




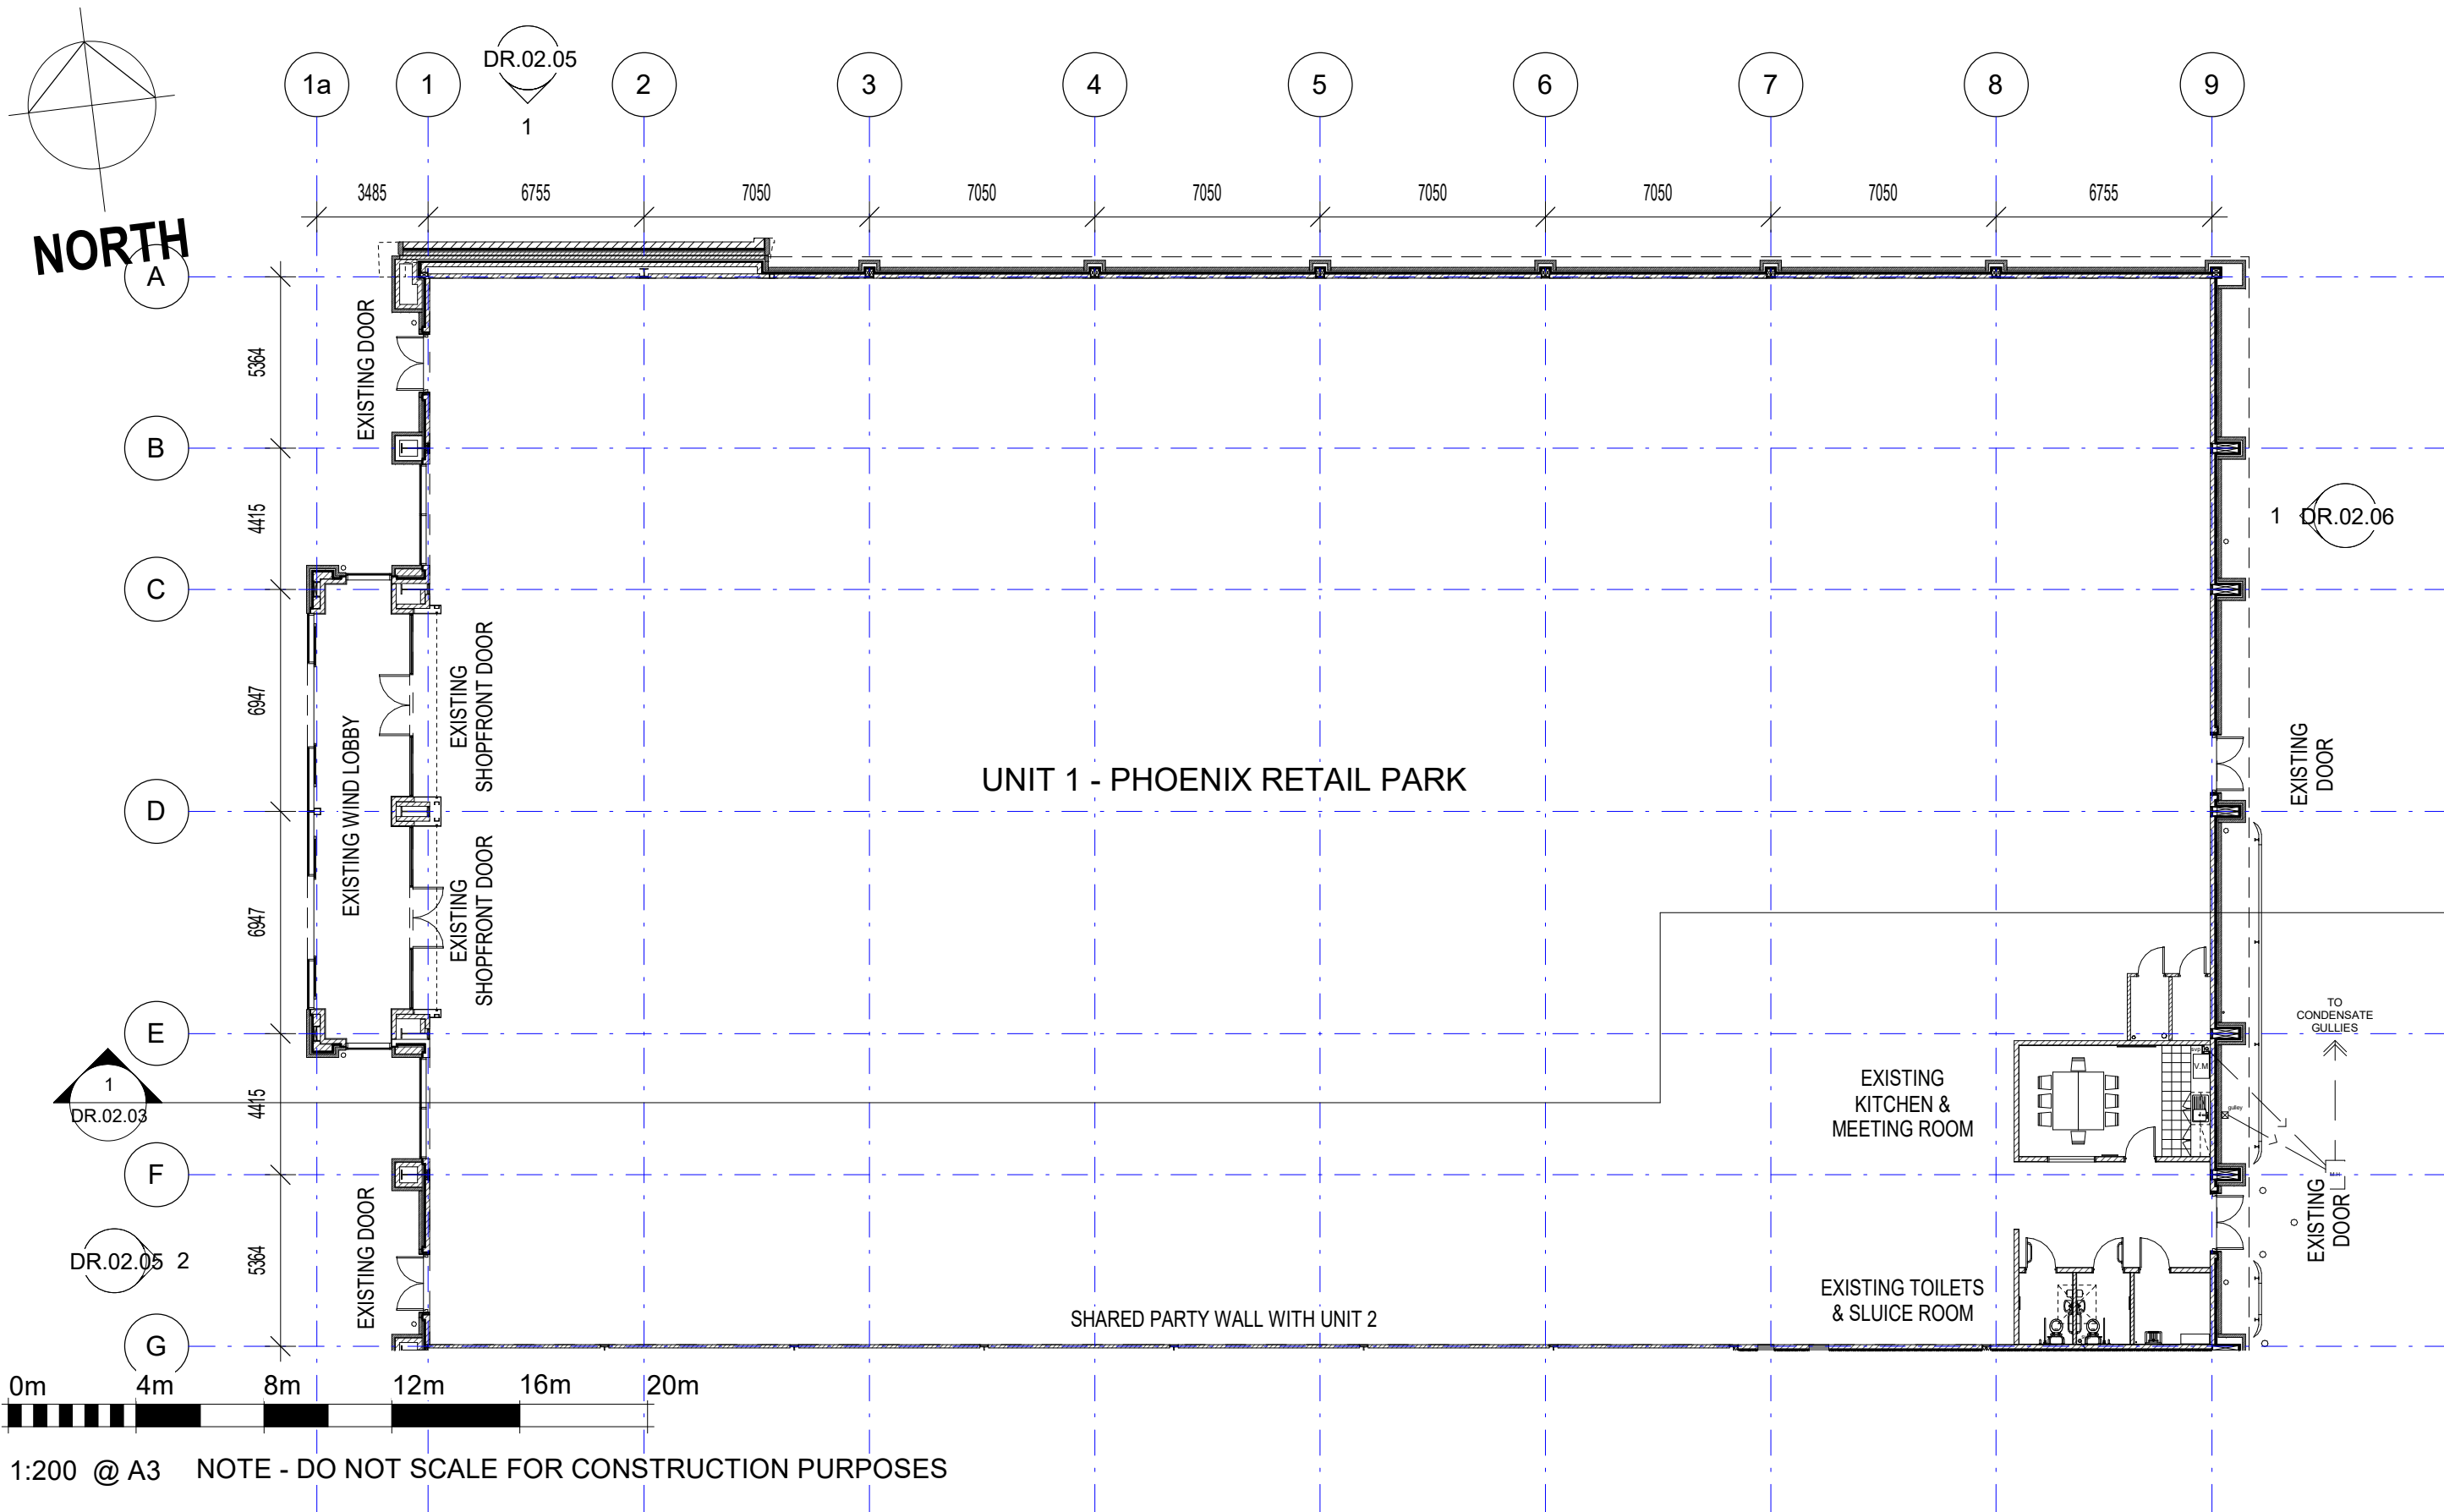

Name: UNIT 1 - EXISTING GROUND FLOOR

Number: DR.02.01

Scale: 1 : 200

Page Size: A3

Date: 2024.09.26

Revision: G

STORAGE KING HUDDERSFIELD

Unit 1 Phoenix Retail Park, Leeds Rd, Huddersfield HD1 6NE, United Kingdom

Drawn by: Wai-Szee Sing

FOR INFORMATION