


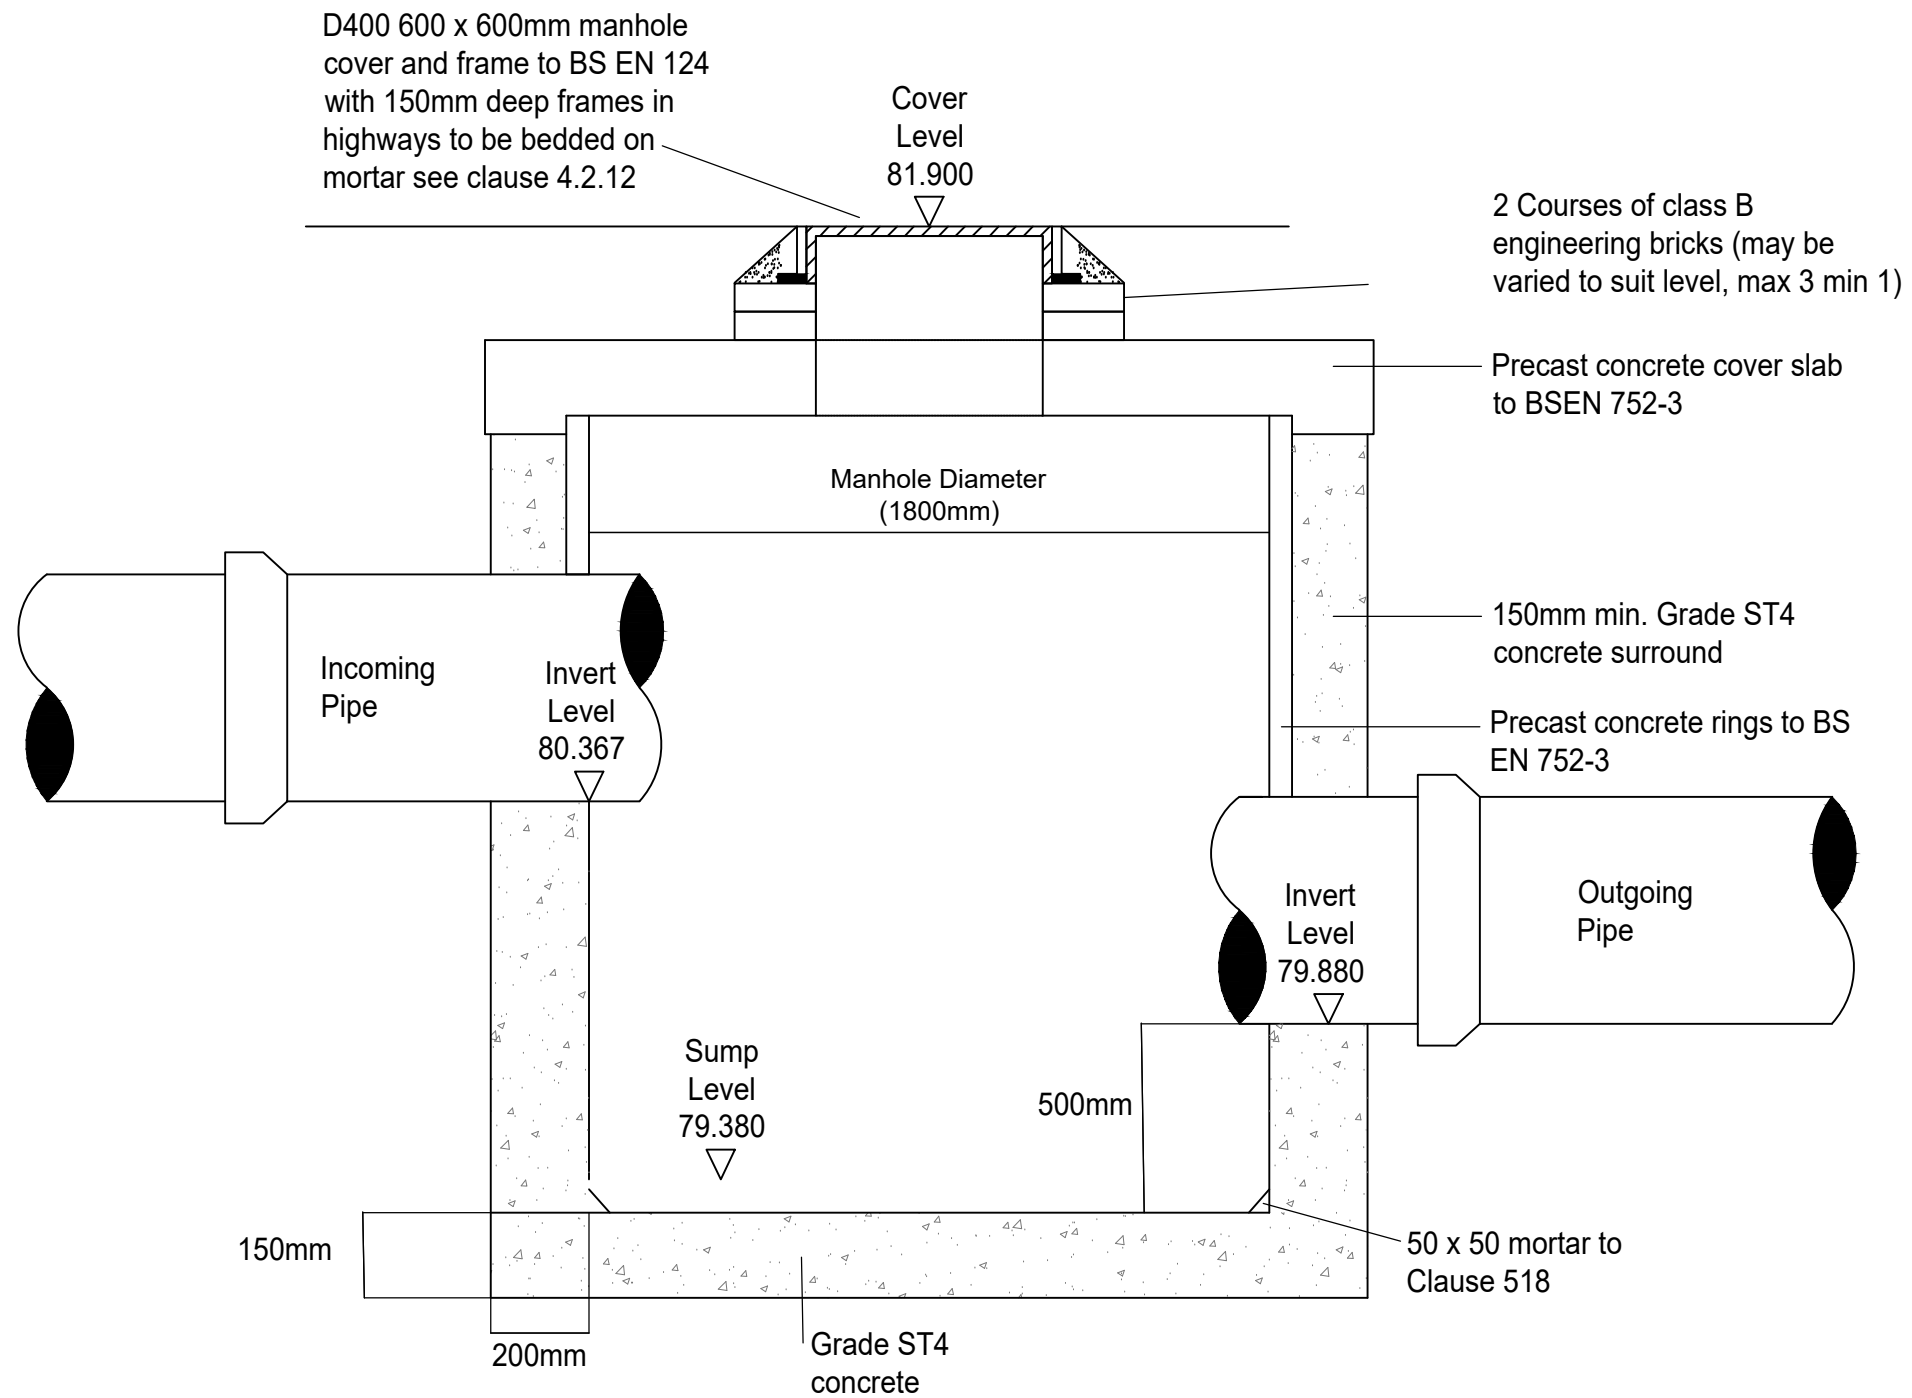

Bryan G Hall Ltd. Registered in England & Wales Co No. 4104802

This drawing is copyright and shall not be reproduced nor used for any other purpose without the written permission of the Bryan G Hall Ltd. This drawing must be read in conjunction with all other related drawings and documentation.

Bryan G Hall Limited shall not be liable for the use of this or any associated document, for any purpose, by any person other than that for which they were provided.

Do not scale from this drawing, use figured dimensions only. It is the contractors responsibility to check and verify all dimensions on site. Any discrepancies to be reported immediately. IF IN DOUBT ASK.

Bryan G Hall Limited has not checked or verified, and shall therefore not be liable for any inaccuracies which may be attributable to any base plan(s) reports, data or information provided by the client, or purchased by the consultant on the client's behalf, that may have been utilised within this drawing.

X, TWITTER, TWEET, RETWEET and the X/Twitter logos are trademarks of X Corp, or its affiliates. LinkedIn, the LinkedIn logo, the IN logo and InMail are registered trademarks or trademarks of LinkedIn Corporation and its affiliates in the United States and/or other countries.

Title: S18 Catchpit Manhole Detail

Status:

Scale: 1:20

Size: A3 - 420 x 297

Drawn: JI

Chkd: NB

Appvd:

Rev:	Date:	Amendment:	DRN	CHK	APR
------	-------	------------	-----	-----	-----

Client: Newett Homes

Project: Residential Development
Penistone Road, Fenay Bridge

Drawing No: 22/491/500/014

Job No: 22-491

Revision:

Date: 12.12.24