
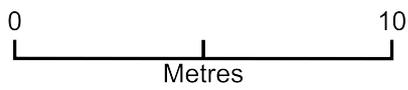


Heat pump for 42 Storthes Hall Lane

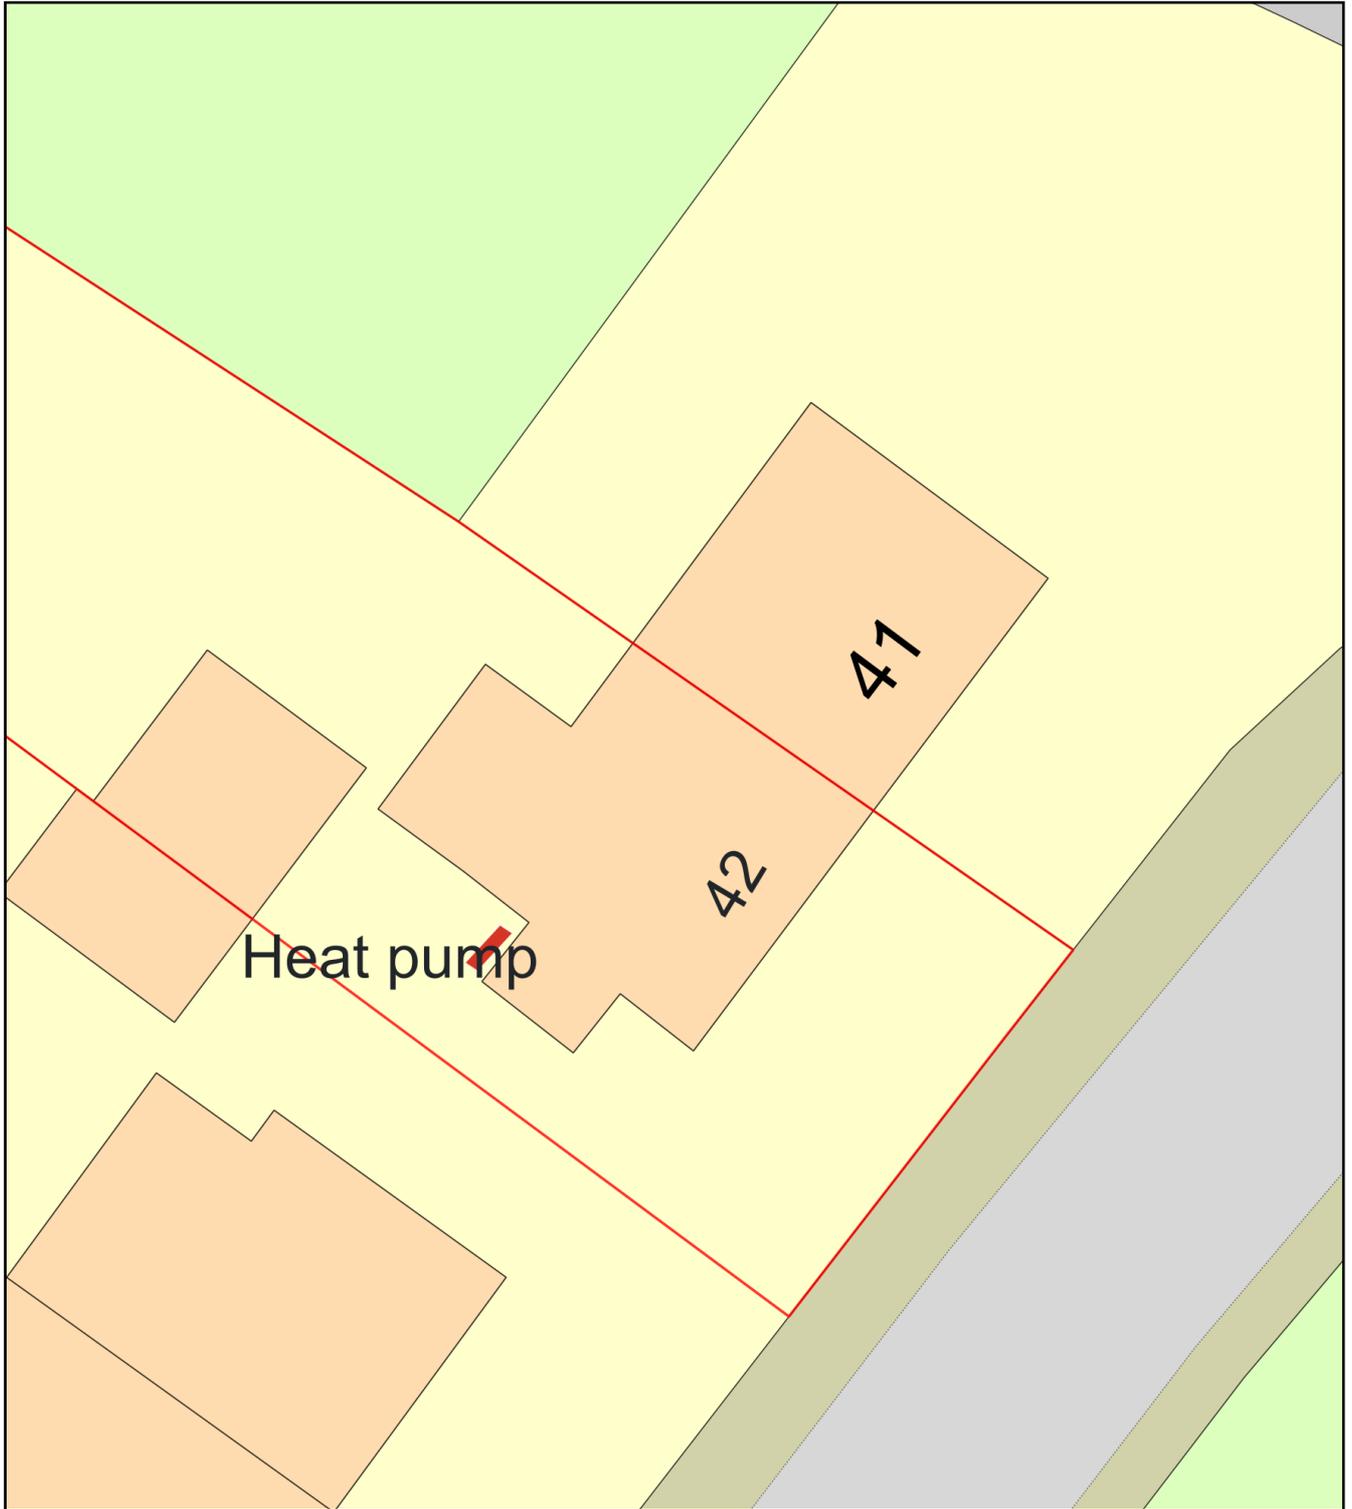

Plan Produced for: David Knight

Date Produced: 29 Sep 2024

Plan Reference Number: TQRQM24273201658289

Scale: 1:200 @ A4