

NOTES

Do not scale from this drawing.


Layout and levels are taken from topographical survey any discrepancies are to be reported to the Architect.

This drawing is solely for the use of obtaining Planning Permission.


This drawing is to be read in conjunction with all related drawings. All dimensions must be checked and verified on site before commencing any work or producing shop drawings. The originator should be notified immediately of any discrepancy.

SCHEDULE OF MATERIALS :

1. New metal profiled roof sheet covering.
2. Proposed new rooflights
3. New vertical timber cladding.
4. New fairfaced blockwork with dark grey paint finish.
5. New PPC aluminium windows.
6. New timber doors.

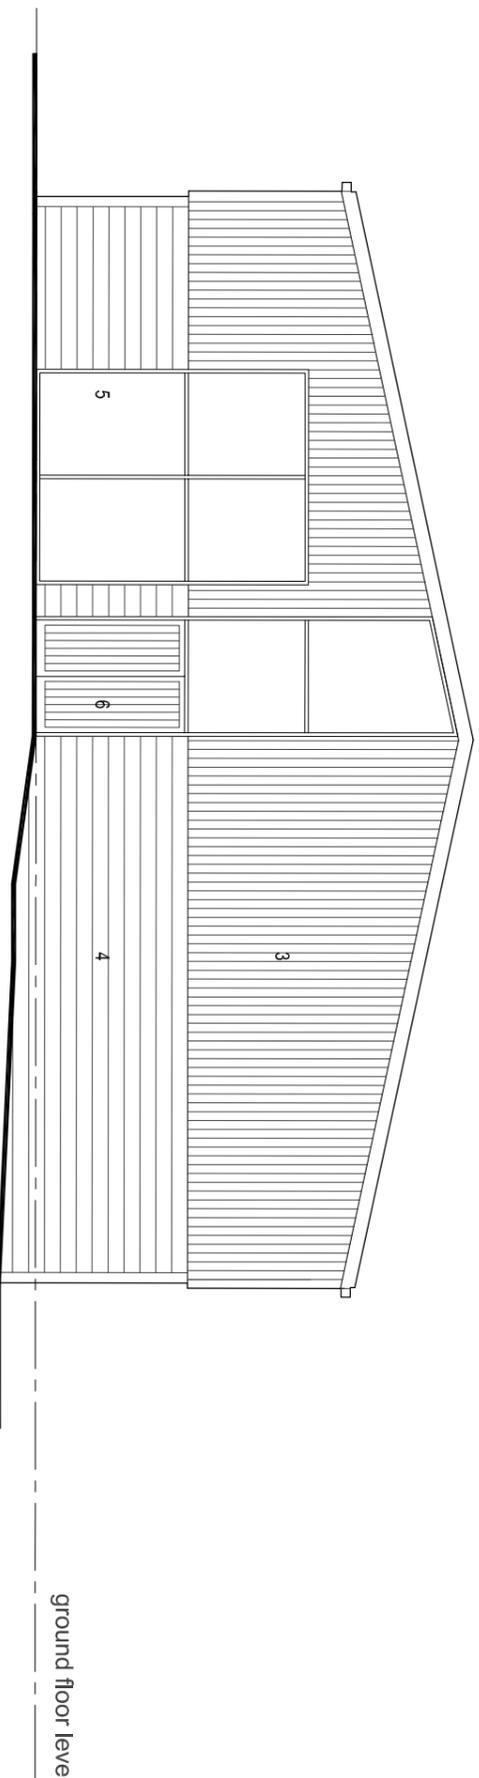

Unit A east facing elevation as proposed scale 1 : 100 @ A3

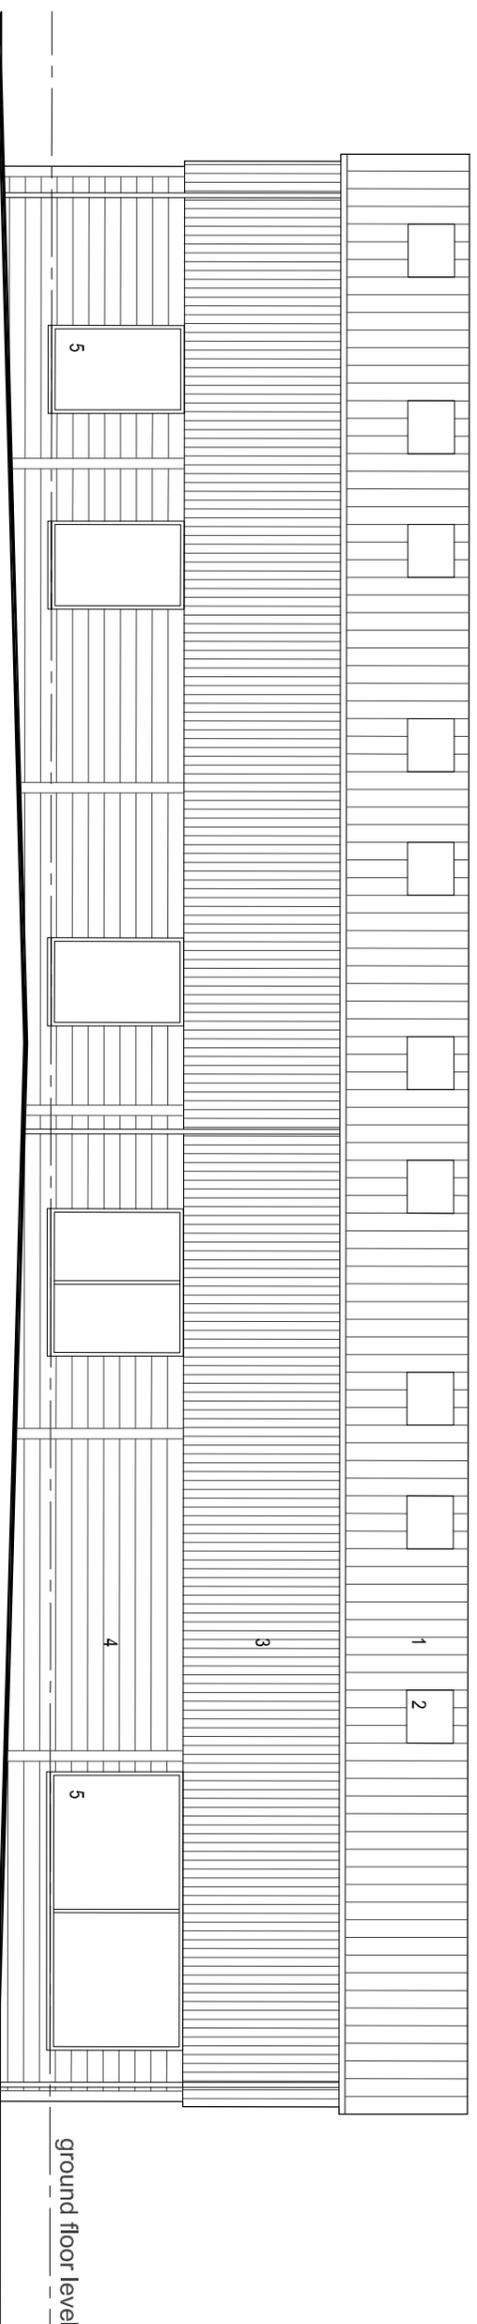

Unit A north facing elevation as proposed scale 1 : 100 @ A3



visual scale 1 : 100 @ A3

NOTES

This drawing is to be used for planning purposes only.
 The drawing is the sole copyright of nj-architects Ltd. Permission in any form is forbidden unless permission is obtained in writing.
 Do not scale from this drawing, use figured dimensions only. All setting out dimensions to be checked on site by contractor before work commences. Any discrepancies on site should be brought to the attention of nj-architects Ltd.
 Work and materials must comply with the current building regulations and codes of practice.
 All materials are to be installed in strict accordance with the recommendations of the manufacturers and comply with current British standards.
 Read in conjunction with all other consultants/specifiers information.

This drawing is to be used for planning purposes only.
 The drawing is the sole copyright of nj-architects Ltd. Permission in any form is forbidden unless permission is obtained in writing.
 Do not scale from this drawing, use figured dimensions only. All setting out dimensions to be checked on site by contractor before work commences. Any discrepancies on site should be brought to the attention of nj-architects Ltd.
 Work and materials must comply with the current building regulations and codes of practice.
 All materials are to be installed in strict accordance with the recommendations of the manufacturers and comply with current British standards.
 Read in conjunction with all other consultants/specifiers information.

rev:	date:	drawn:	checked:	description:
		PL		planning submission

client:	Knabbs Ash Barn Ltd
project:	Class Q Planning Application
location:	Popely Farm, Muffit Lane, Gomersal BD19 4QS
drawing title:	Unit A (B2) North and East Facing Elevations
date:	31/07/23
drawn:	jszn
scale:	@ A3: 1:100
job no:	23.111
drawing no:	1110
revision:	-

Note: Do not Scale from this drawing. All dimensions to be checked on site

nj-ARCHITECTS
 10 Castle Yard, Ilkley, LS29 9DT
 T: 01943 608311
 E: info@nj-architects.co.uk
 W: www.nj-architects.co.uk

RIBA Chartered Practice