
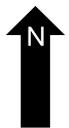
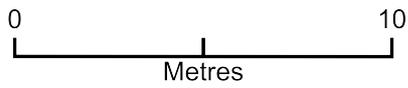


Site Layout

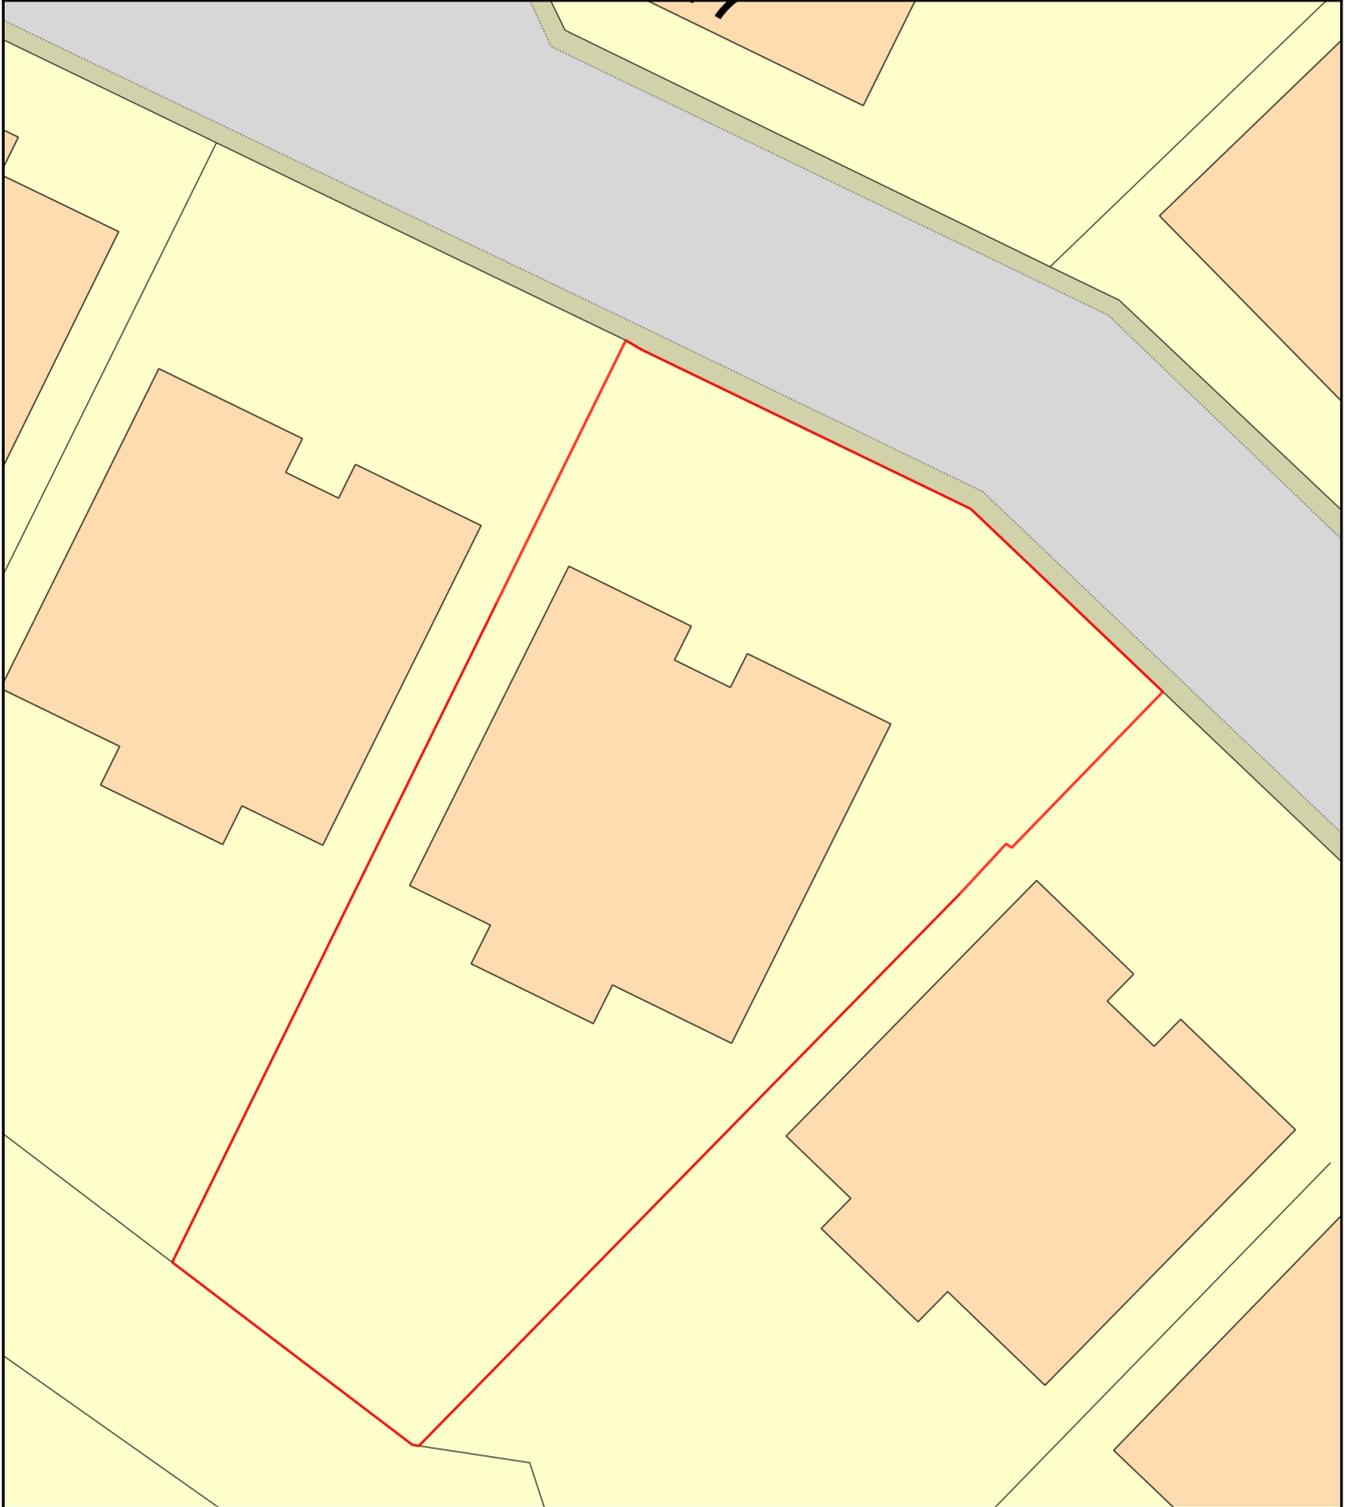

Plan Produced for: D Brook

Date Produced: 24 Jul 2024

Plan Reference Number: TQRQM24206090419742

Scale: 1:200 @ A4