



3D VIEW A



3D VIEW B






LOCATION PLAN - 16 NORWOOD PARK  
1 : 1250

**NOTES:**


This drawing has been based on a FBA Survey carried out at 16 Norwood Park. There are areas where access was restricted and further investigation will be required. Assumed locations of structure indicated based on the Structural Engineers review and should be verified on site.

Elements of structure are shown for coordination purposes. Approximate drainage positions shown for coordination purposes with further investigation required.

All figured dimensions are to be taken in preference to scaled dimensions and all dimensions to be checked on site prior to construction or assembly, any discrepancies are to be reported immediately to Farrar Bamforth Architecture.

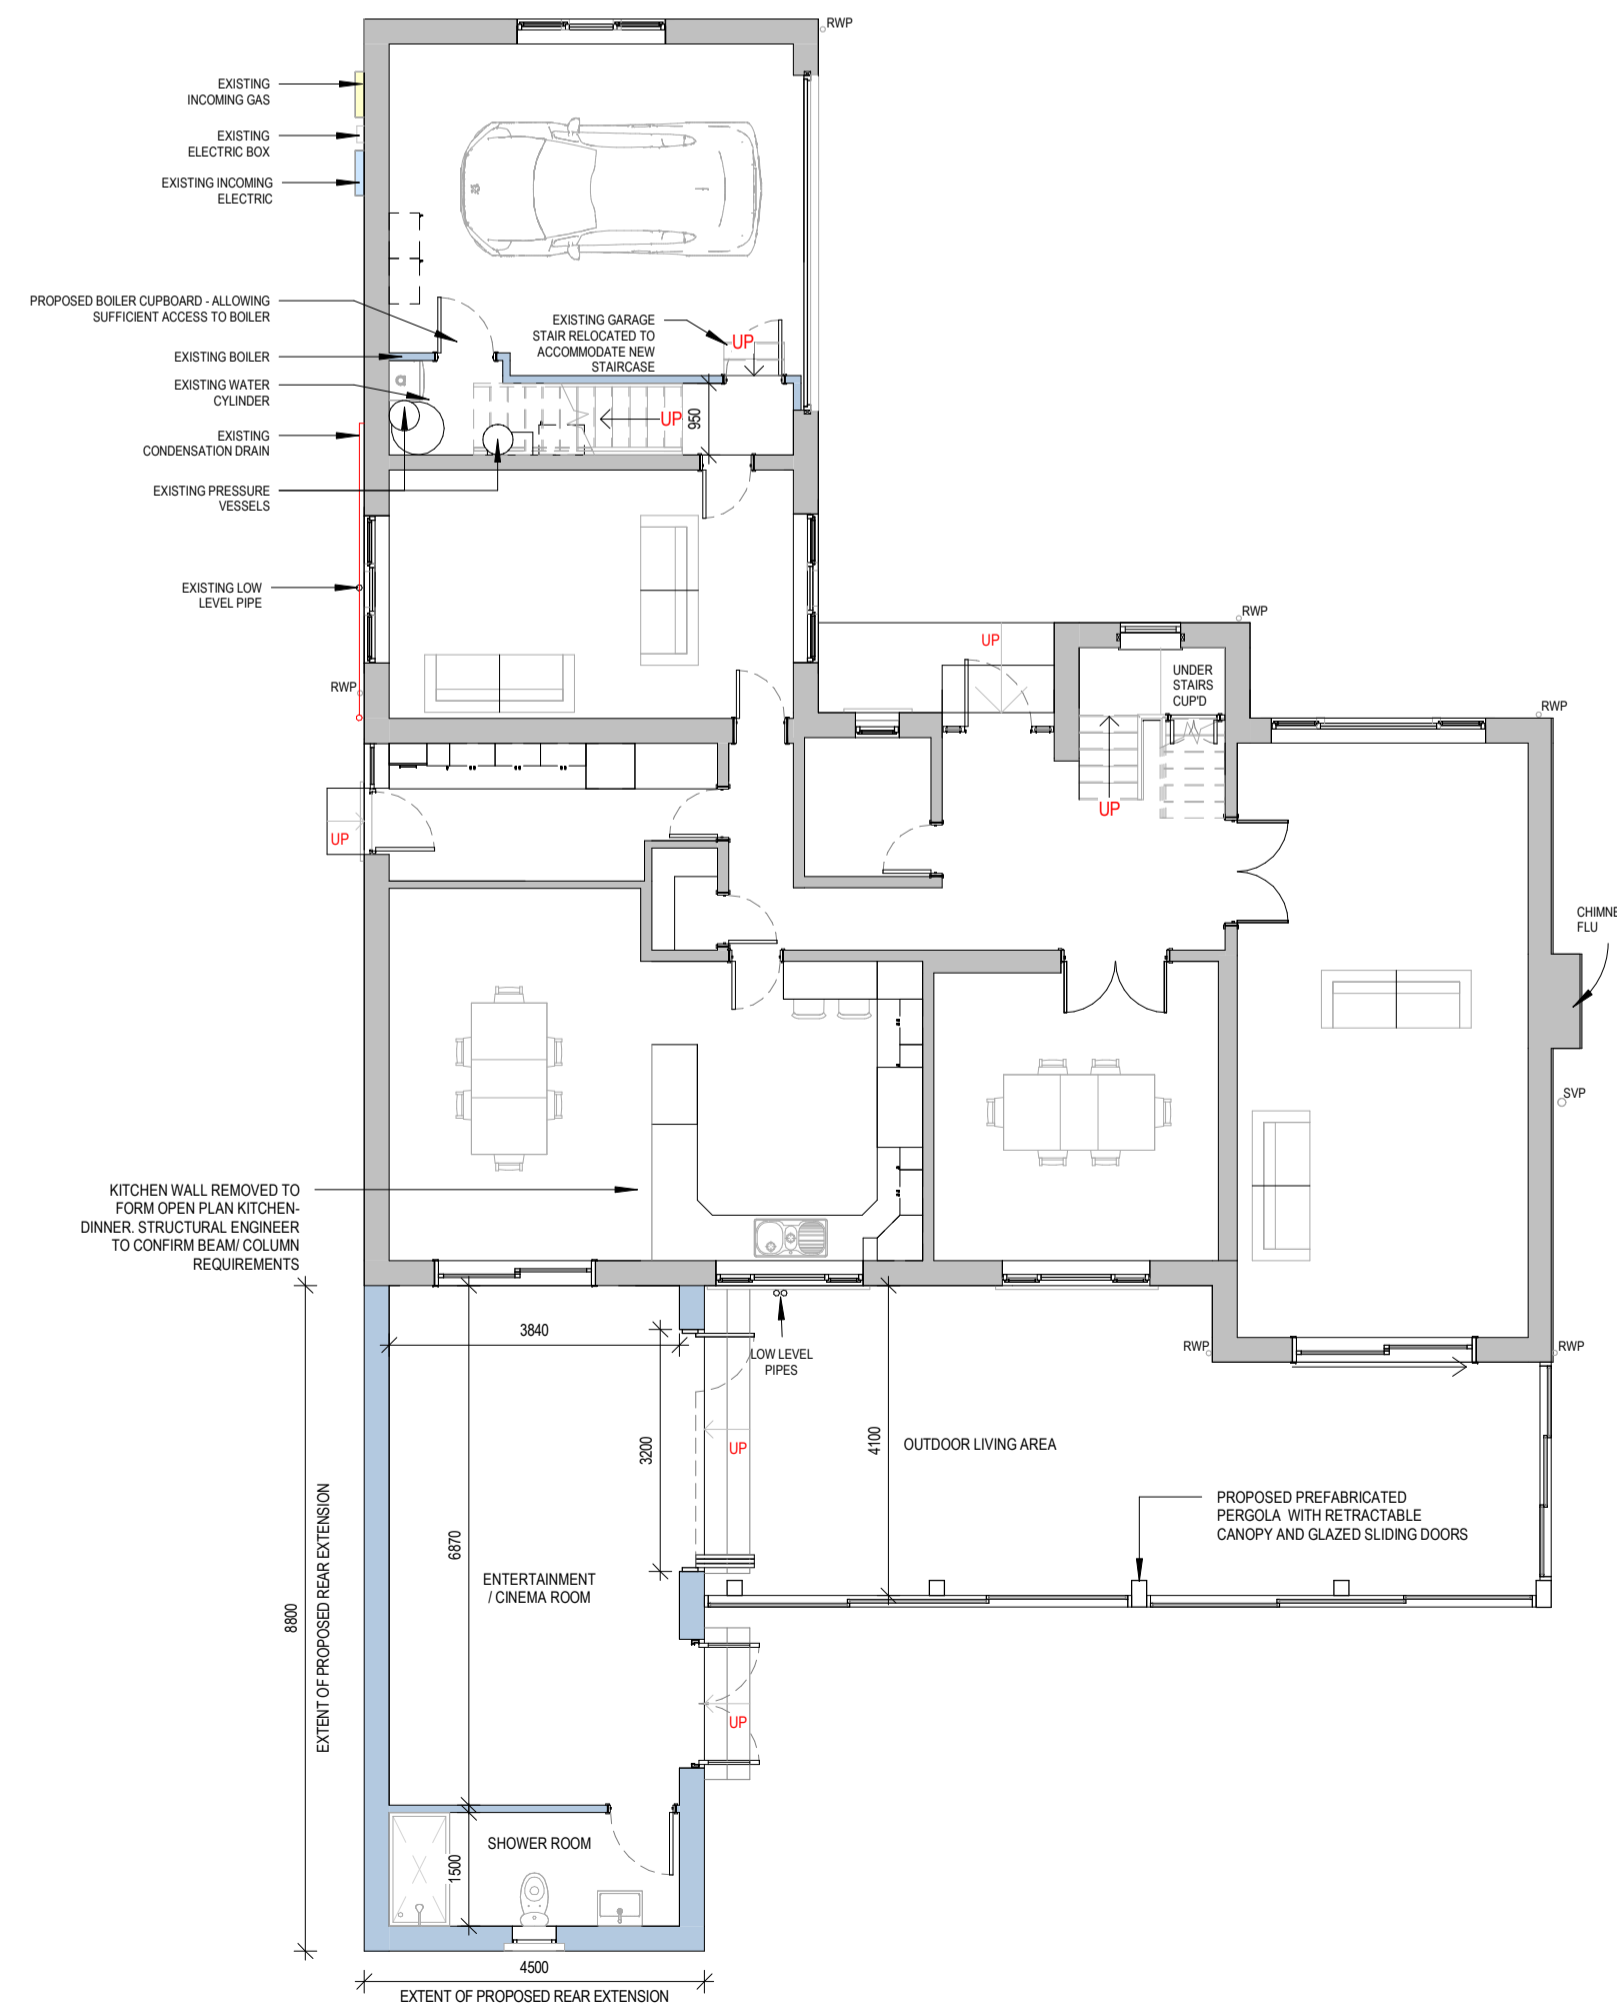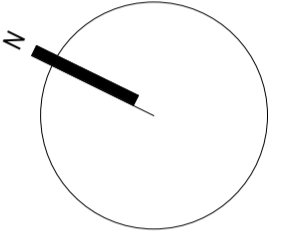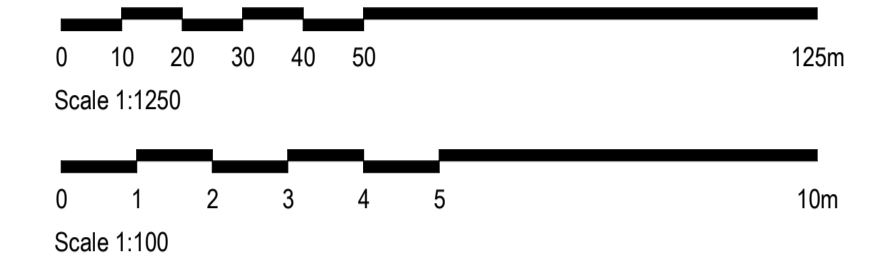

PROPOSED GROUND FLOOR PLAN  
1 : 100

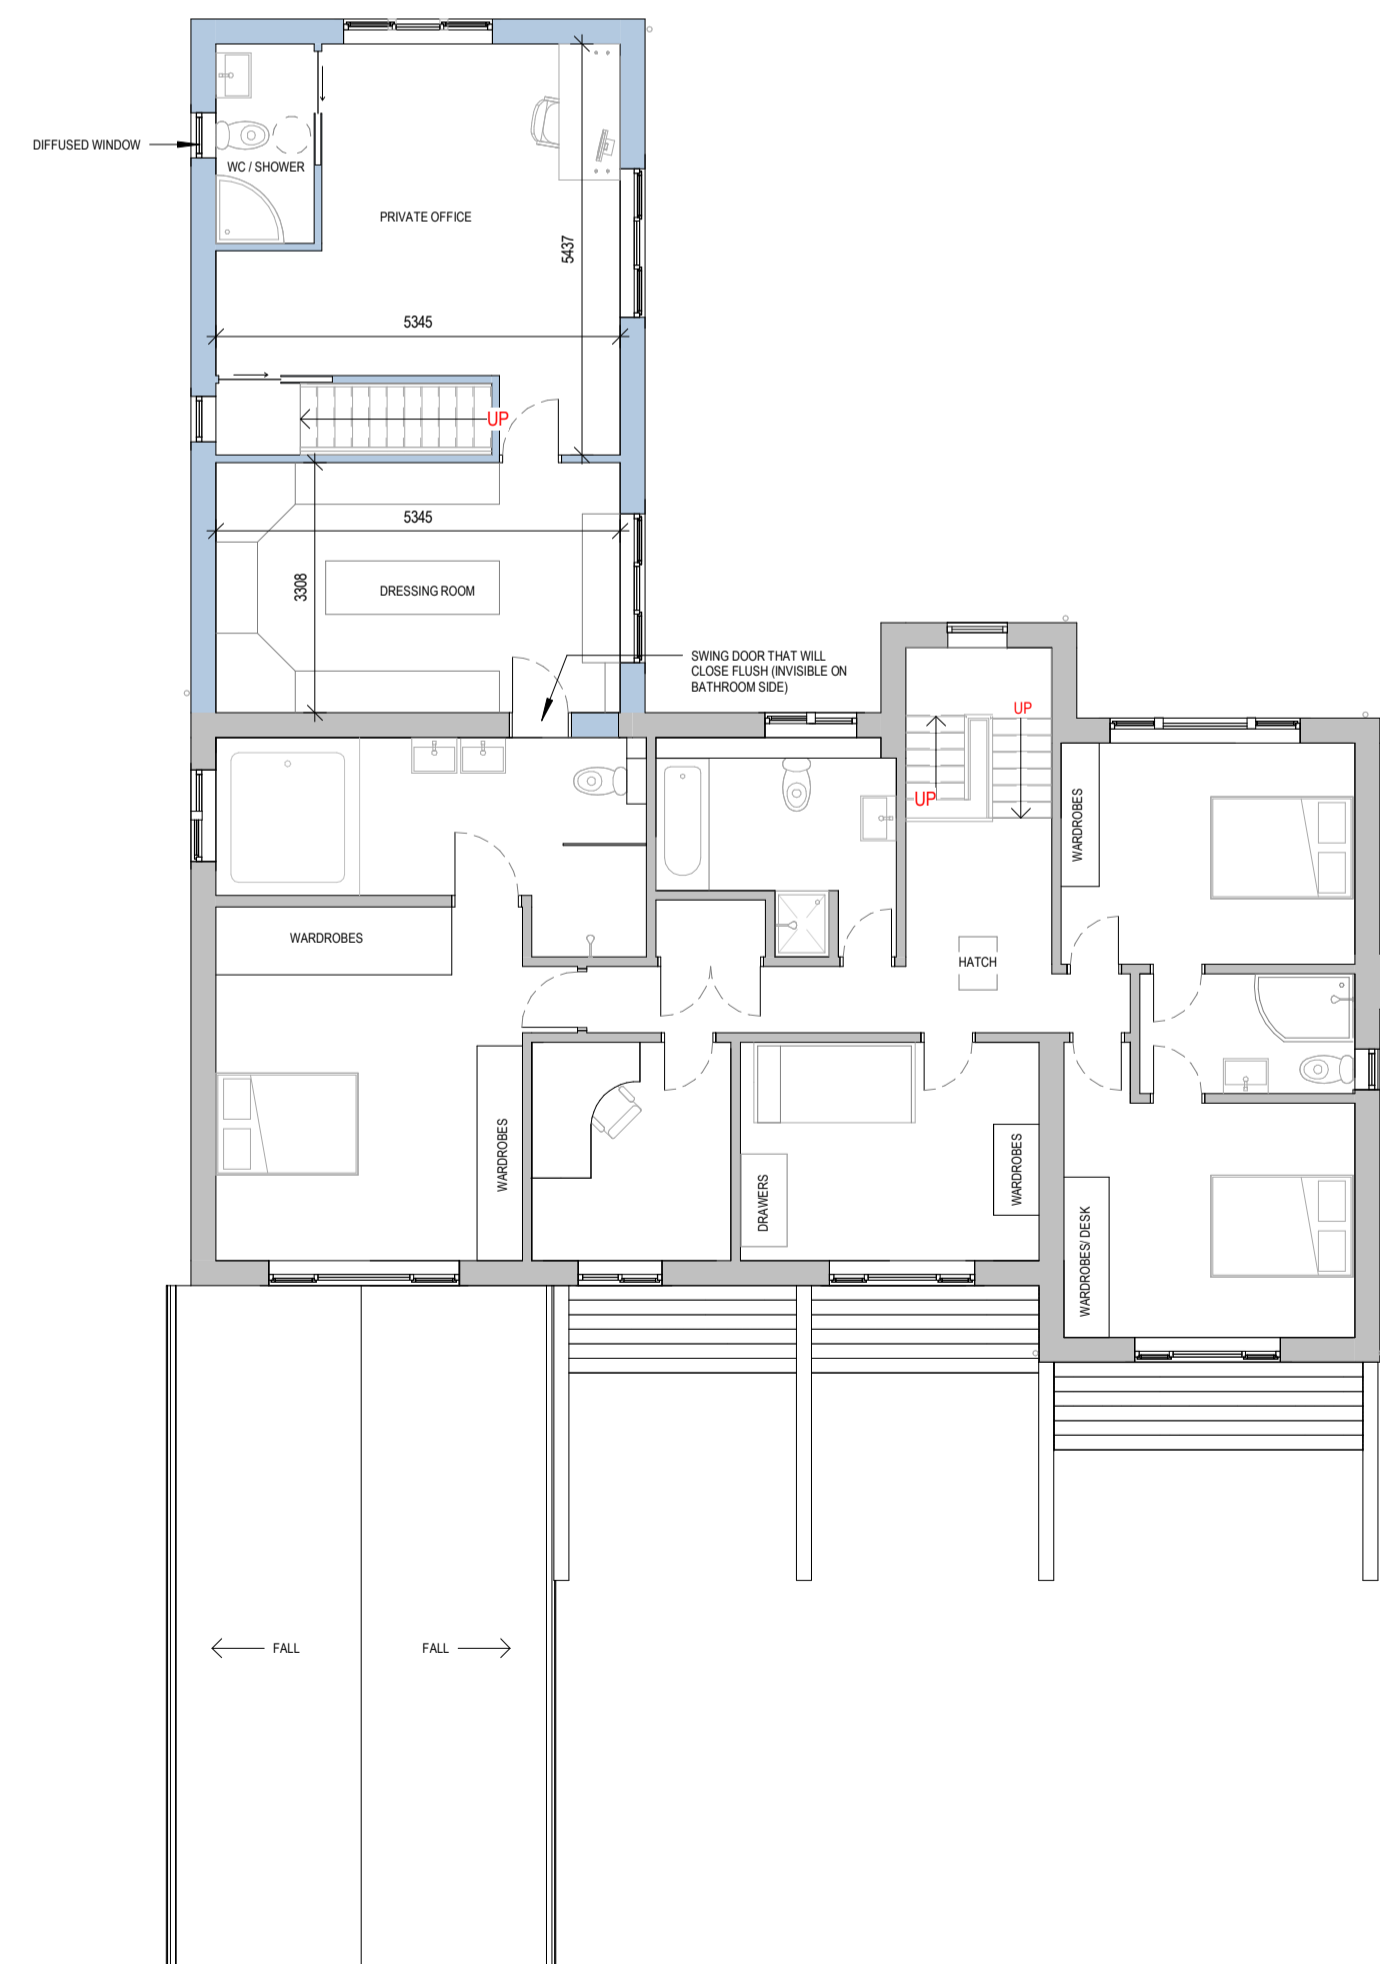

PROPOSED FIRST FLOOR PLAN  
1 : 100

Rev:	Date:	Description:	By:	Auth:														
<p>Client: A. Bates Mill, Cohe Road, Huddersfield, HD1 3AG, T: 01484 424 008, F: 01484 512 305, E: design@farrarbamforth.co.uk, W: www.farrarbamforth.co.uk</p>																		
<p>Project Name: 16 Norwood Park Extension and Remodel</p>																		
<p>Project Address: 16 Norwood Park, Huddersfield HD2 2DU</p>																		
<p>Reference:</p> <table border="1"> <thead> <tr> <th>Project</th> <th>Originator</th> <th>Functional</th> <th>Spatial</th> <th>Form</th> <th>Discipline</th> <th>Number</th> </tr> </thead> <tbody> <tr> <td>24D04</td> <td>FBA</td> <td>ZZ</td> <td>XX</td> <td>DR</td> <td>A</td> <td>2001</td> </tr> </tbody> </table>					Project	Originator	Functional	Spatial	Form	Discipline	Number	24D04	FBA	ZZ	XX	DR	A	2001
Project	Originator	Functional	Spatial	Form	Discipline	Number												
24D04	FBA	ZZ	XX	DR	A	2001												
<p>Title: PROPOSED GA PLANS</p>																		
<p>Status:</p> <table border="1"> <thead> <tr> <th>Code</th> <th>Description</th> <th>Revision:</th> </tr> </thead> <tbody> <tr> <td></td> <td></td> <td>P01</td> </tr> </tbody> </table>					Code	Description	Revision:			P01								
Code	Description	Revision:																
		P01																
Created By:	Authorised By:	Date:	Scale at A1:															
EG	TB	09.24	As indicated															
<p><small>This document is © Farrar Bamforth Architecture Ltd. Drawing measurements shall not be obtained by scaling. Verify all dimensions prior to construction or product manufacture, if in doubt, contact the document author. Immediately report any discrepancies on this document to Farrar Bamforth Architecture Ltd. This document is to be read in conjunction with associated models, specifications and related consultants / supplier documents.</small></p>																		