


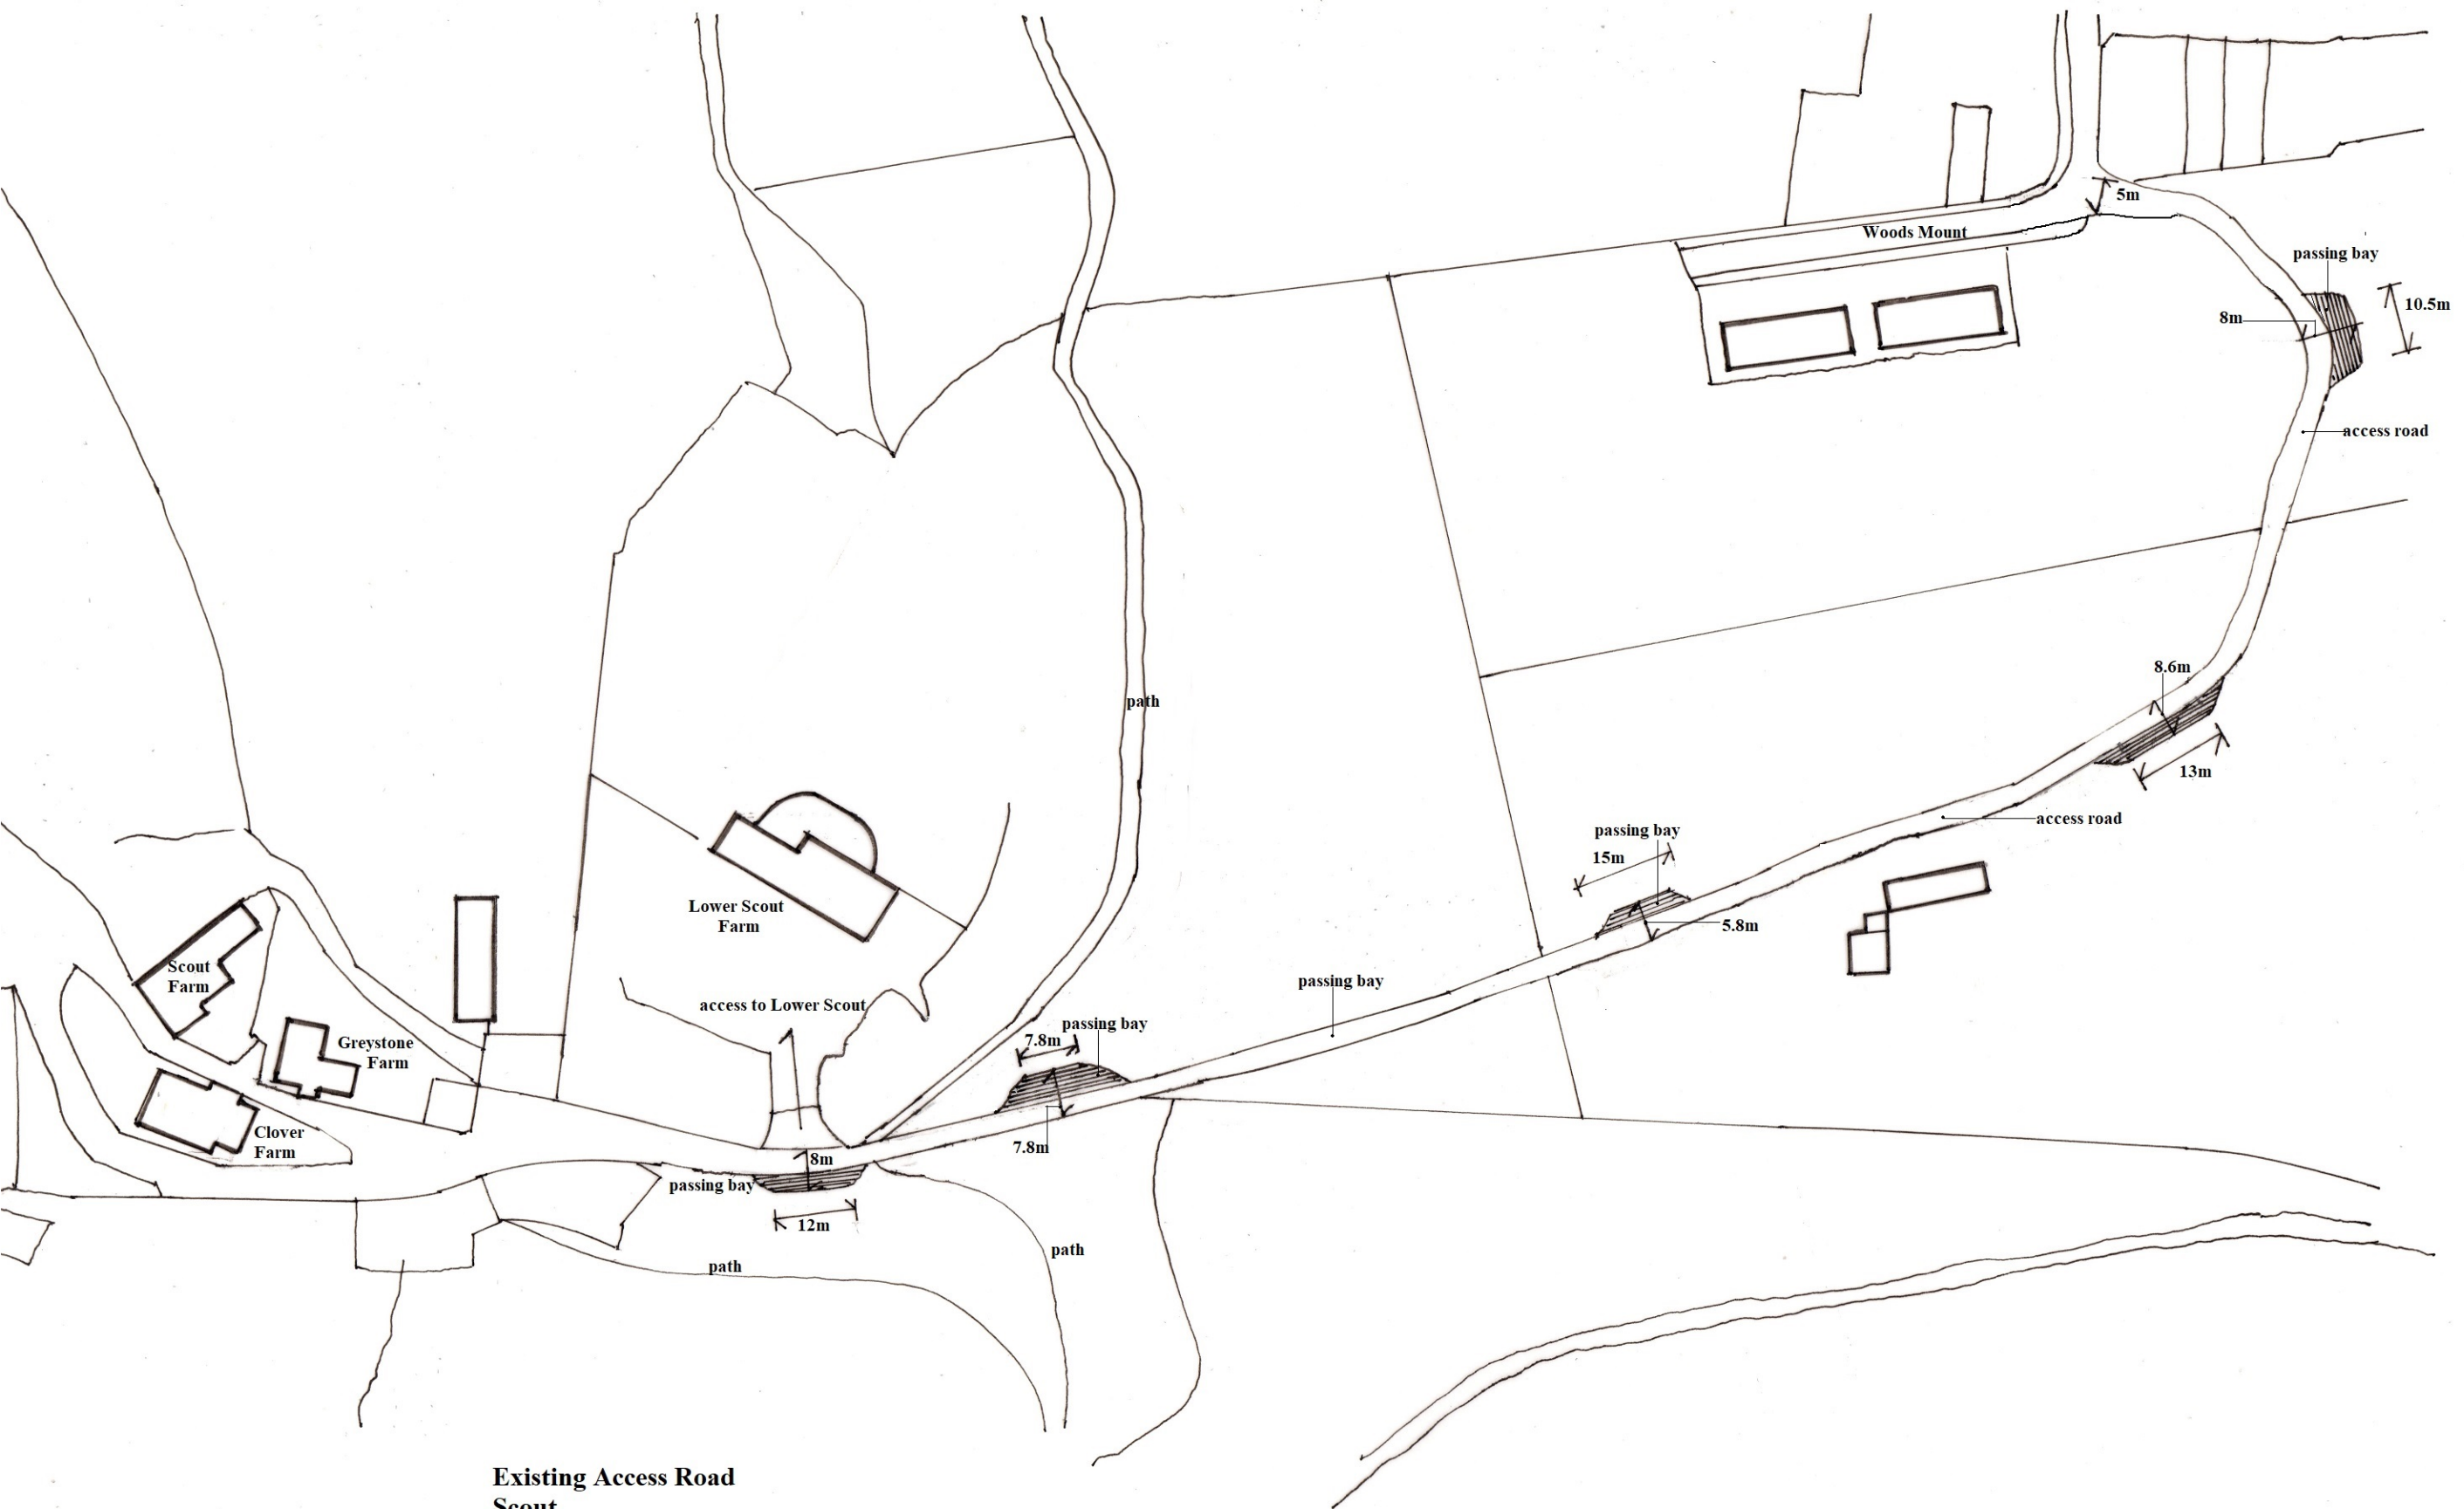

Existing Access Road
Scout
Marsden
HD7 6LD

Plan Revised A
scale 1:1000 @ A3
reference DBAR/1024/06A