




PROPOSED NORTH EAST ELEVATION

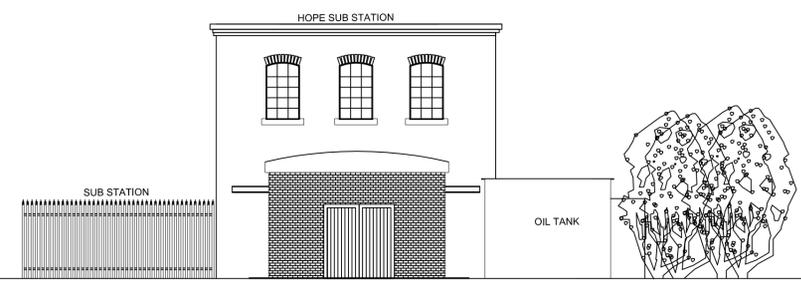


PROPOSED NORTH WEST ELEVATION

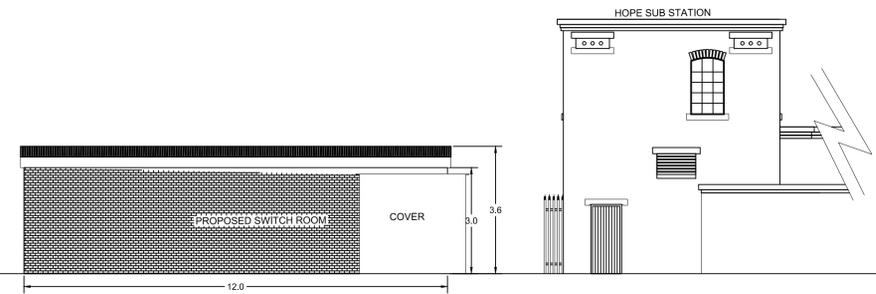


PROPOSED SOUTH WEST ELEVATION

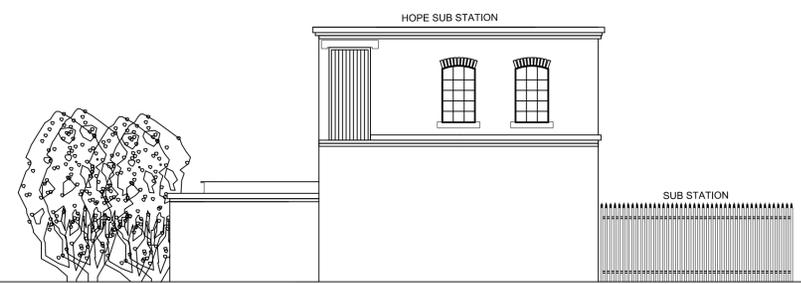

PROPOSED SOUTH EAST ELEVATION

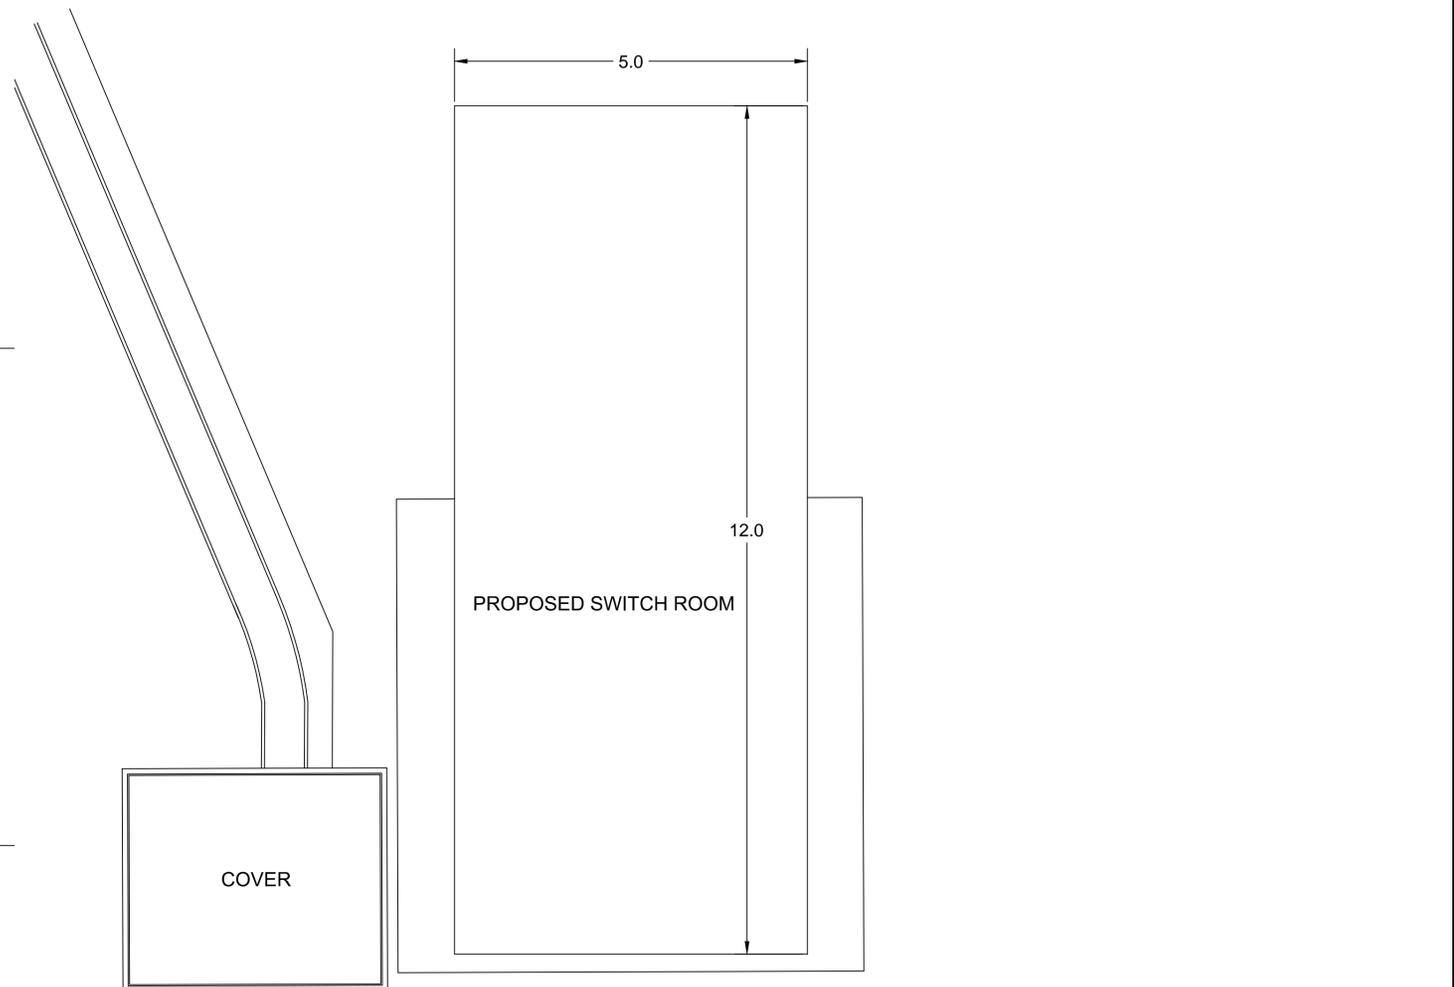

PROPOSED PLAN VIEW

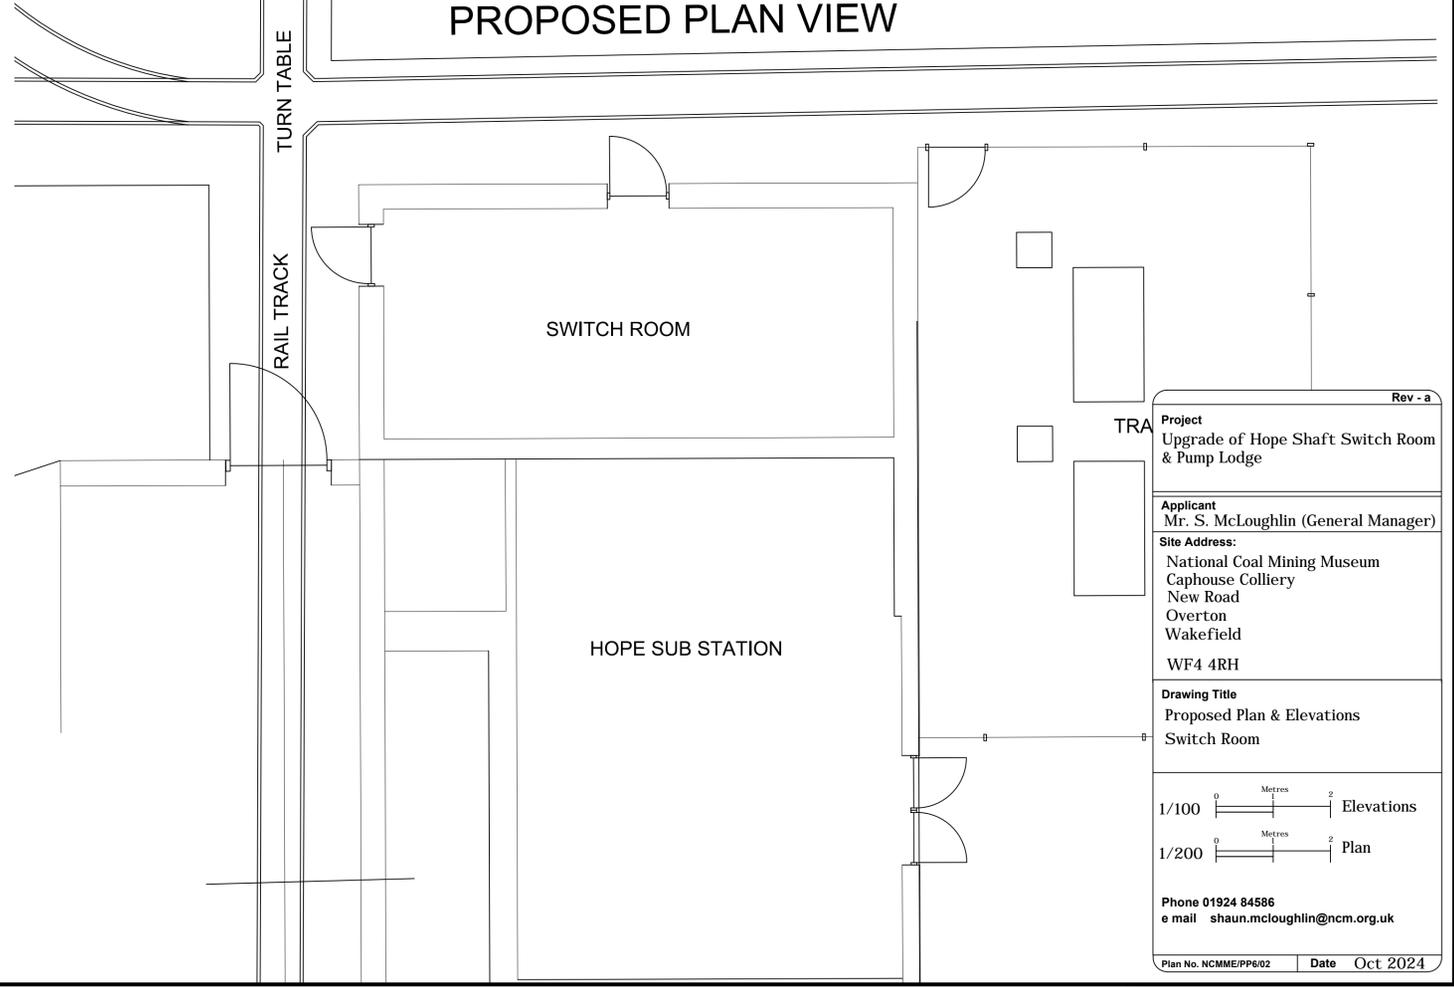

Rev - a	
<b>Project</b> Upgrade of Hope Shaft Switch Room & Pump Lodge	
<b>Applicant</b> Mr. S. McLoughlin (General Manager)	
<b>Site Address:</b> National Coal Mining Museum Caphouse Colliery New Road Overton Wakefield WF4 4RH	
<b>Drawing Title</b> Proposed Plan & Elevations Switch Room	
1/100	Metres 0 1 2 Elevations
1/200	Metres 0 1 2 Plan
<b>Phone</b> 01924 84586 <b>e mail</b> shaun.mcloughlin@ncm.org.uk	
Plan No. NCMME/PP6/02	Date Oct 2024