




EXISTING SOUTH ELEVATION

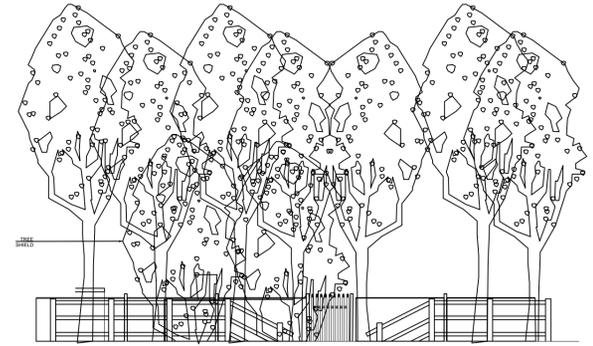


EXISTING SOUTH VIEW

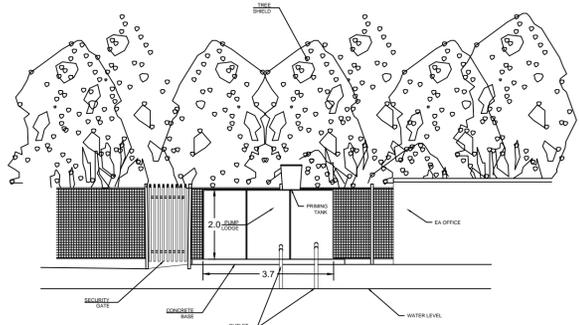


EXISTING NORTH ELEVATION

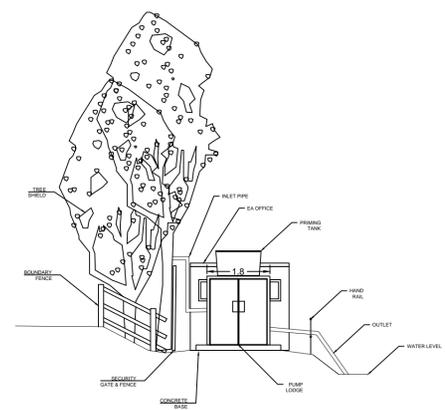

EXISTING EAST ELEVATION

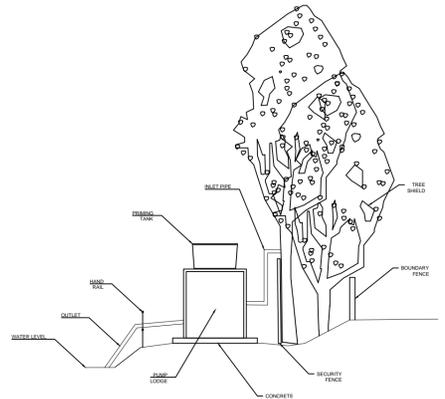

EXISTING WEST ELEVATION

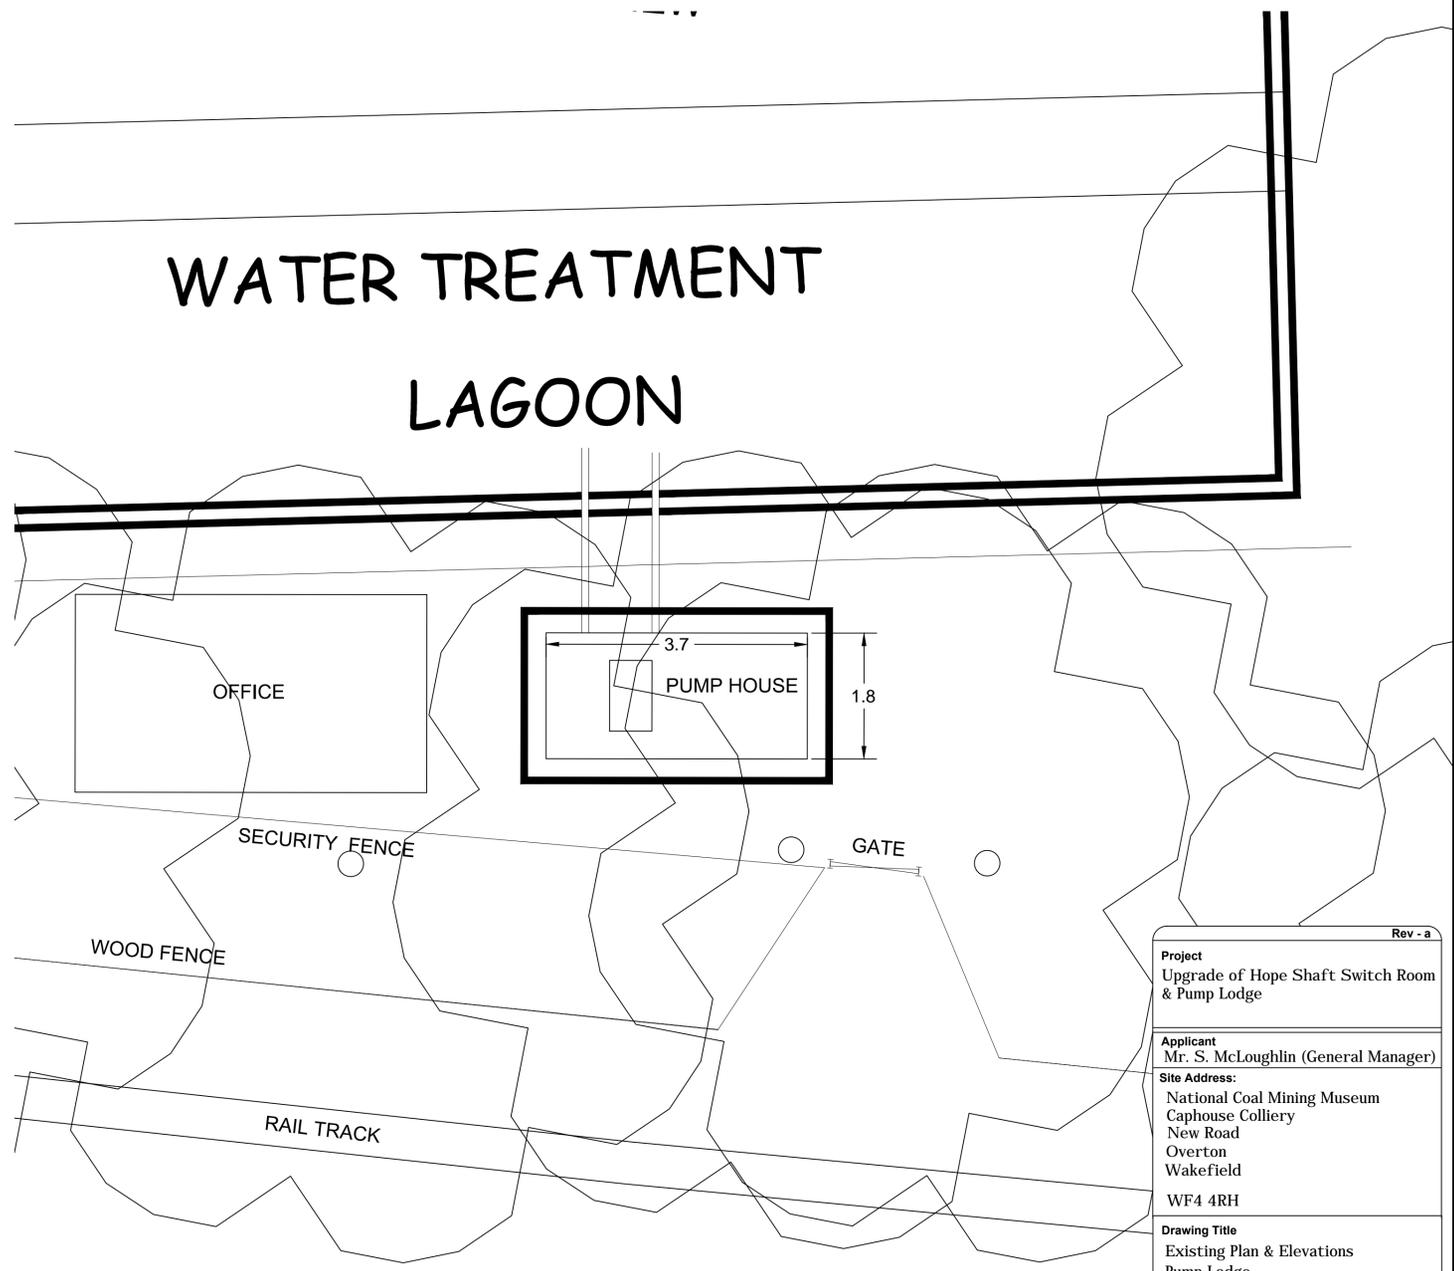

EXISTING PLAN VIEW

| | |
|---|-------------------------------|
| Rev - a | |
| Project Upgrade of Hope Shaft Switch Room & Pump Lodge | |
| Applicant Mr. S. McLoughlin (General Manager) | |
| Site Address: National Coal Mining Museum Caphouse Colliery New Road Overton Wakefield WF4 4RH | |
| Drawing Title Existing Plan & Elevations Pump Lodge | |
| 1/100 | Metres 0 1 2 Elevations |
| 1/200 | Metres 0 1 2 Plan |
| Phone 01924 84586 e mail shaun.mcloughlin@ncm.org.uk | |
| Plan No. NCMME/PP6/03 | Date Oct 2024 |