




PROPOSED NORTH EAST ELEVATION

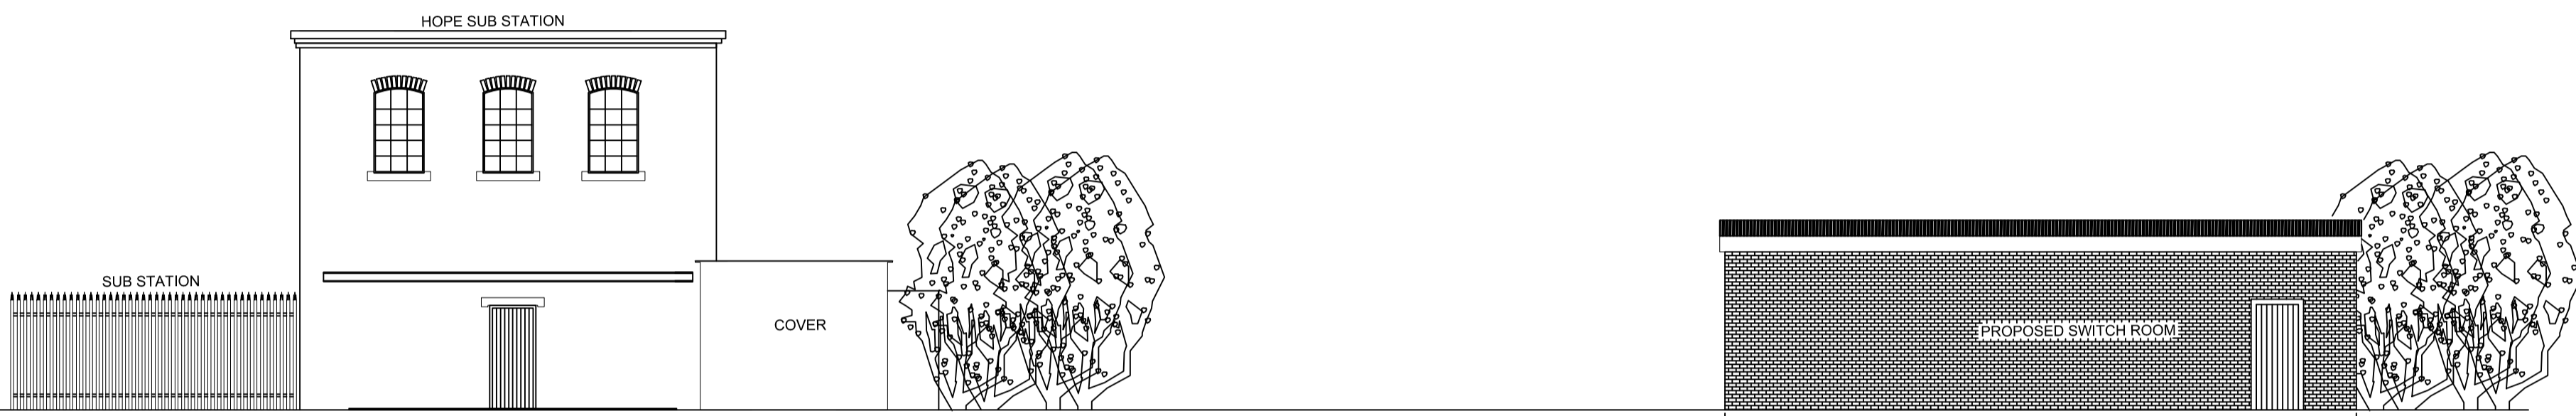


PROPOSED NORTH WEST ELEVATION

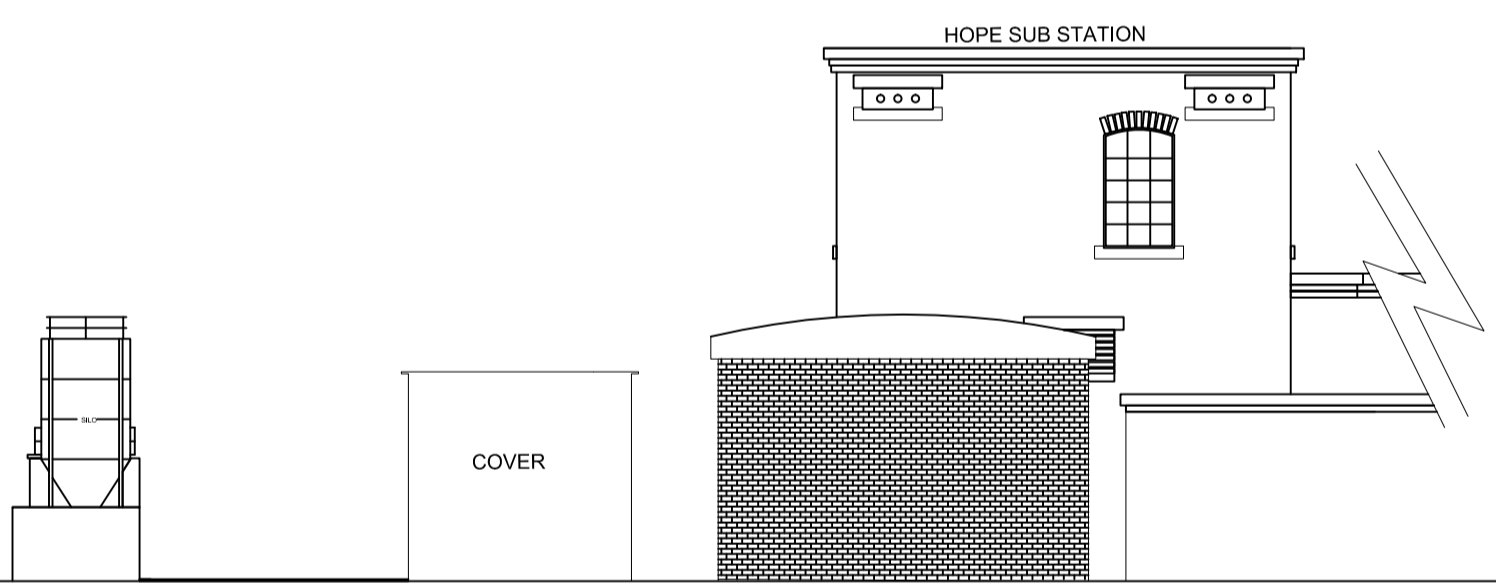

PROPOSED SOUTH WEST ELEVATION

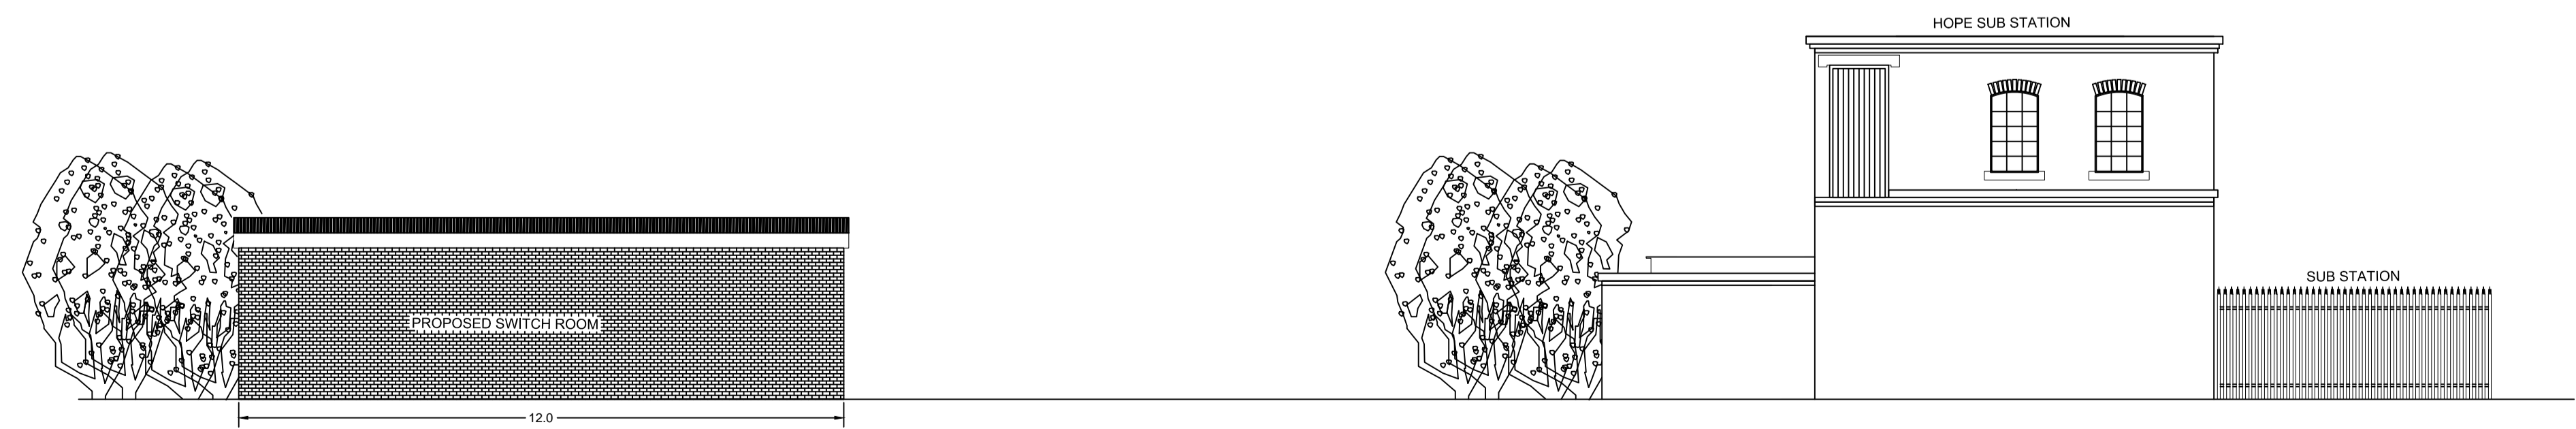

PROPOSED SOUTH EAST ELEVATION

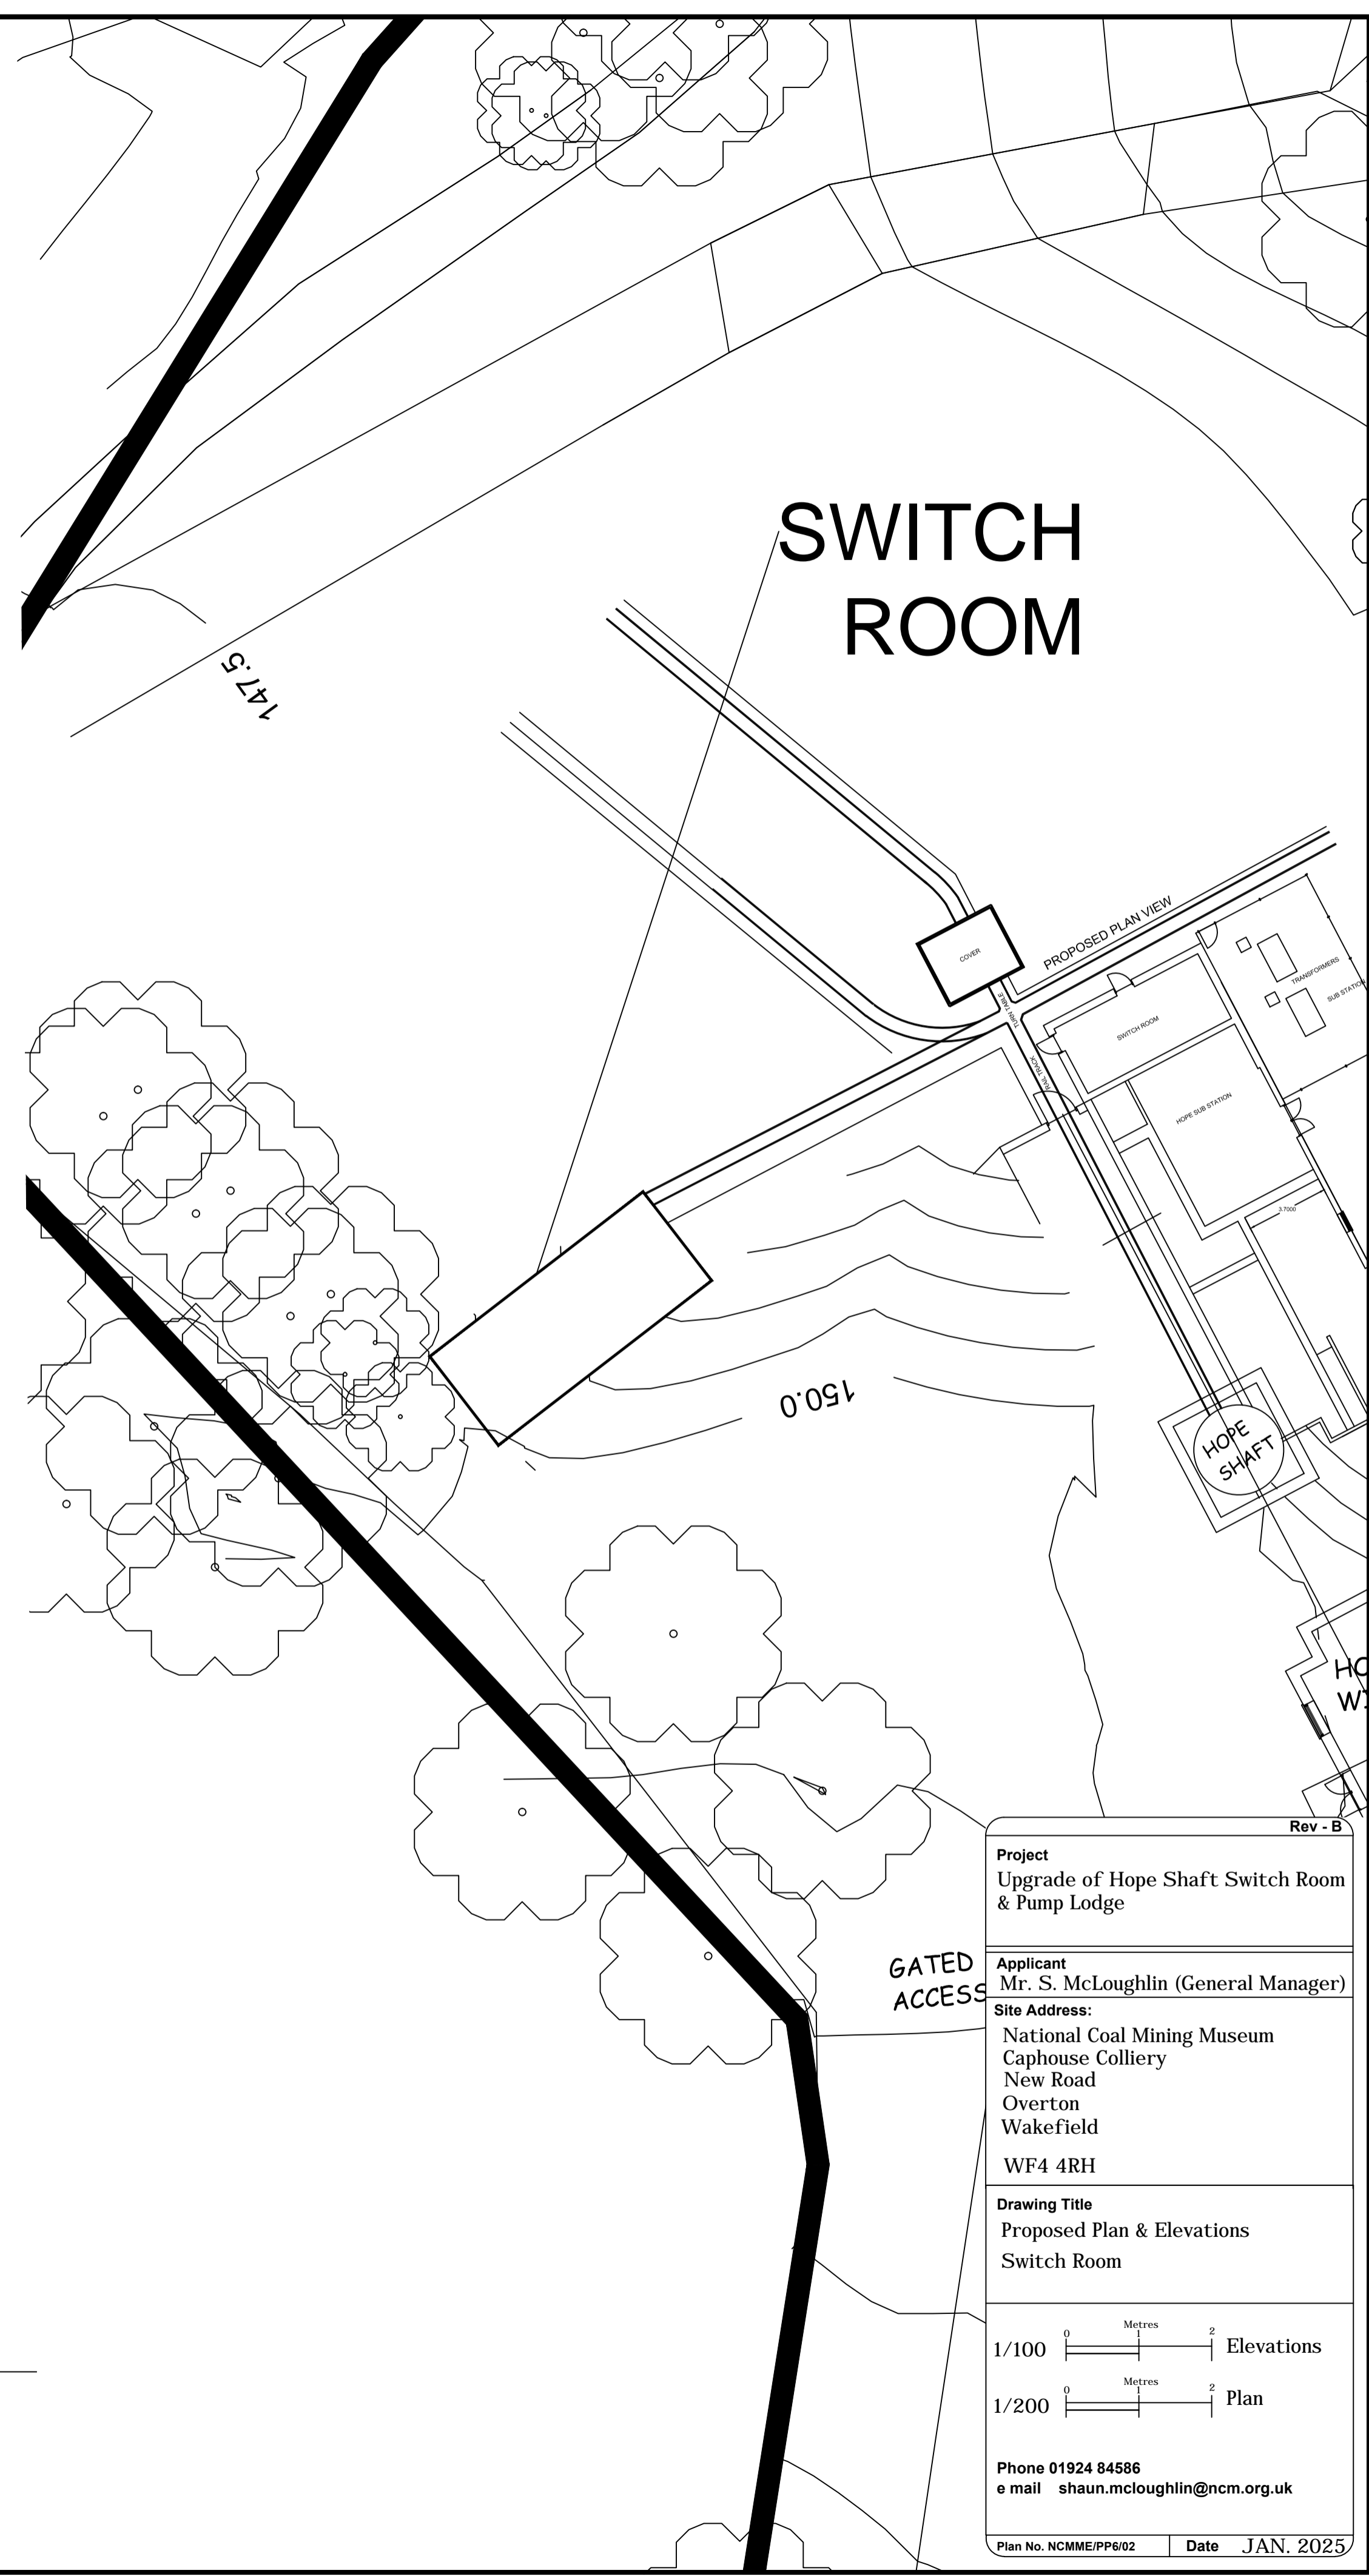

Rev - B	
<b>Project</b> Upgrade of Hope Shaft Switch Room & Pump Lodge	
<b>Applicant</b> Mr. S. McLoughlin (General Manager)	
<b>Site Address:</b> National Coal Mining Museum Caphouse Colliery New Road Overton Wakefield WF4 4RH	
<b>Drawing Title</b> Proposed Plan & Elevations Switch Room	
1/100	Metres 0 1 2 Elevations
1/200	Metres 0 1 2 Plan
<b>Phone</b> 01924 84586 <b>e mail</b> shaun.mcloughlin@ncm.org.uk	
<b>Plan No.</b> NCMME/PP6/02	<b>Date</b> JAN. 2025