
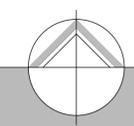


IF IN ANY DOUBT PLEASE ASK THE ARCHITECT FOR CLARIFICATION.
 DO NOT SCALE FROM DRAWING. ALL DIMENSIONS TO BE CHECKED ON SITE.
 THE COPYRIGHT FOR THESE DRAWINGS REMAINS THE PROPERTY OF THE ARCHITECT. THEY MUST NOT BE REPRODUCED IN ANY WAY WITHOUT THE ARCHITECT'S PRIOR WRITTEN CONSENT.

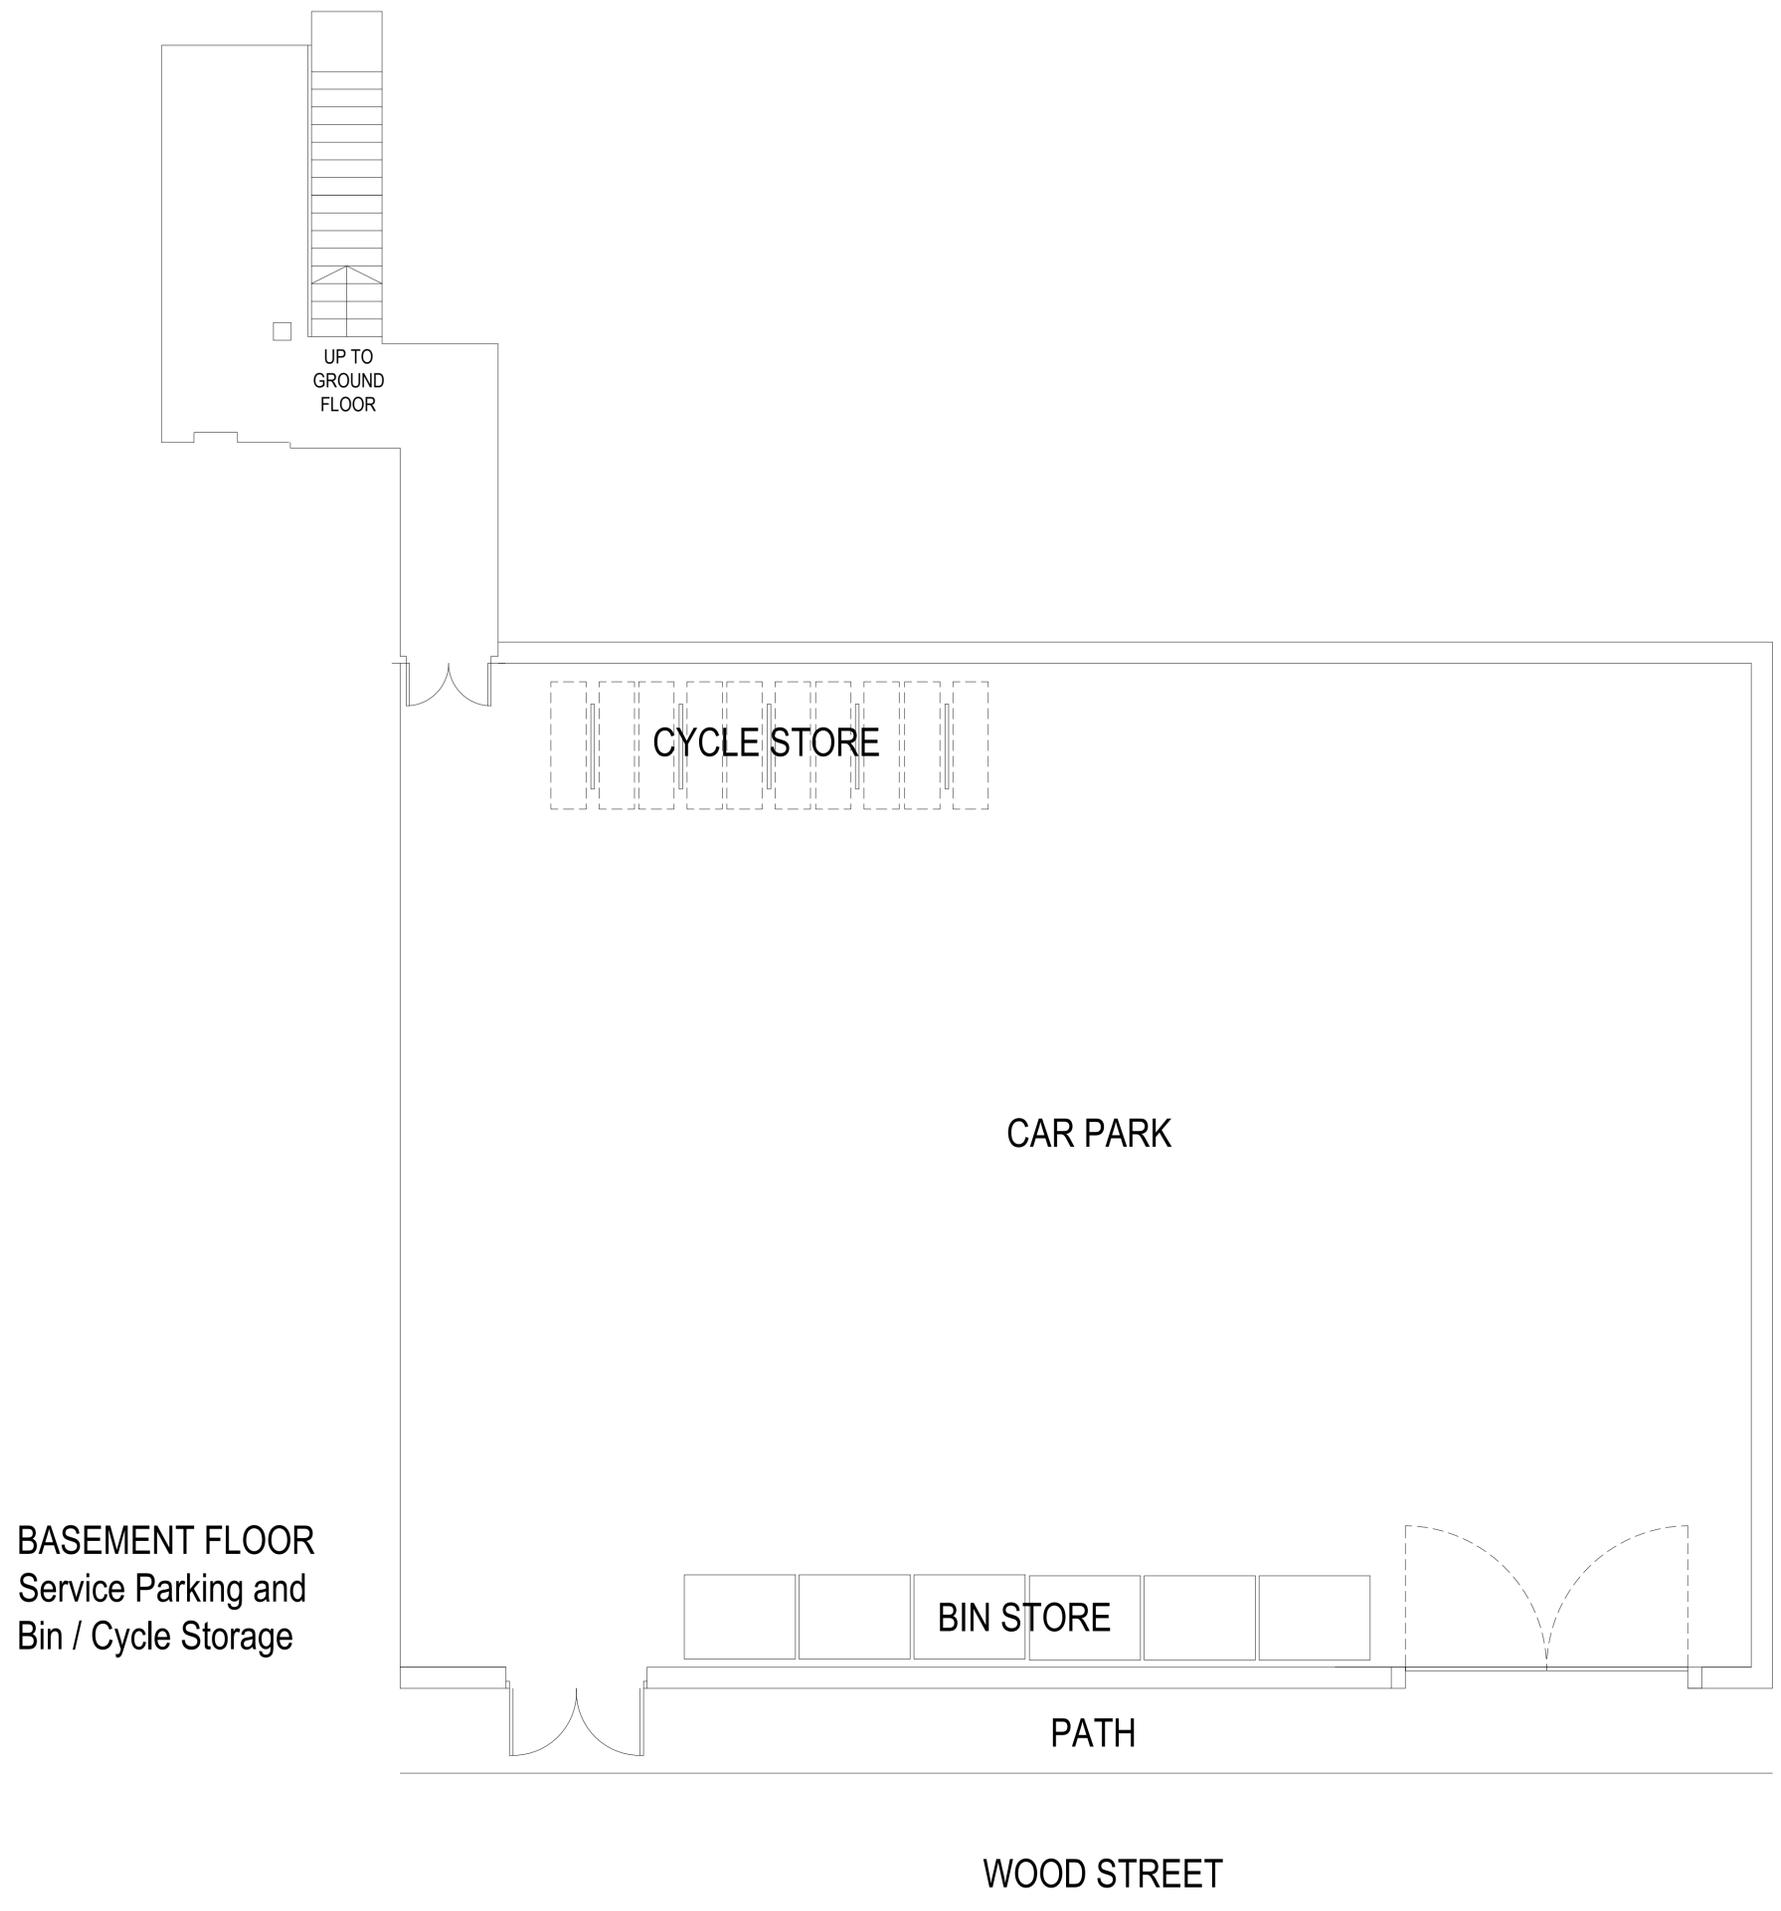

northern design
partnership

Chartered Architects
The Chapel, Millmoor Road,
Meltham, Holmfirth, HD9 5JU

www.northerndesignpartnership.co.uk
 Instagram: @northerndesignp
 Telephone: (01484) 854848

client	HD CENTRAL		
project	COMMERCIAL TO RESIDENTIAL PEARL HOUSE 10 JOHN WILLIAM STREET HUDDERSFIELD HD1 1BA		
drawing	PROPOSED BASEMENT PLANS		
revision	notes	date	drawn
scale :	1:50 AT A1	11.24	PB
project no.	2374	drawing no.	05a