



DRAWING KEY

-  TPO TREE WITHIN MILLER OWNERSHIP
-  TREE TO BE REMOVED FOR VISIBILITY
-  TREE TO BE CROWN LIFTED FOR VISIBILITY
-  40MPH VISIBILITY SIGHT LINE (VEHICLE SITE ACCESS 2.4m x 120m)
-  40MPH VISIBILITY SIGHT LINE (CYCLEWAY 1.5 x 120m BACK FROM FOOTPATH TAPER)
-  NEW SPEED RESTRICTION SIGN 95M VISIBILITY SIGHT LINE
-  PROPOSED 40 MPH SPEED SIGN 280M FROM JUNCTION

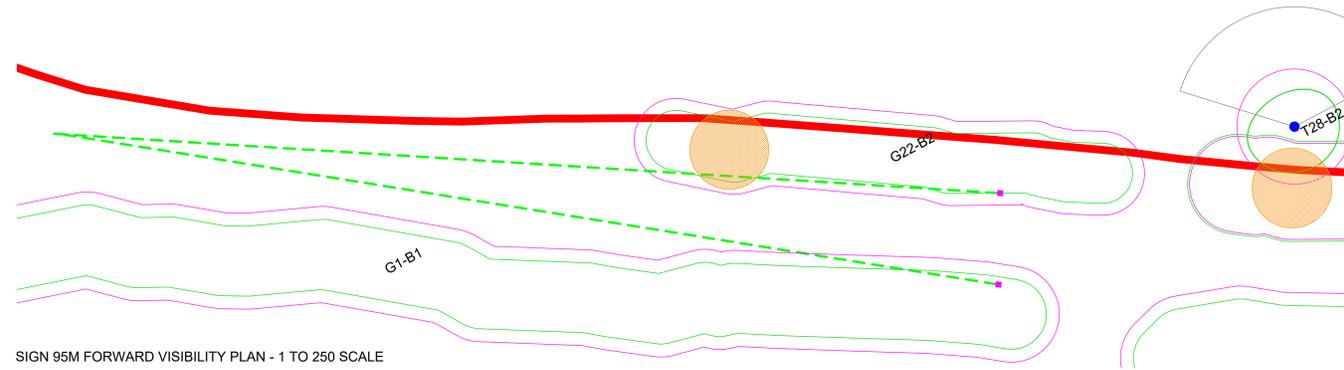

SIGN 95M FORWARD VISIBILITY PLAN - 1 TO 250 SCALE

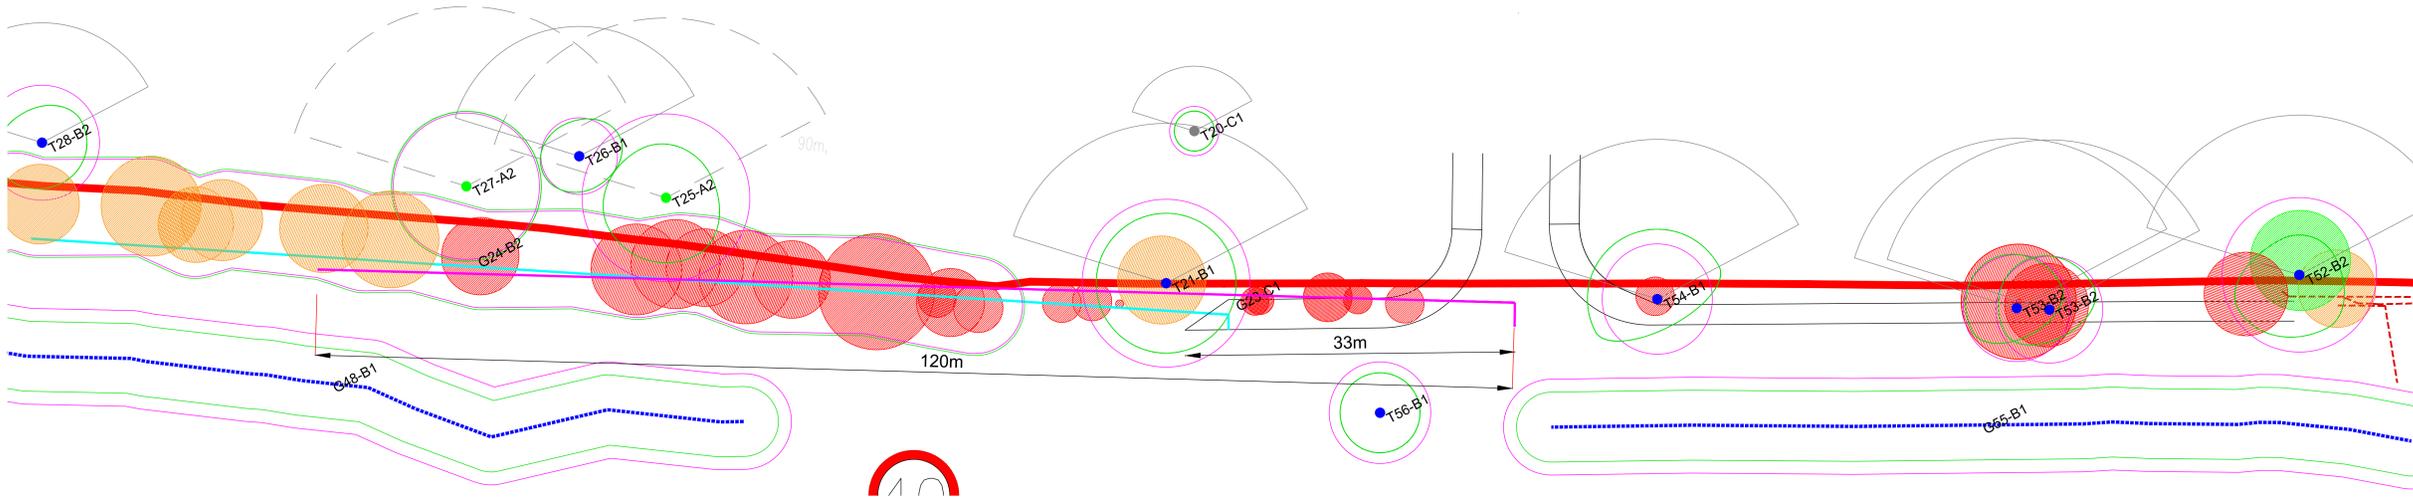

REV D (JB 04.02.24)
- T21 CHANGED TO CROWN LIFT

REV C (LA 03.02.24)
- ADDED T21 FOR REMOVAL

REV B (LA 31.01.25)
- Amended visibility splay

REV A (LA 28.01.24)
- KEY CLARIFIED ON JUNCTION VISIBILITY SPLAY
- INCREASED VISIBILITY SPLAY FOR SITE ACCESS FROM 100 TO 120m
- MOVED TAPER FROM 20 TO 33m FROM SITE ACCESS CENTER POINT AND ADDED EXTRA FOOTWAY CONSTRUCTION.
- TREE PRUNING AMENDED TO CROWN LIFT
- ONE EXTRA TREE DOWN FOR CROWN LIFTING
- ADDED SPEED LIMIT SIGNS TO DRAWING AND SIGHT LINES

Rev	Description	Drawn	Date
 Miller Homes Ltd - Yorkshire Lapwing House Peel Avenue, Calder Park Wakefield West Yorkshire, WF2 7UA Telephone 0870 336 4600 Fax 0870 336 4602 www.millerhomes.co.uk			

Project Title
BLACKMOORFOOT ROAD

Drawing Title
**FELK STILE ROAD
S278 VISIBILITY
SPLAY LAYOUT**

Scale	Drawn By	Checked By	Authorised By
1-250	LA		
Job No.	Drawn	Checked	Authorised
	JAN 24		
Drawing No.	Revision		
		D	