


NOTES

This drawing has been prepared specifically for the purpose of obtaining Planning and or Building Regulations Approval. Its suitability for other purposes without additional supplementary details and specifications cannot be guaranteed.



All dimensions are to be checked on site, any discrepancies are to be reported to the designer before work commences. Use only figured dimensions.

All structural components shown are indicative only. Details / calculations of structural members are to be provided by the Structural Engineer.


This drawing is not to be copied or divulged to a third party without written permission.

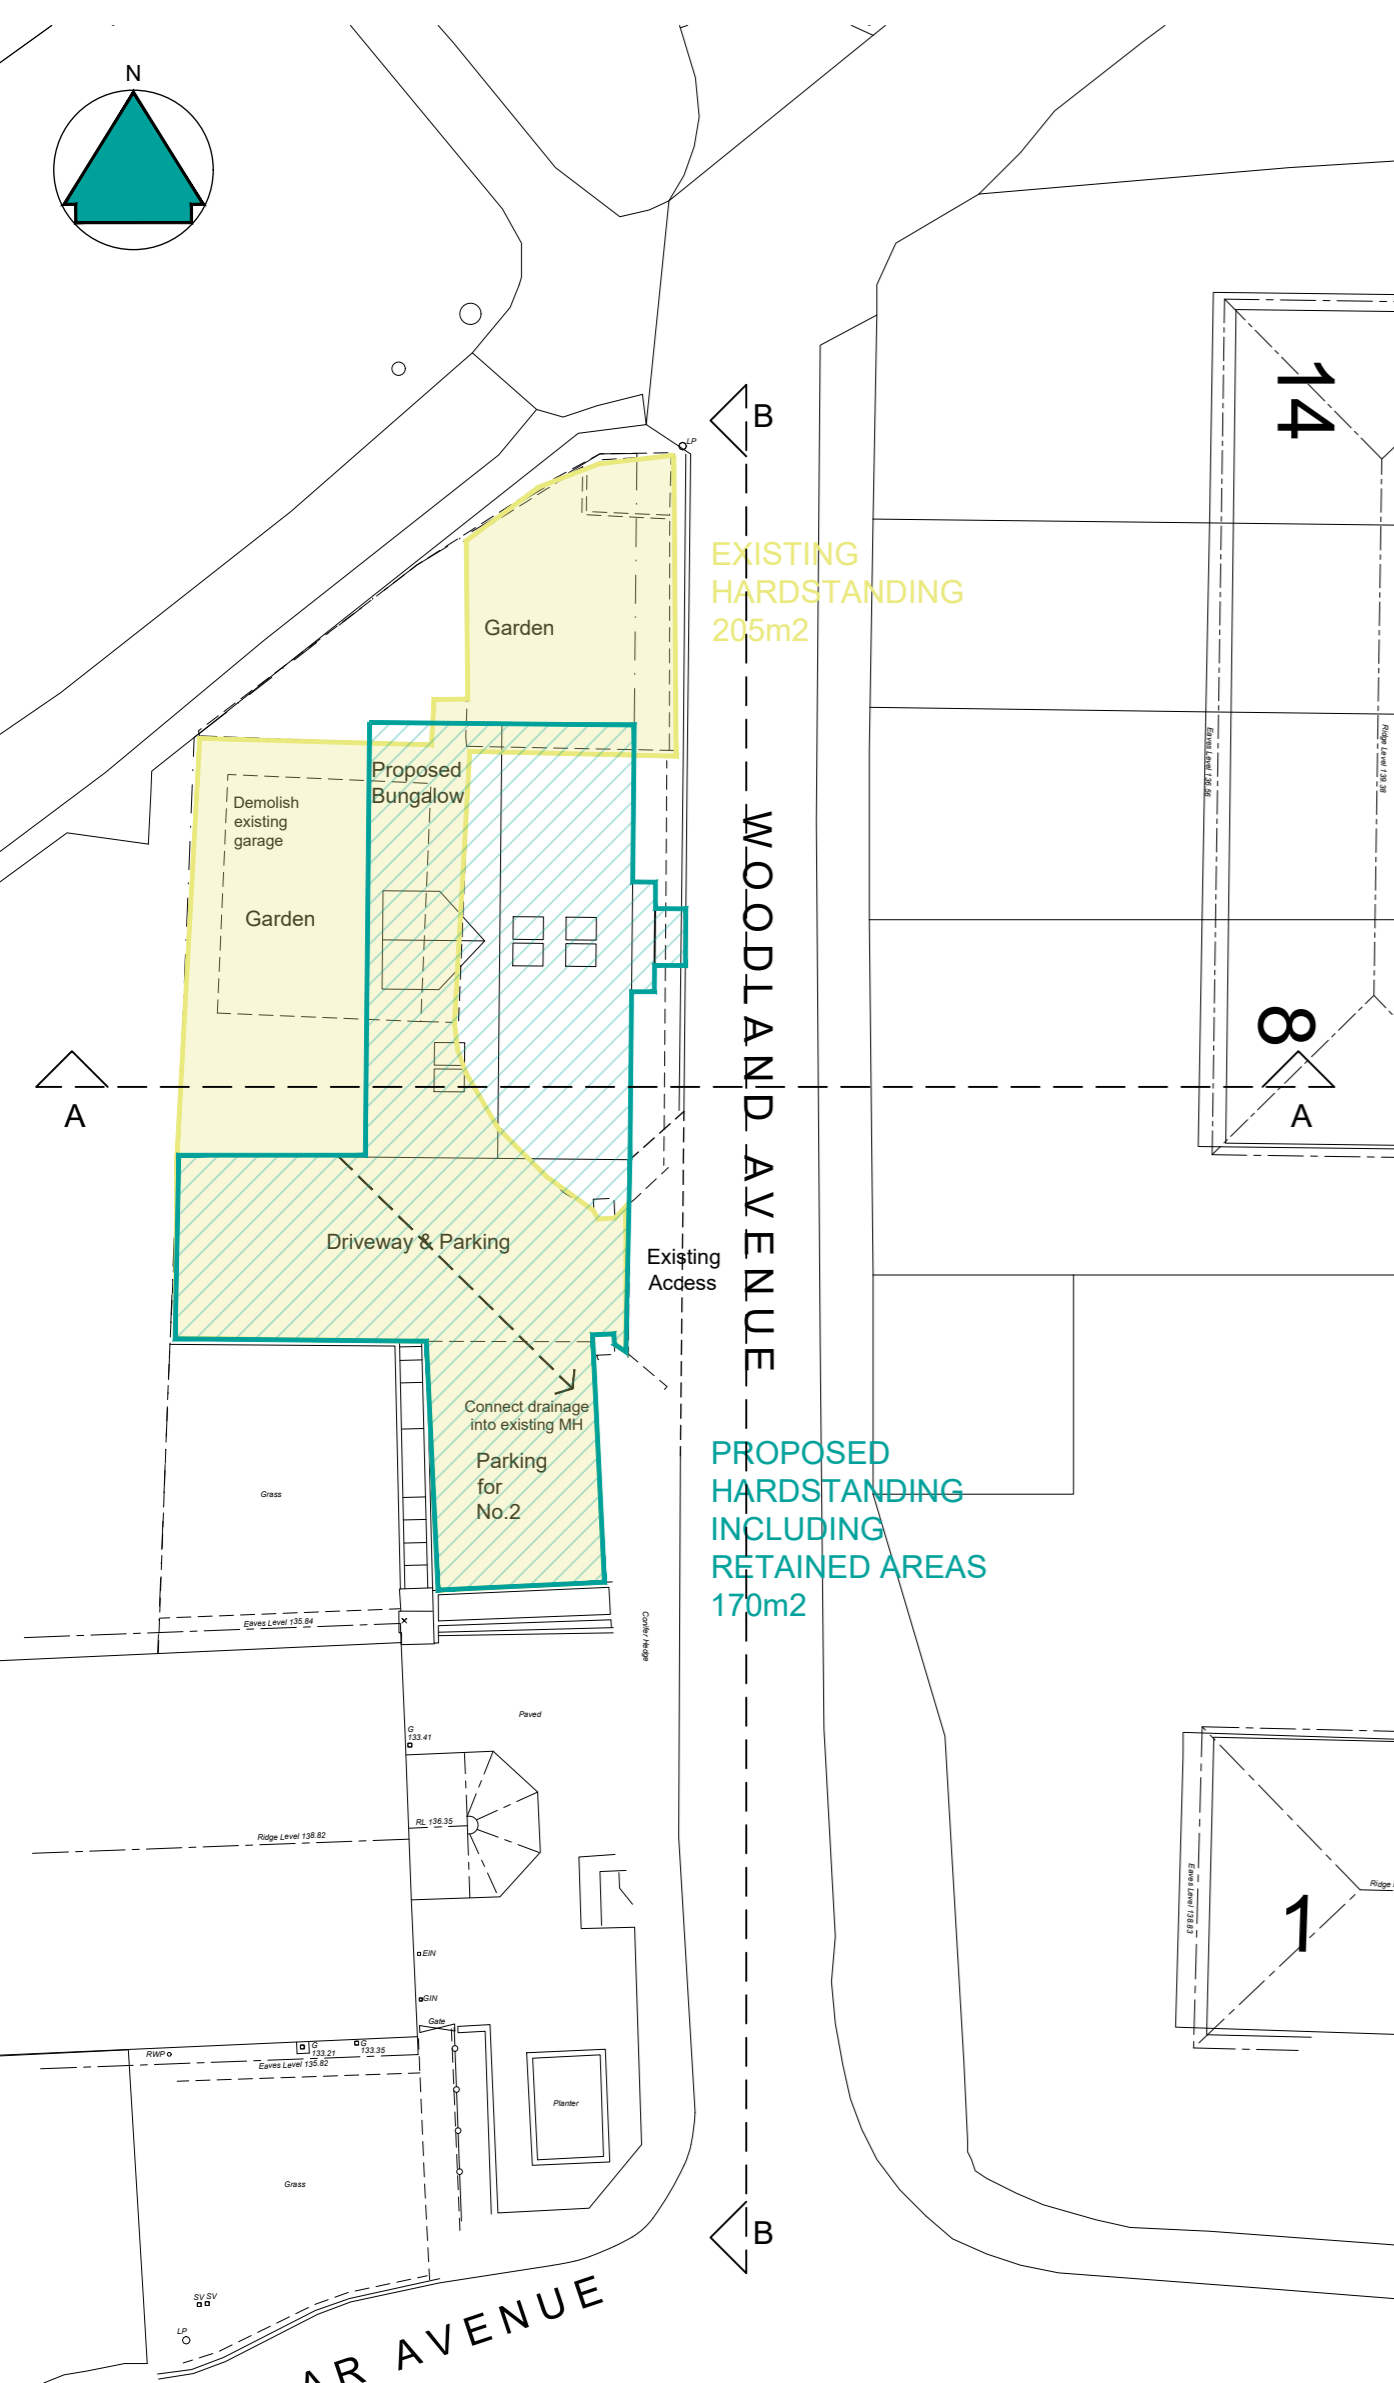

BLOCK PLAN - 1:200

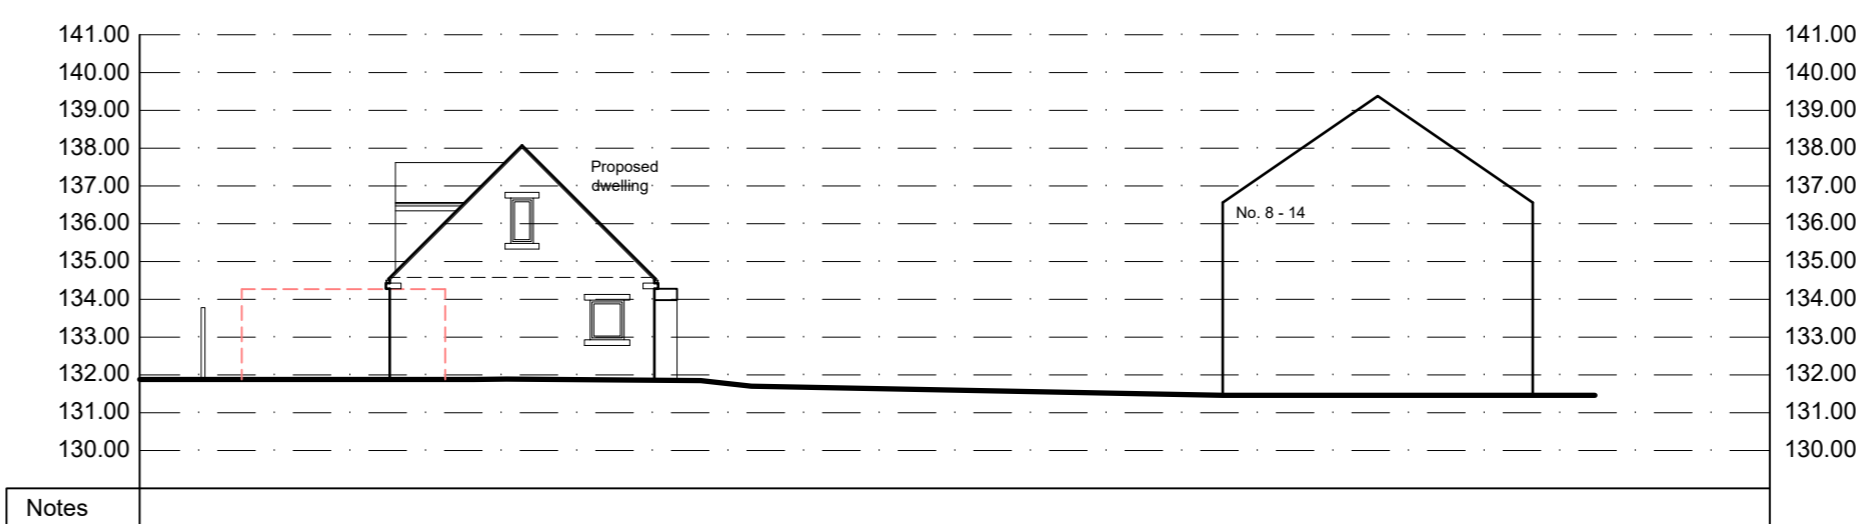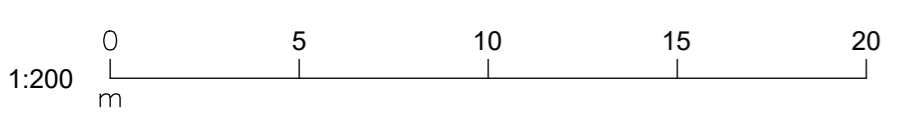

PROPOSED SECTION A-A

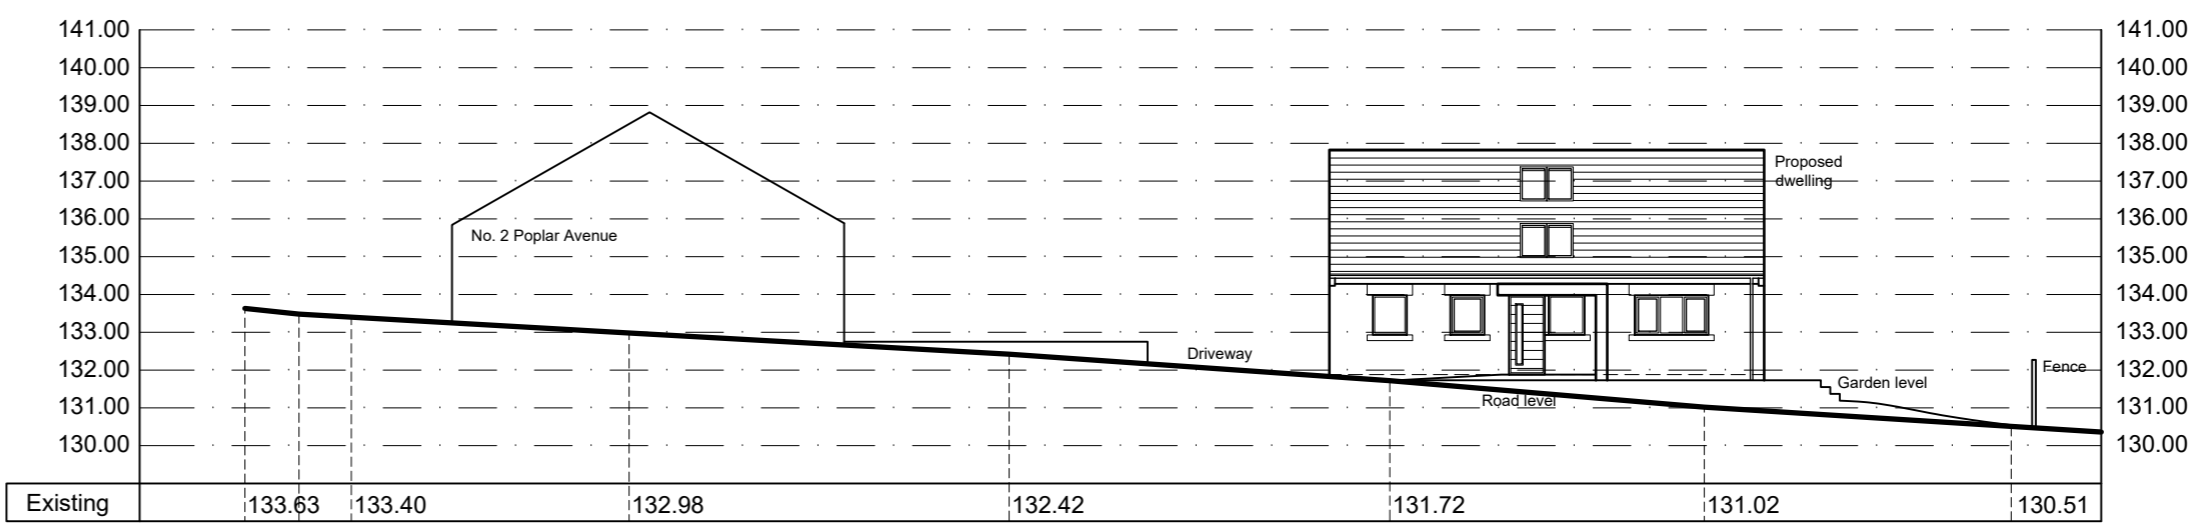

PROPOSED SECTION B-B



Revisions		
P01	Preliminary Issue	29.09.24

Project:
 Detached Dwelling
 at Land to rear of
 2 Poplar Avenue
 Thongsbridge
 Holmfirth
 for Holme Valley Properties
 Site Sections and Impermeable Area Plan

Purpose of issue: PLANNING

Drawn DRH
 Date September 2024
 Scales 1:200 @ A2
 Drawing No. 2460 - 0401 - P01