




Notes:
 1. Setting out to be the responsibility of contractor.
 2. Contractor to pay particular attention to pitch of roof and headroom at stairs.
 3. Any discrepancies to be reported to Colne Valley Design.

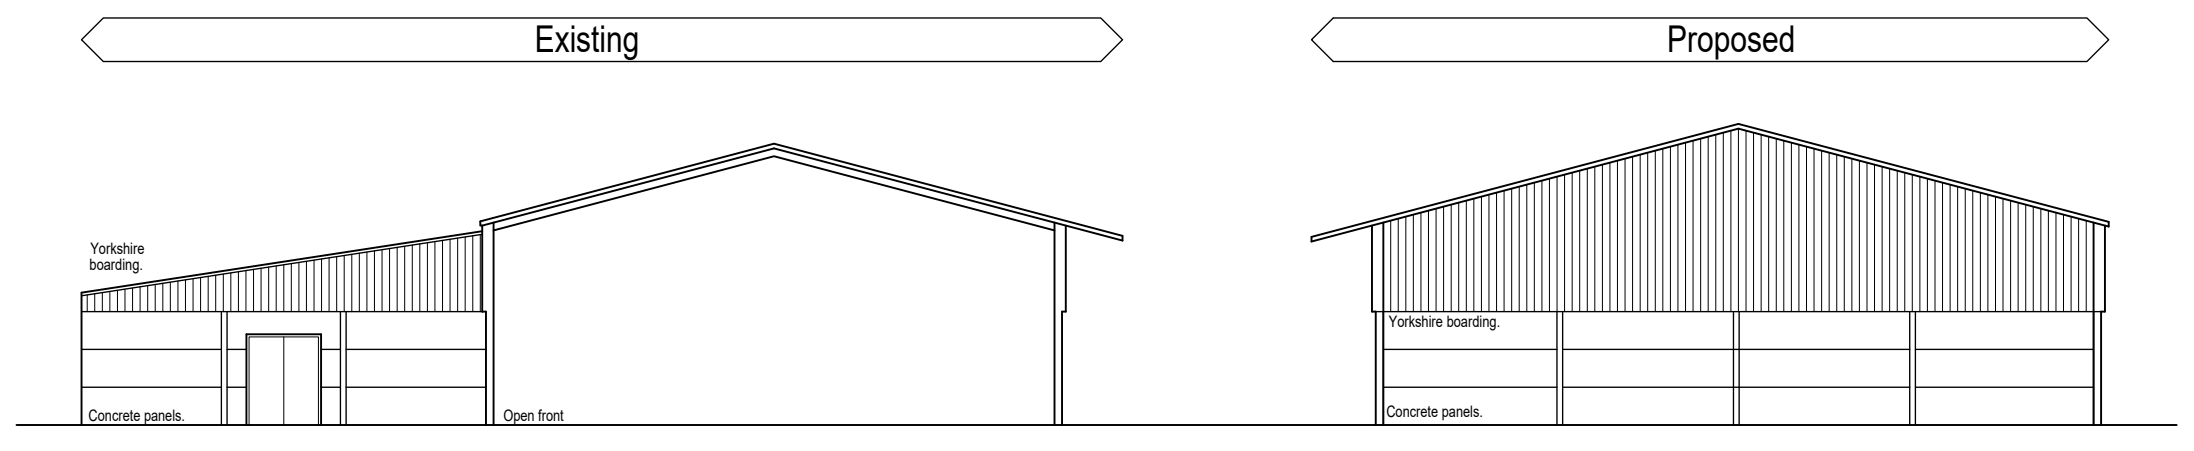


Proposed front/south east facing elevation (1:200)

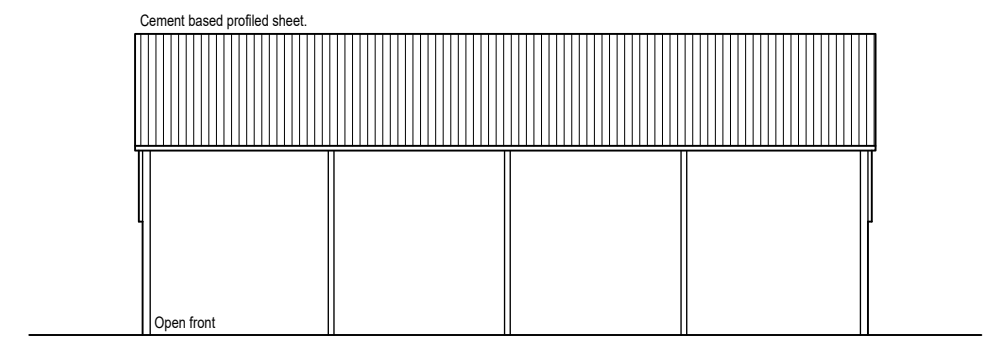


Proposed side/south west facing elevation (1:200).

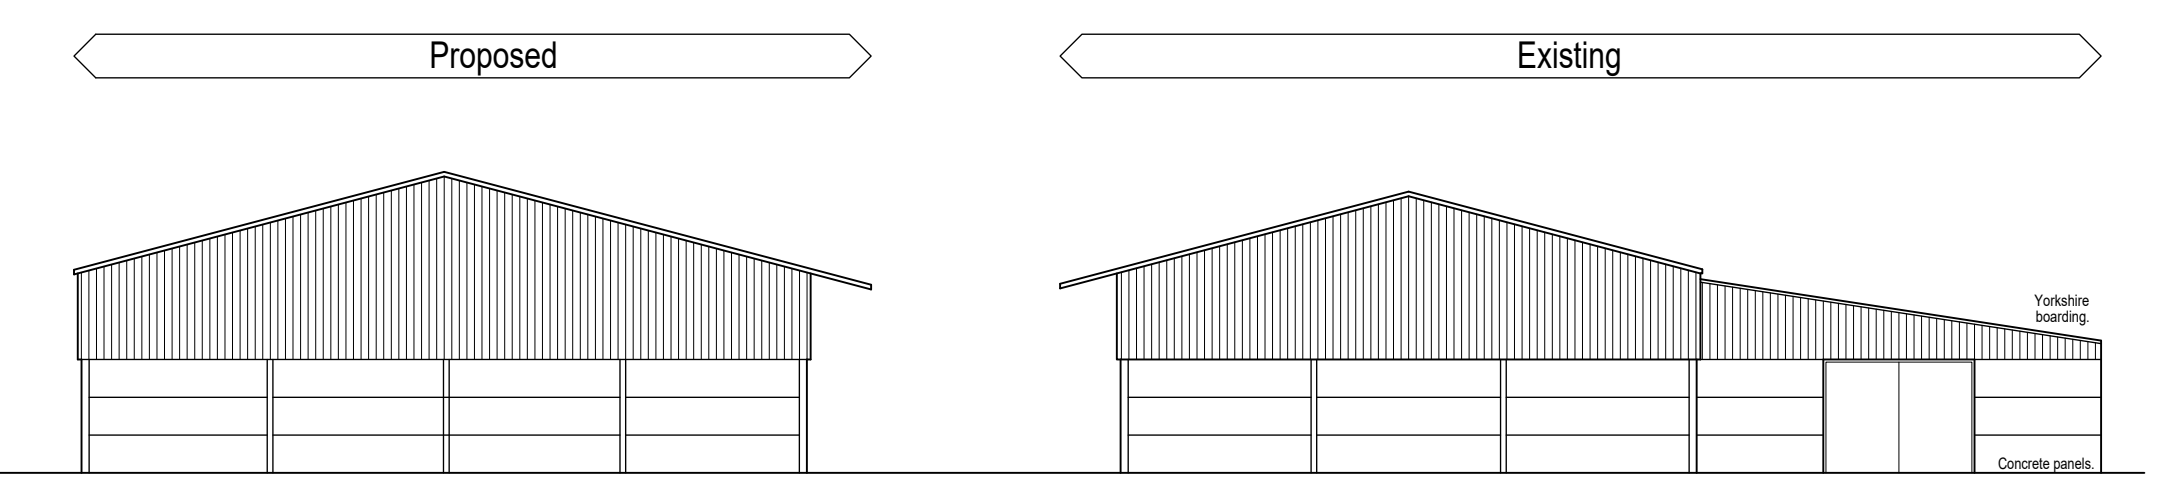

Proposed rear/north west facing elevation (1:200)

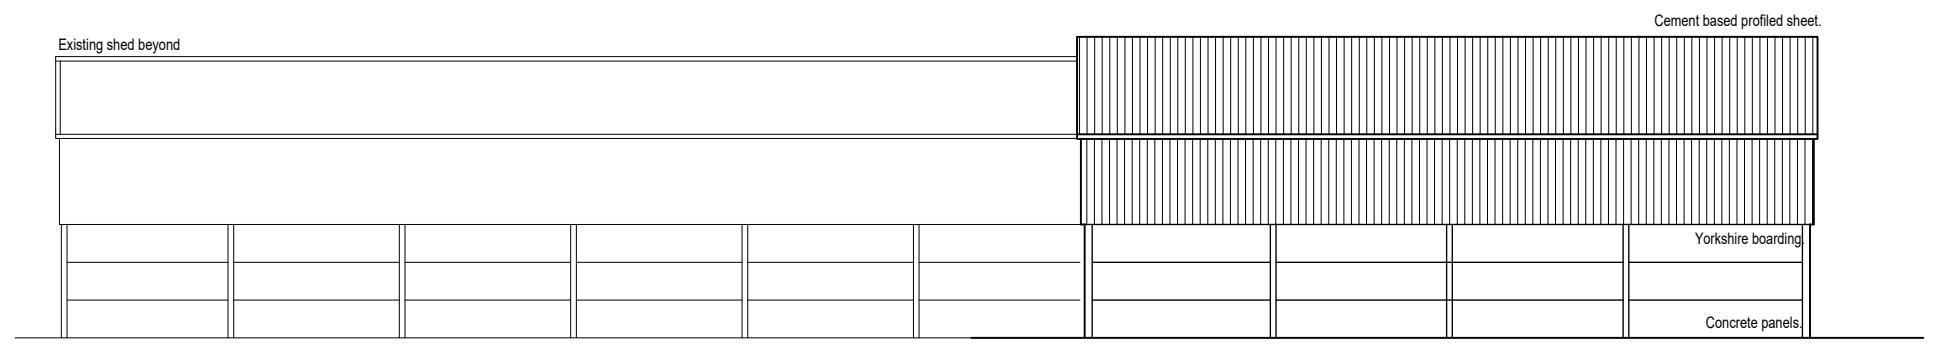

Proposed side/north east facing elevation (1:200).

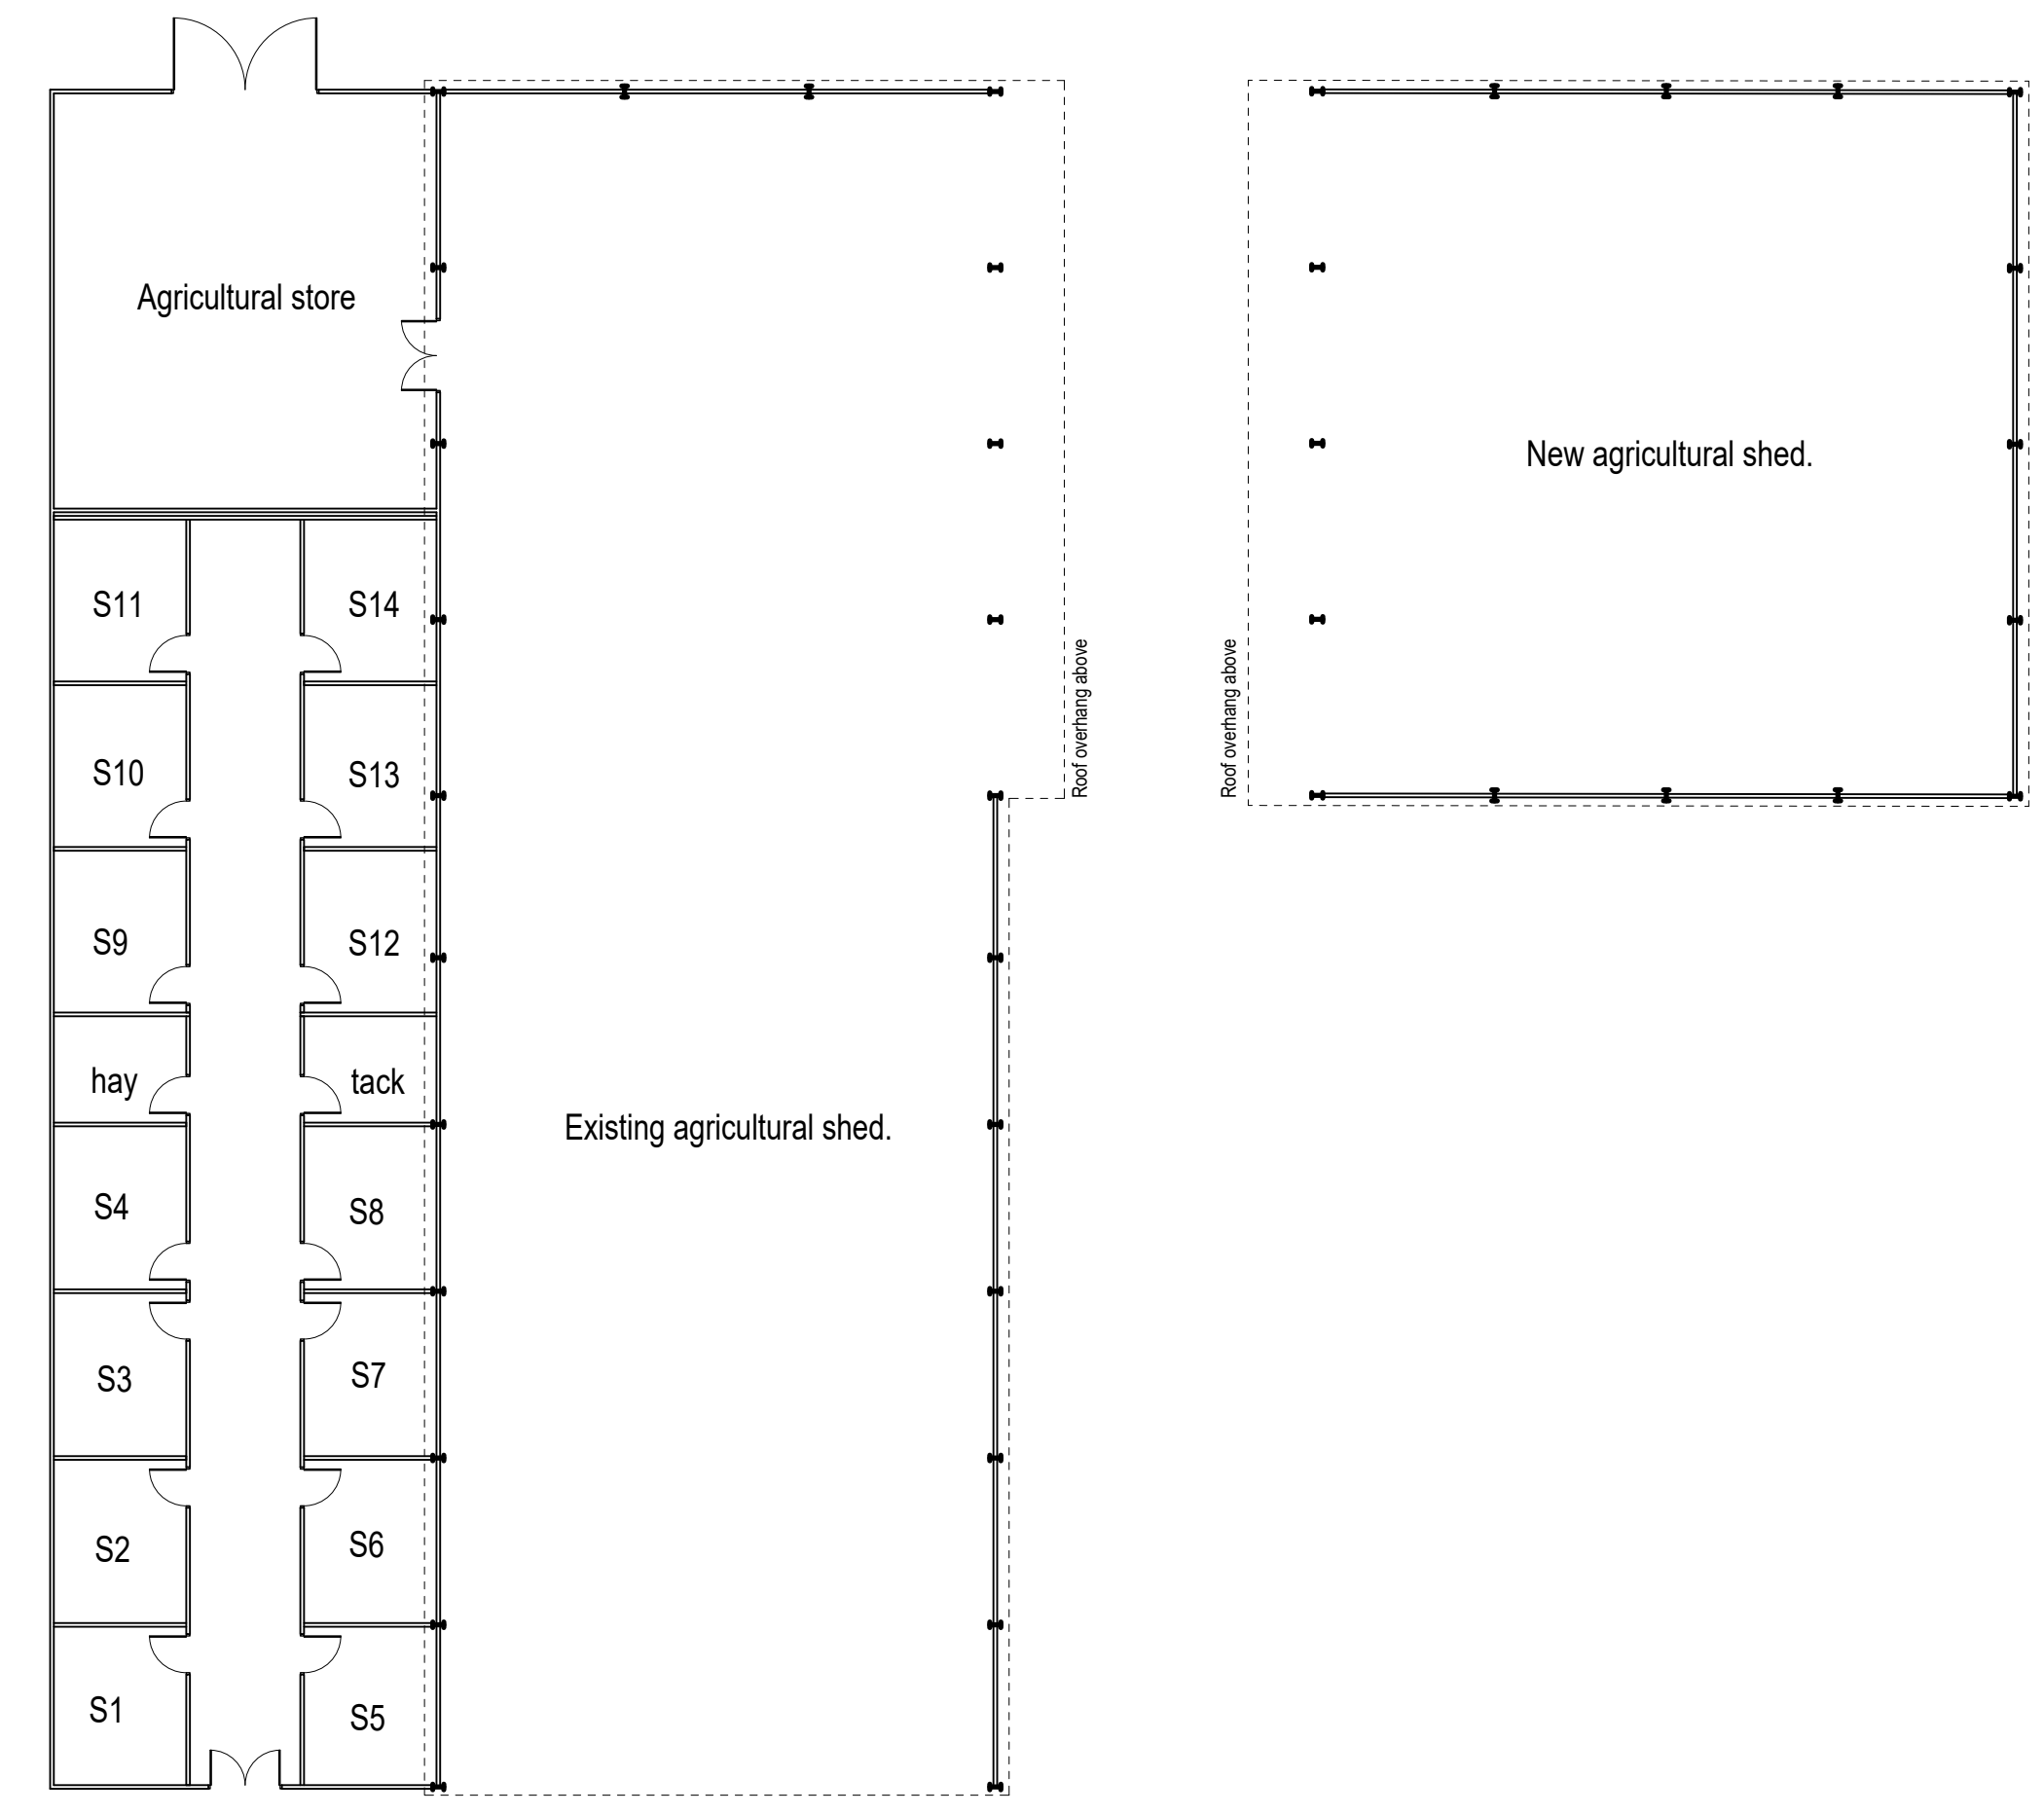

Proposed layout (1:200)



Block plan (1:500)



Colne Valley Design
 8 Meadow Lane
 Slaithwaite
 Huddersfield HD7 5EX

Tel: 01484 842097
 Mobile: 07867 803312
 E-mail: mitchell@sbhomes.co.uk

Proprietor: S.A. Mitchell (ACIOB)

Project
Proposed agricultural shed.

For
Mr S Waterhouse.

Address
**Shaley Farm
 Sandy Gate Road
 Scholes.**

Title
Proposed layouts and elevatons.

Job No. 24 J 35.	Drawing number 02.	Date Sept 2024.
---------------------	-----------------------	--------------------