
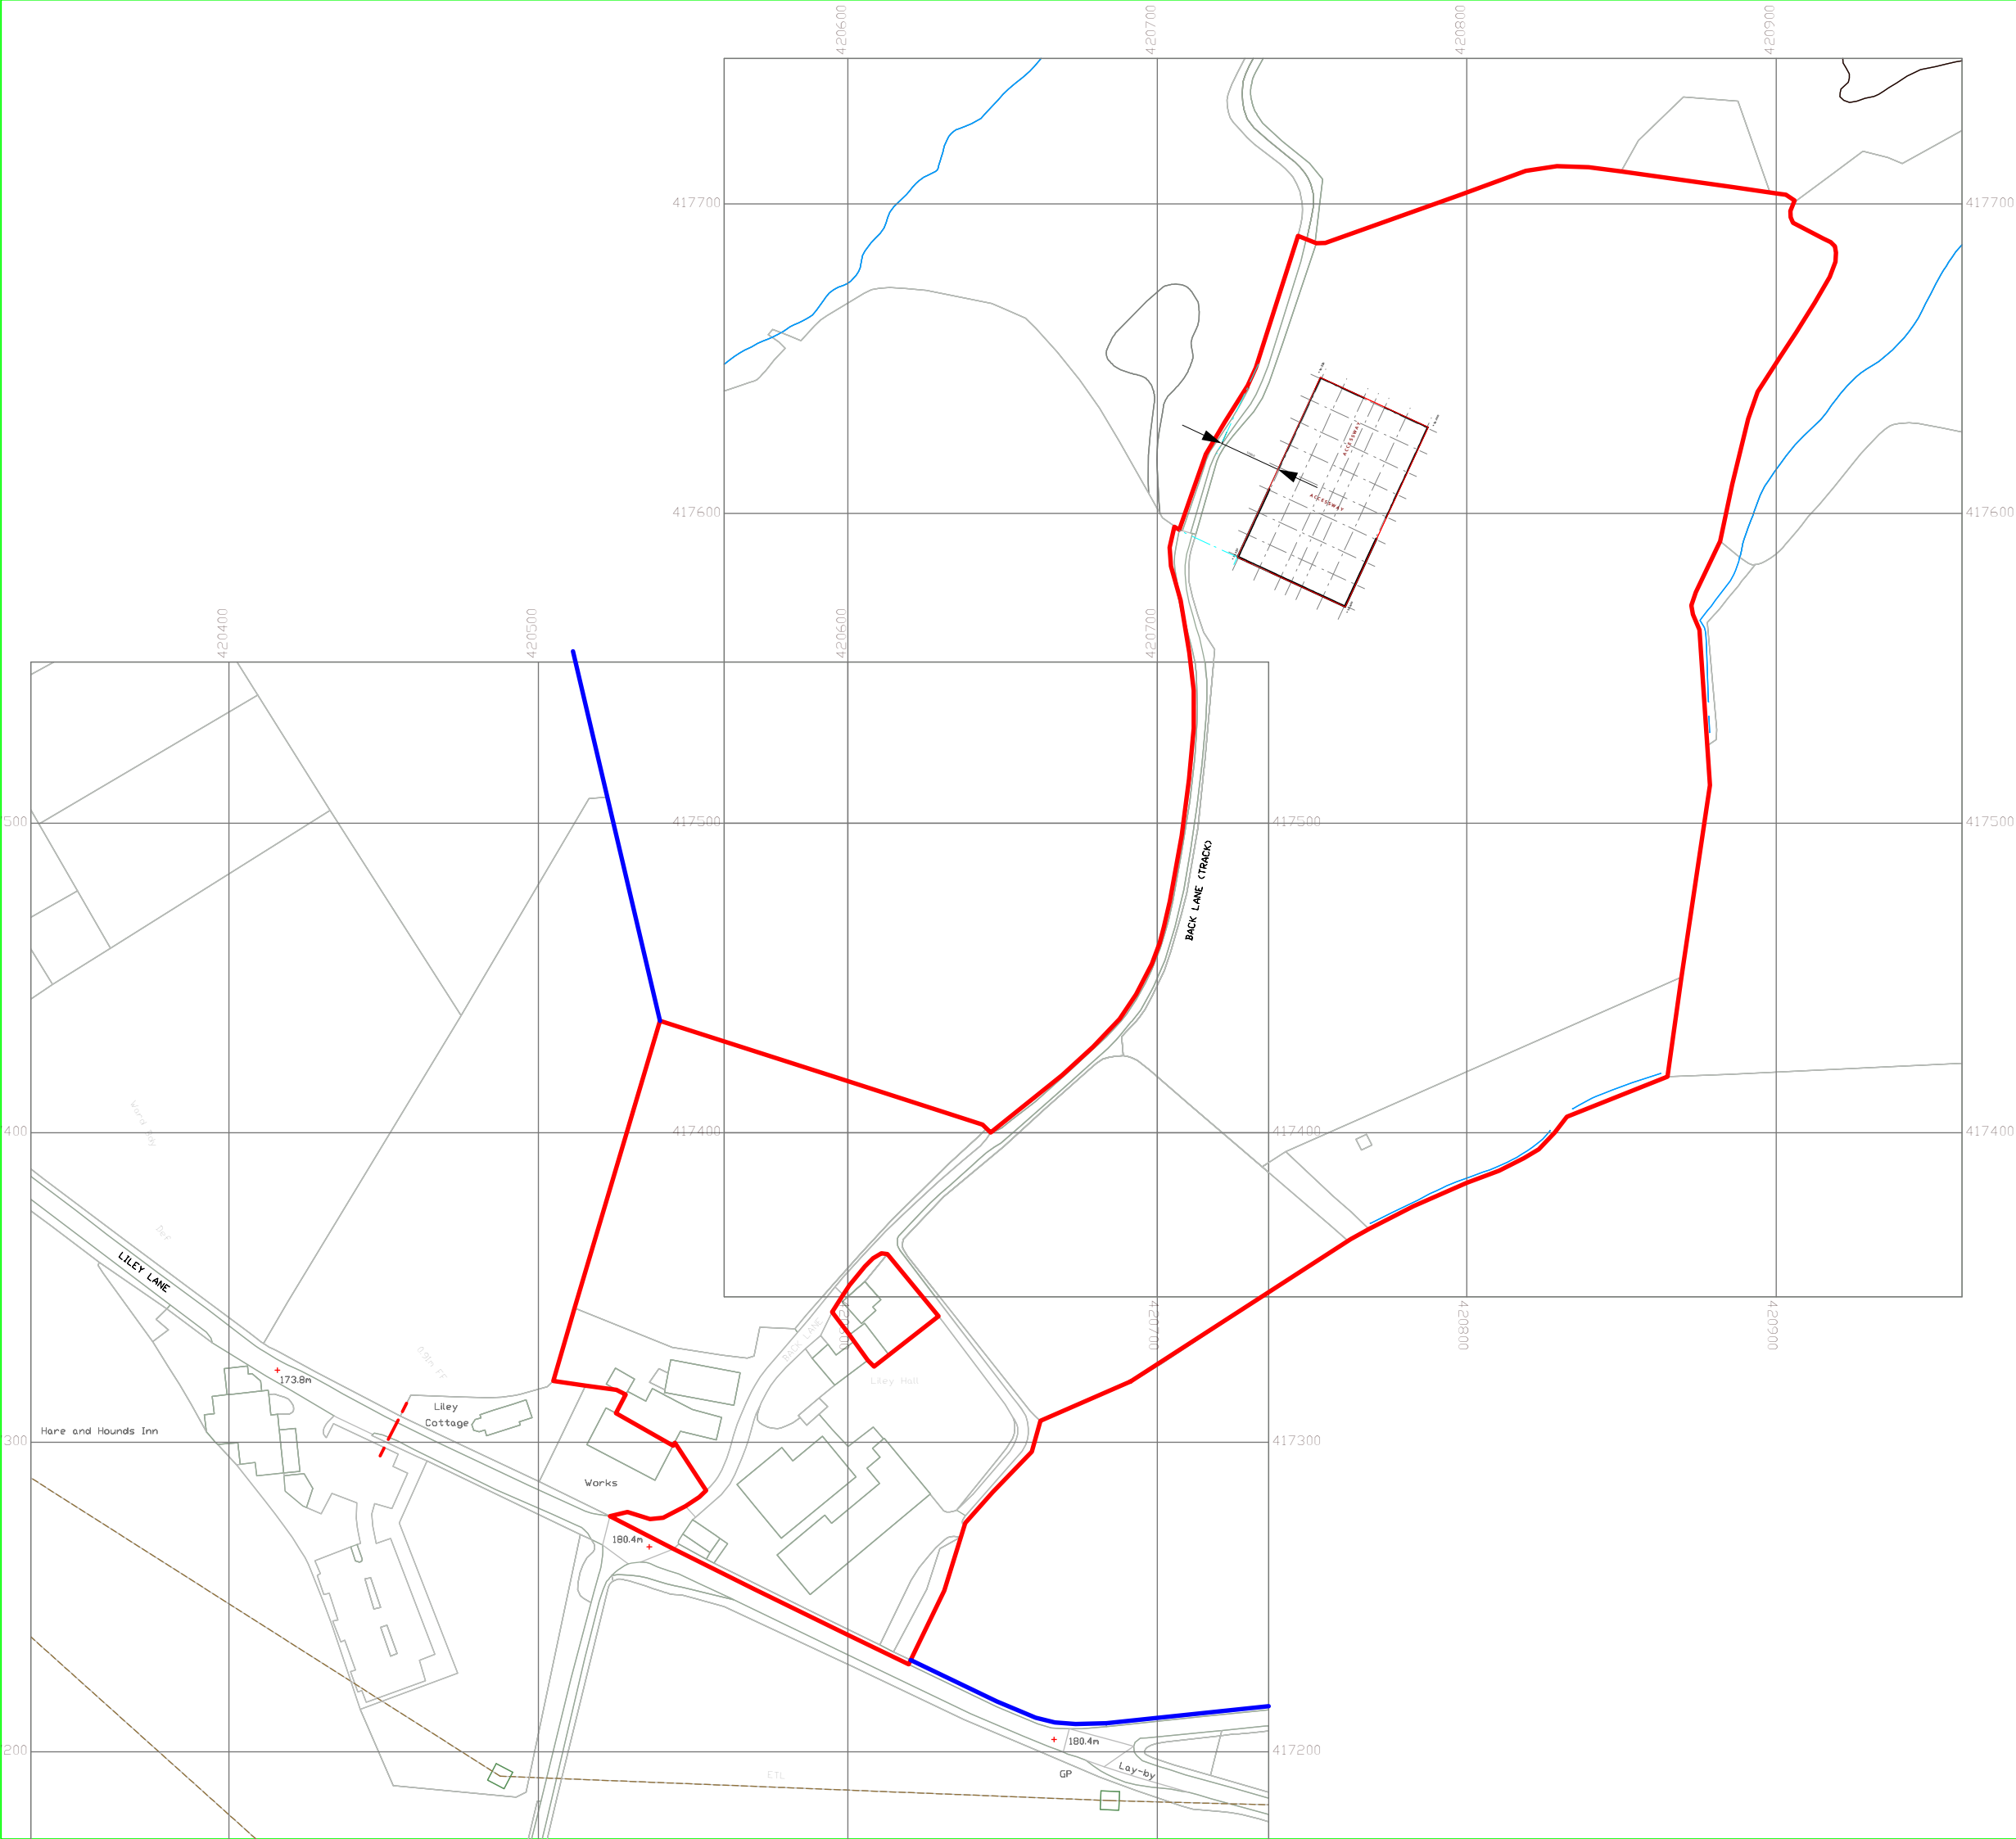


drawing+client issue

All dimensions are approximate and to be verified by site measurement.

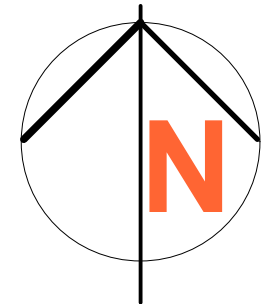

8.10 HECTARES NOTIONAL BOUNDARY

R01 - Plan prepared

WOOD ASSOCIATES
architecture+interiors
The Woodshed@Number 11, Thurstonland, Huddersfield, HD4 6YB

PROJECT

LILEY HALL FARM
LILEY LANE,GRANGE MOOR
HUDDERSFIELD,WF14 8EG

TITLE

PROPOSED BARN
LOCATION PLAN

SCALE

1 : 1250 @ A3

DATE

Aug 2024

DRAWING N o.

22026D-B-03-R01