
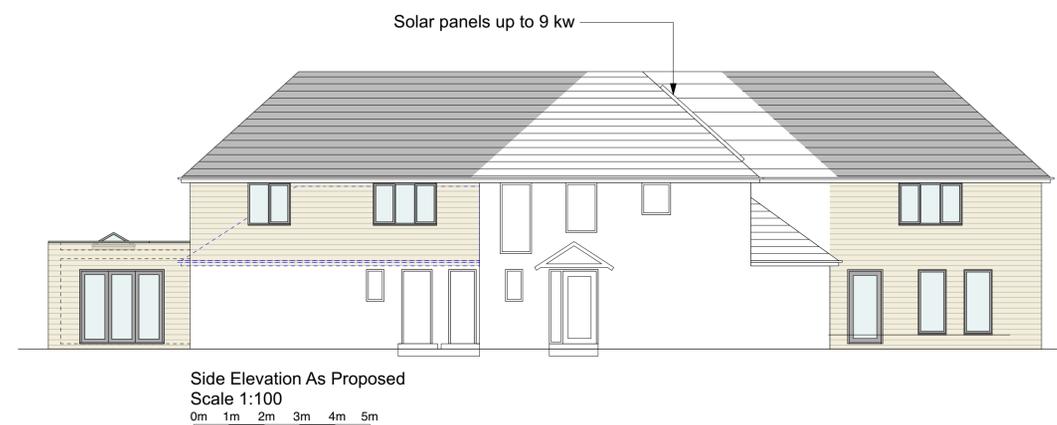
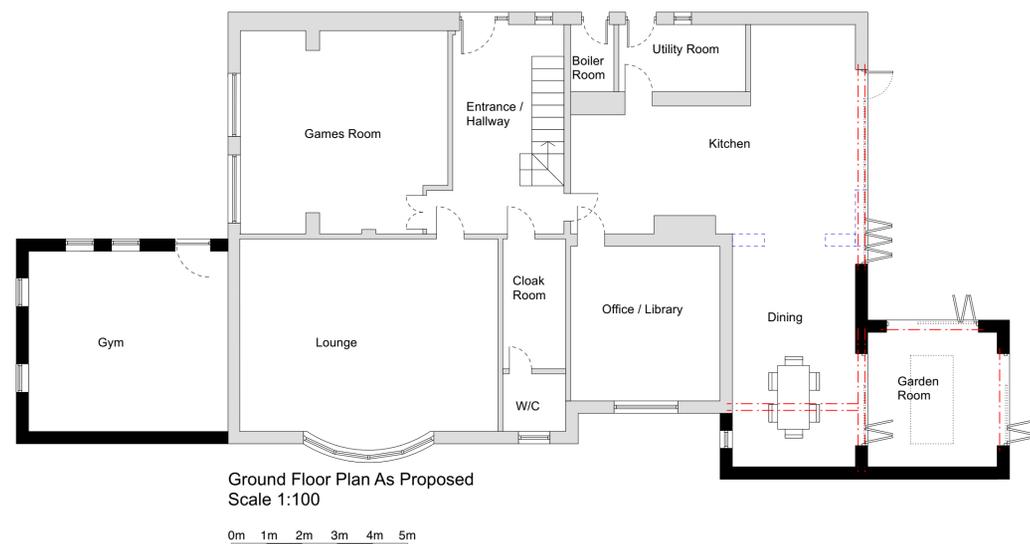


**MATERIALS:**

- Roof: To match existing.
- Walls: To match existing.
- Windows/ Glazed Doors: High performance Upvc to match existing.
- RWPs: To match existing.

**NOTES:**  
Any errors or omissions to be reported to Code L6 immediately.  
This drawing and design is the copyright of Code L6 and is not to be used for any purpose without their consent.

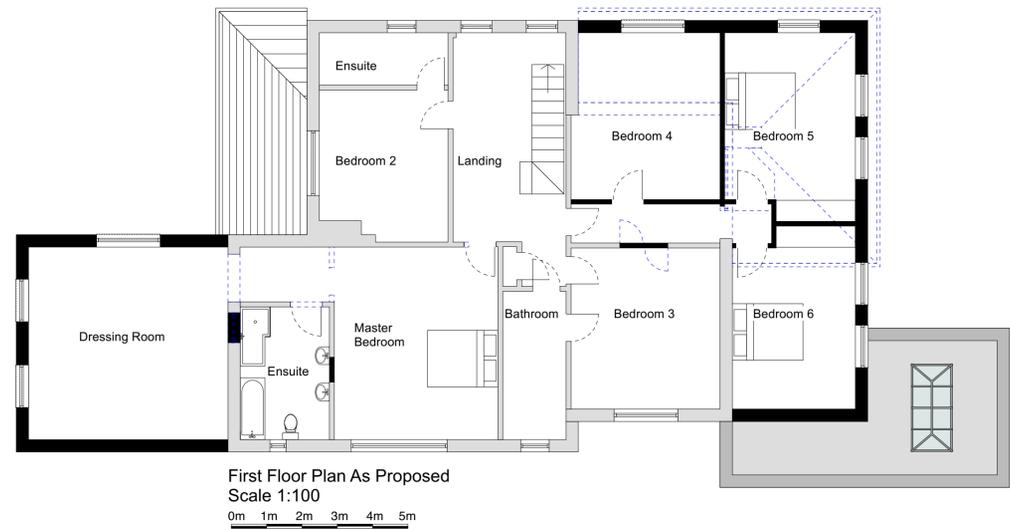

**AS PROPOSED**

Code L6  
Architecture Ltd  
No 2 Warehouse, The Wharf,  
Sowerby Bridge,  
HX6 2AG  
T: 01422 648431  
E: info@codeL6.com  
W: www.CODEL6.com

Project:  
9A Sherburn Grove  
Bradford  
BD11 2JH

Client:  
Mr M Appleyard  
Drawing:  
Plans As Proposed

Date: 18/06/24  
Scale: 1:500/1:100  
Size: A1

Drawing Number:  
24-025-10