


NOTE  
 MATERIALS TO MATCH EXISTING  
 THESE NOTES DO NOT COMPRISE A FULL SPECIFICATION  
 THEY ARE FOR GENERAL GUIDANCE ONLY AND THEIR  
 PRIMARY FUNCTION IS TO ASSIST LOCAL AUTHORITY  
 OFFICERS IN DETERMINING BUILDING REGULATION COMPLIANCE.  
 ALL DIMENSIONS MUST BE CHECKED ON SITE PRIOR TO WORKS  
 STARTING.  
 ALL WORKS MUST BE CARRIED OUT IN ACCORDANCE WITH  
 CURRENT BUILDING REGULATIONS, CODES OF PRACTICE AND  
 PLANNING OFFICERS REQUIREMENTS.  
 ALL MATERIALS MUST COMPLY WITH CURRENT BRITISH STANDARDS  
 IN SITUATIONS USED.

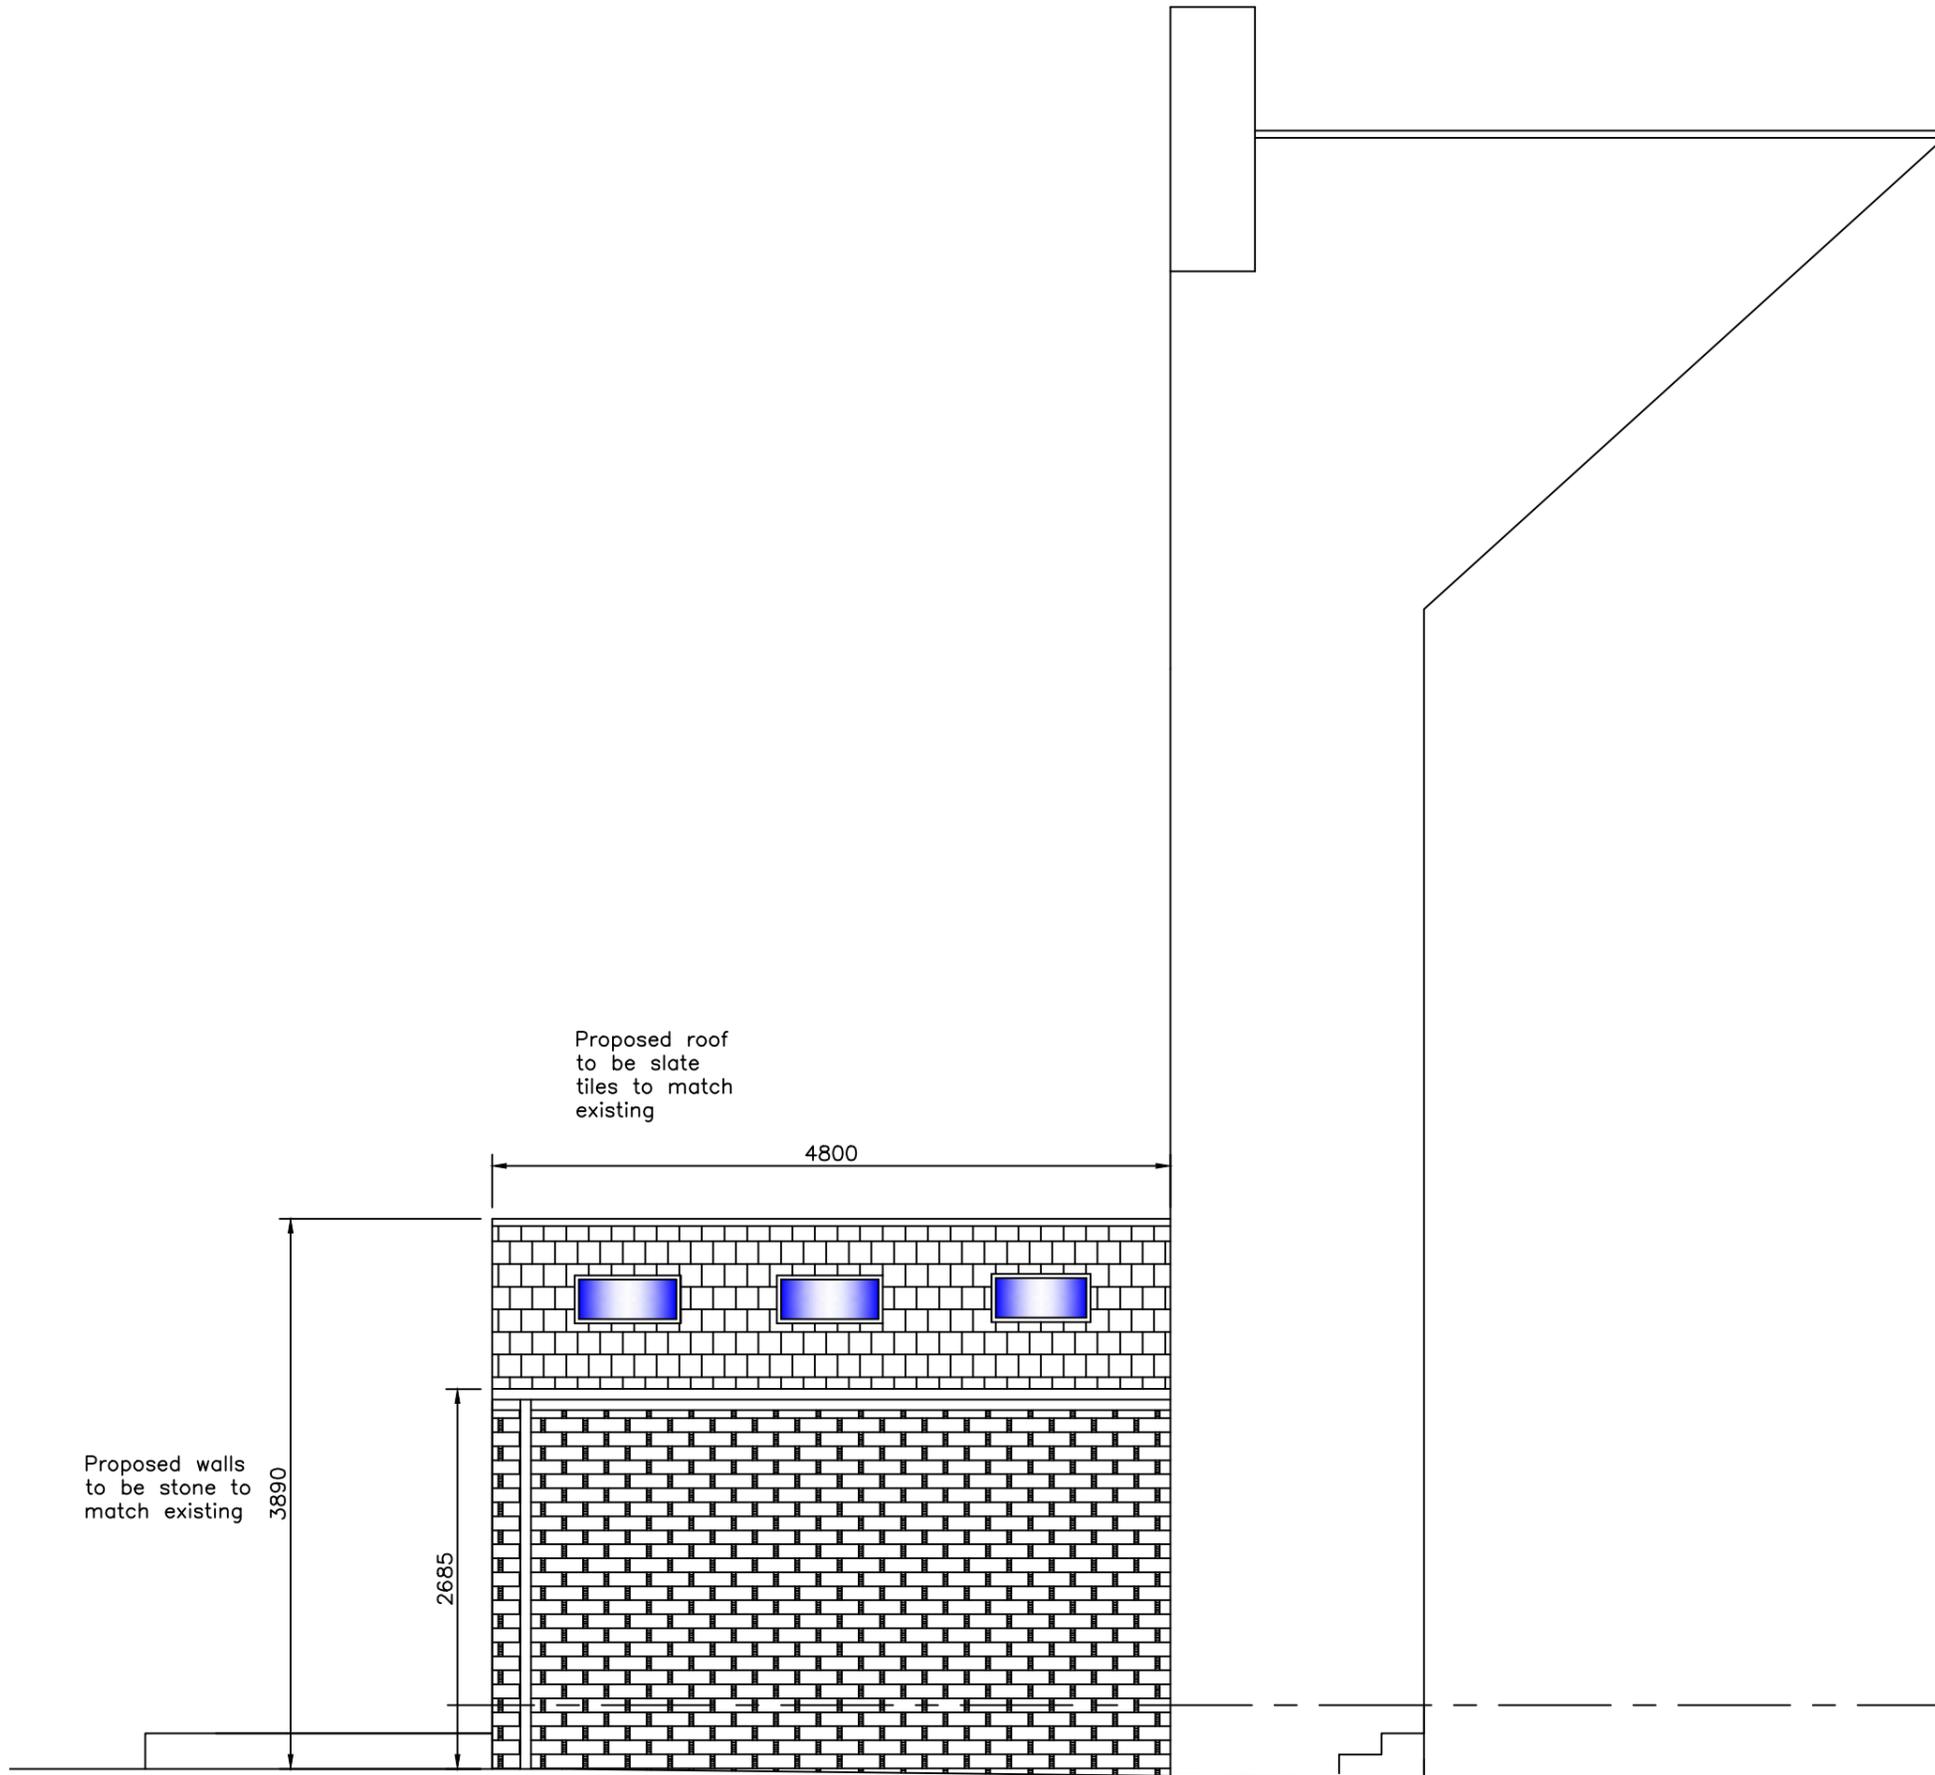

Proposed roof  
 to be slate  
 tiles to match  
 existing

4800

Proposed walls  
 to be stone to  
 match existing

3890

2685

**Proposed Left Side Elevation**  
 North - West 1:50

**MIRFIELD DESIGNS**  
 Planning & Building Control Services  
 Tel: 07877959728  
 Email: mirfielddesigns@gmail.com

Client		Mr Duffy					
Job		62 Knowl Road Mirfield					
Title		Proposed Left Side Elevation					
Drawn By	RK	Date	Aug1 2024				
Eng. Check		Scale	1:50				
Tech. Check							
Drawing No.		Rev.					
2024 / 463 / 06		<table border="1"> <tr> <td></td> <td></td> </tr> <tr> <td></td> <td></td> </tr> </table>					