



SECTION A-A THROUGH AQUACELL STORAGE CRATE

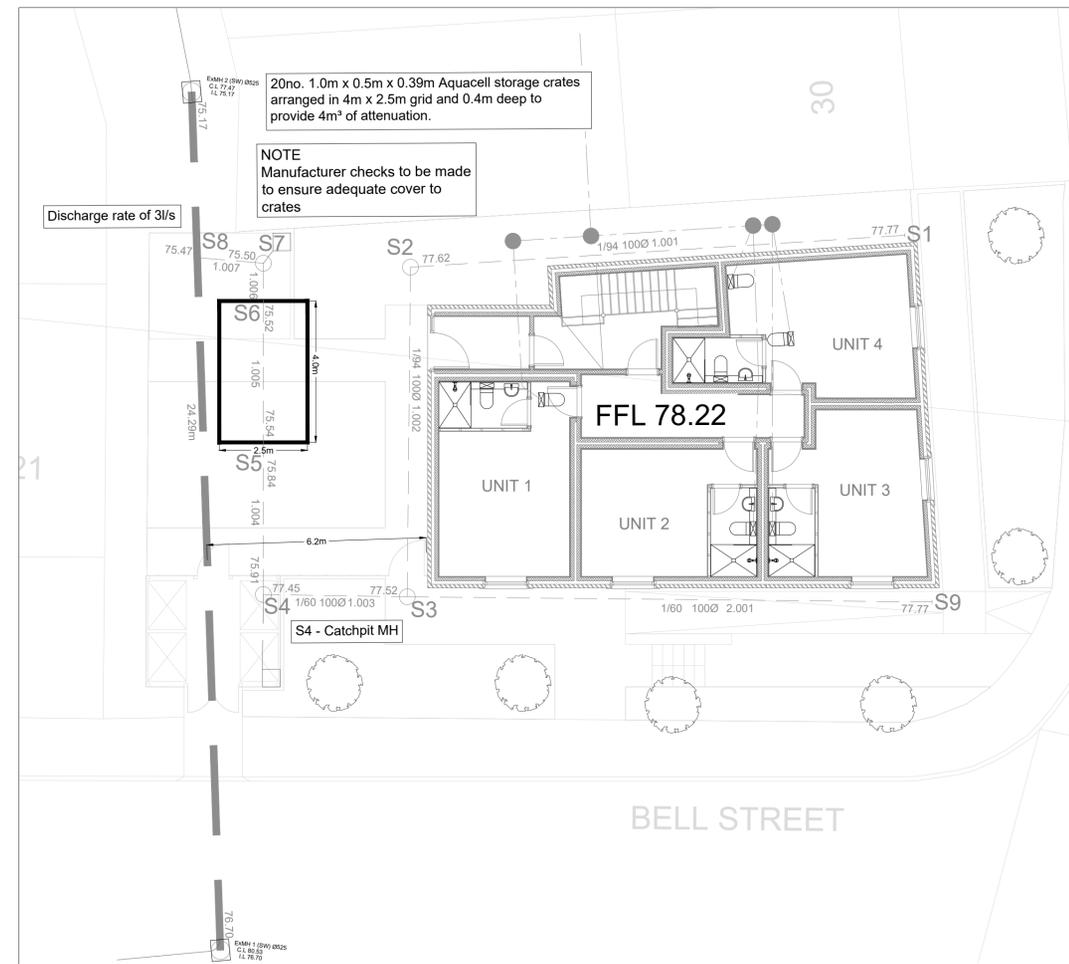

PLAN SCALE 1:100

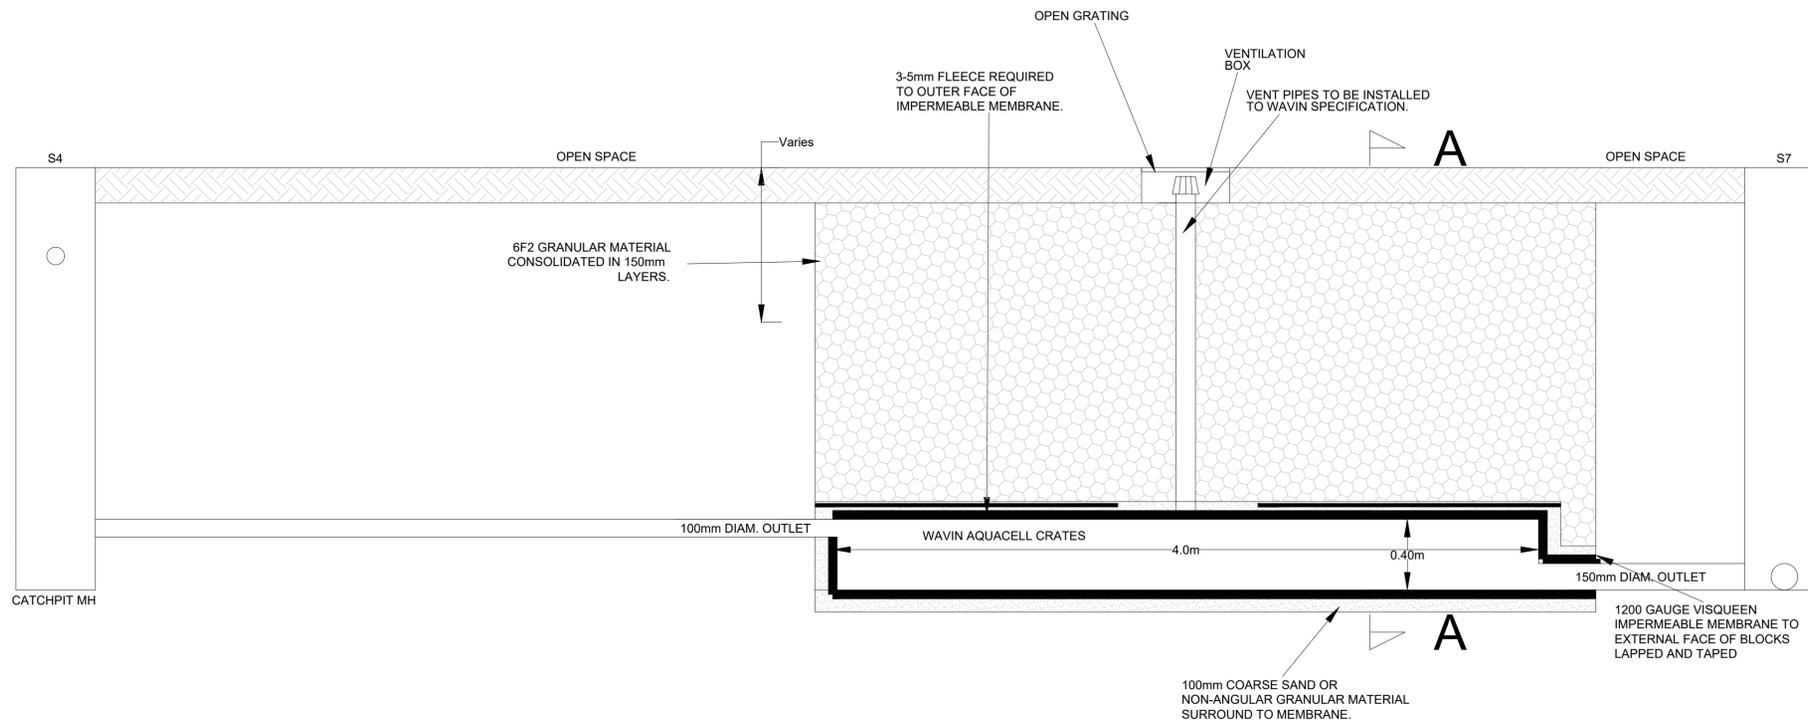

TYPICAL CRATE STORAGE SECTION

Haigh Huddleston & Associates
Civil Structural Engineering Consultants

Firth Buildings, 99 - 101 Leeds Rd, Dewsbury, WF12 7BU t 01924 464342 f 01924 450662
e trevor.haigh@haighhuddleston.co.uk

Client
HOLDA LIMITED

Project
MANOR STREET, NEWSOME

Detail
STORAGE CRATE DETAIL

Dwn	Chkd	Date	Scale	Dwg No.
HN	MH	OCT 24	1/20 @A1	E24/8228/012