



"For the purposes of Planning Consent the following applies to any copy of this drawing made by the Local Authority:  
 This copy has been made by and with the authority of the person required to make the plan and drawing open to public inspection pursuant to Section 47 of the Copyright, Designs and Patents Act 1988. Unless that Act provides a relevant exception to copyright, the copy must not be copied without the prior permission of the copyright owner. If any copy is made under the authority only the whole drawing including the copyright holder's name and this notice, is to be copied."


Drawn Scale 1:100

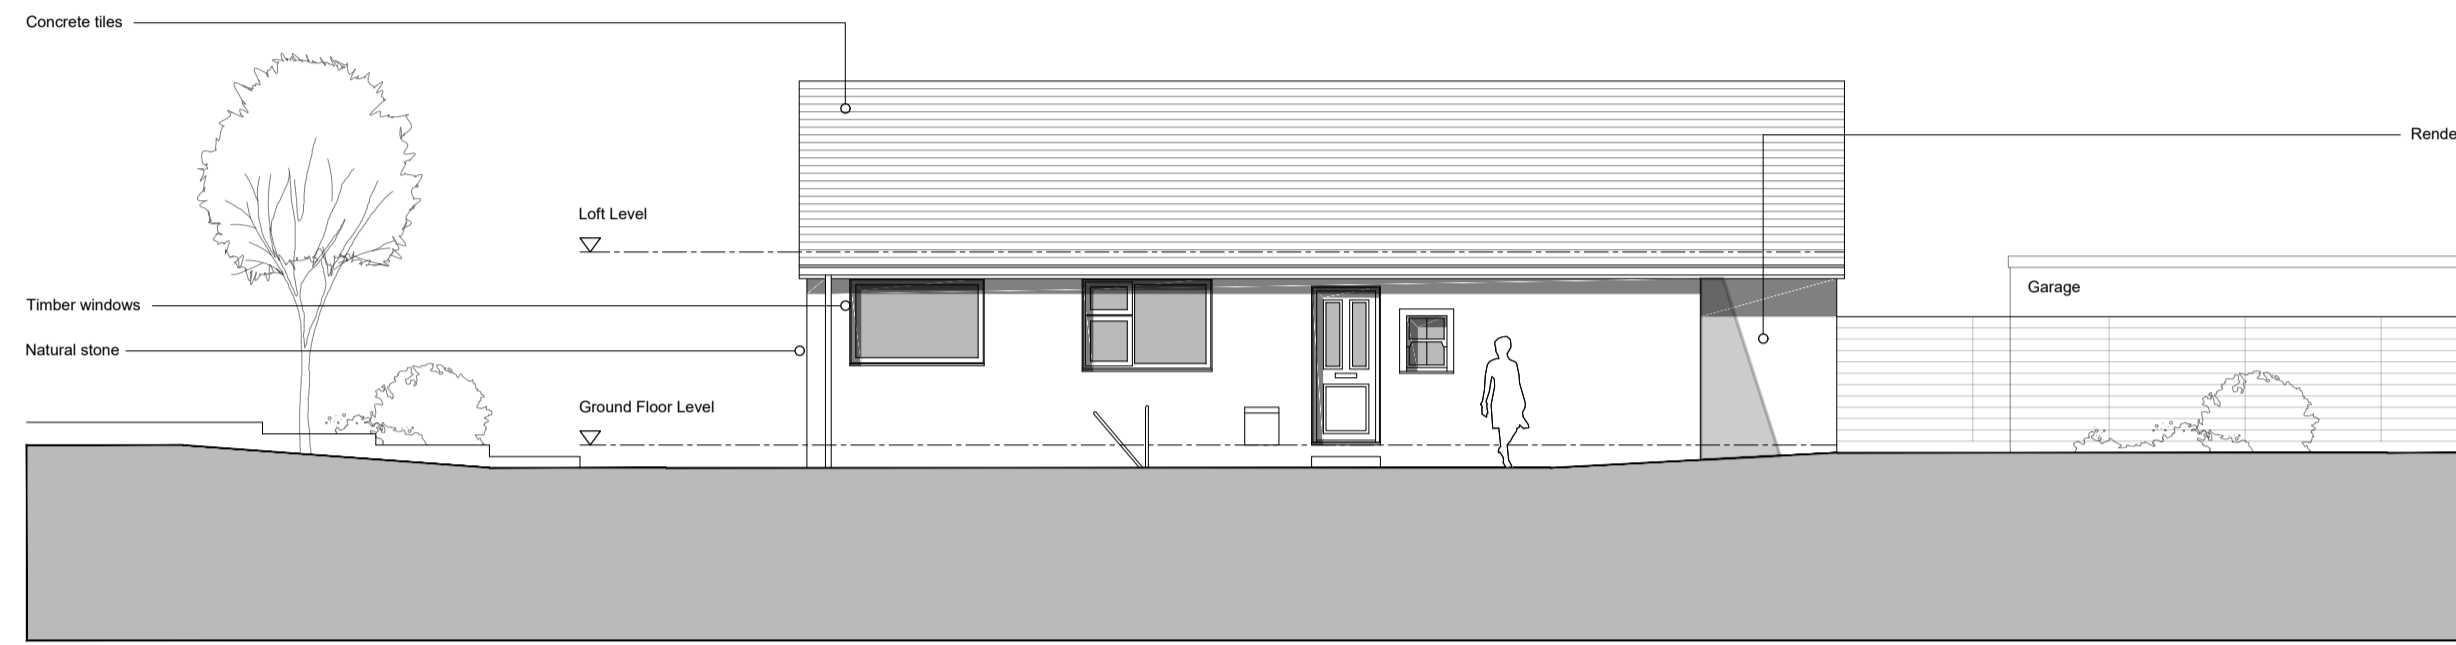


Drawn Scale 1:50

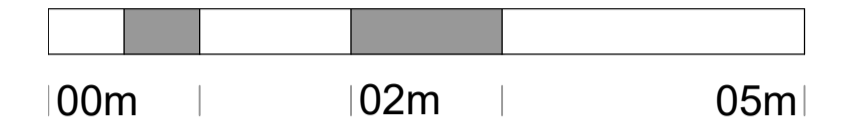


Elevation A [West]

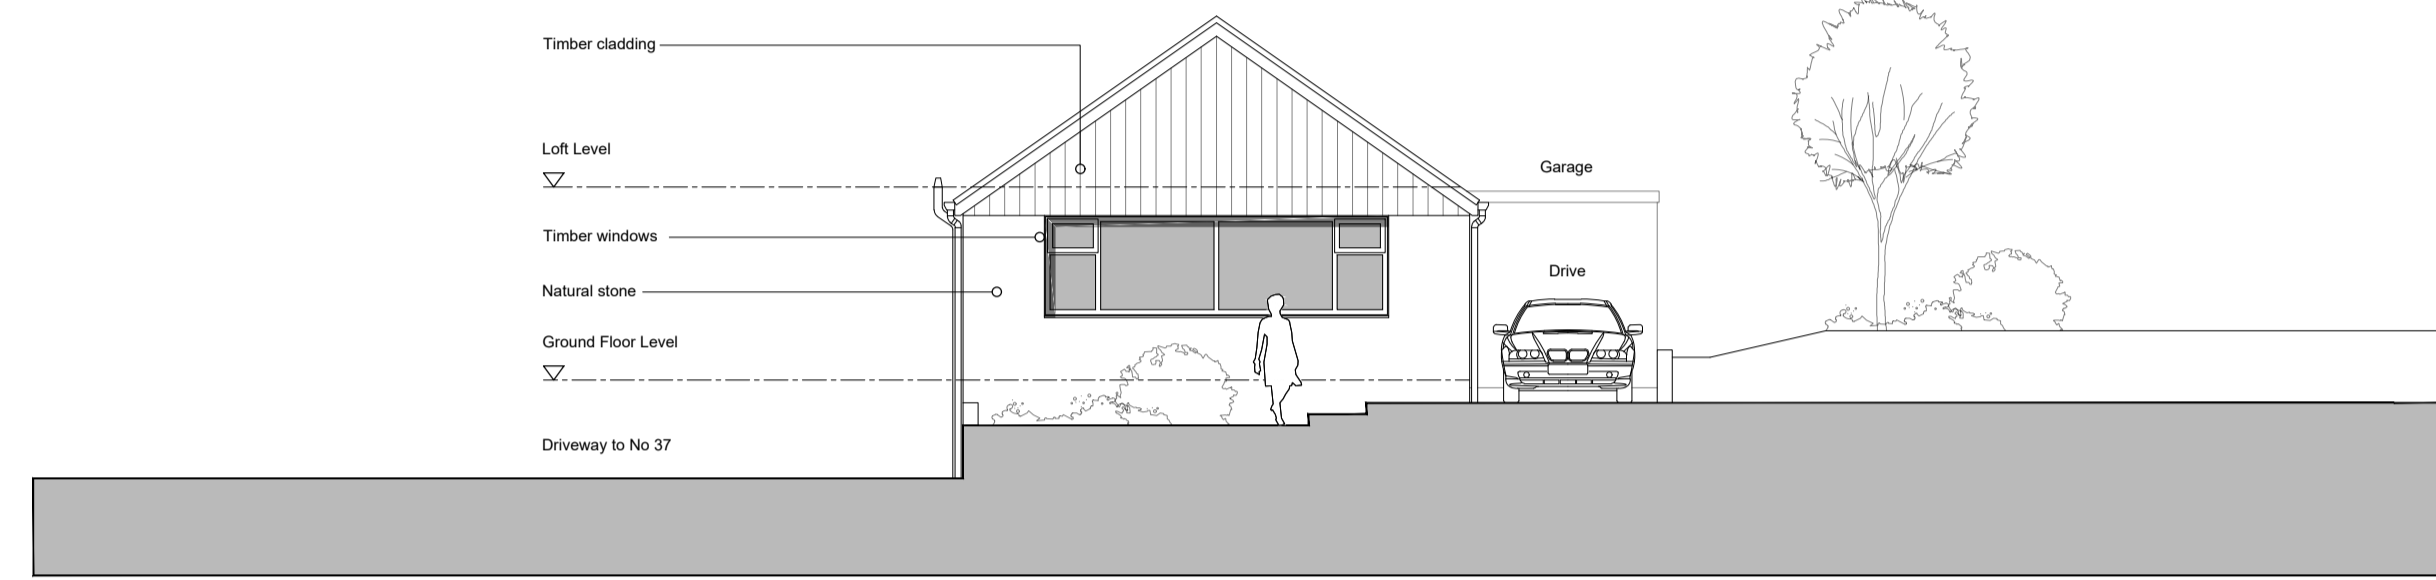

Elevation B [North]

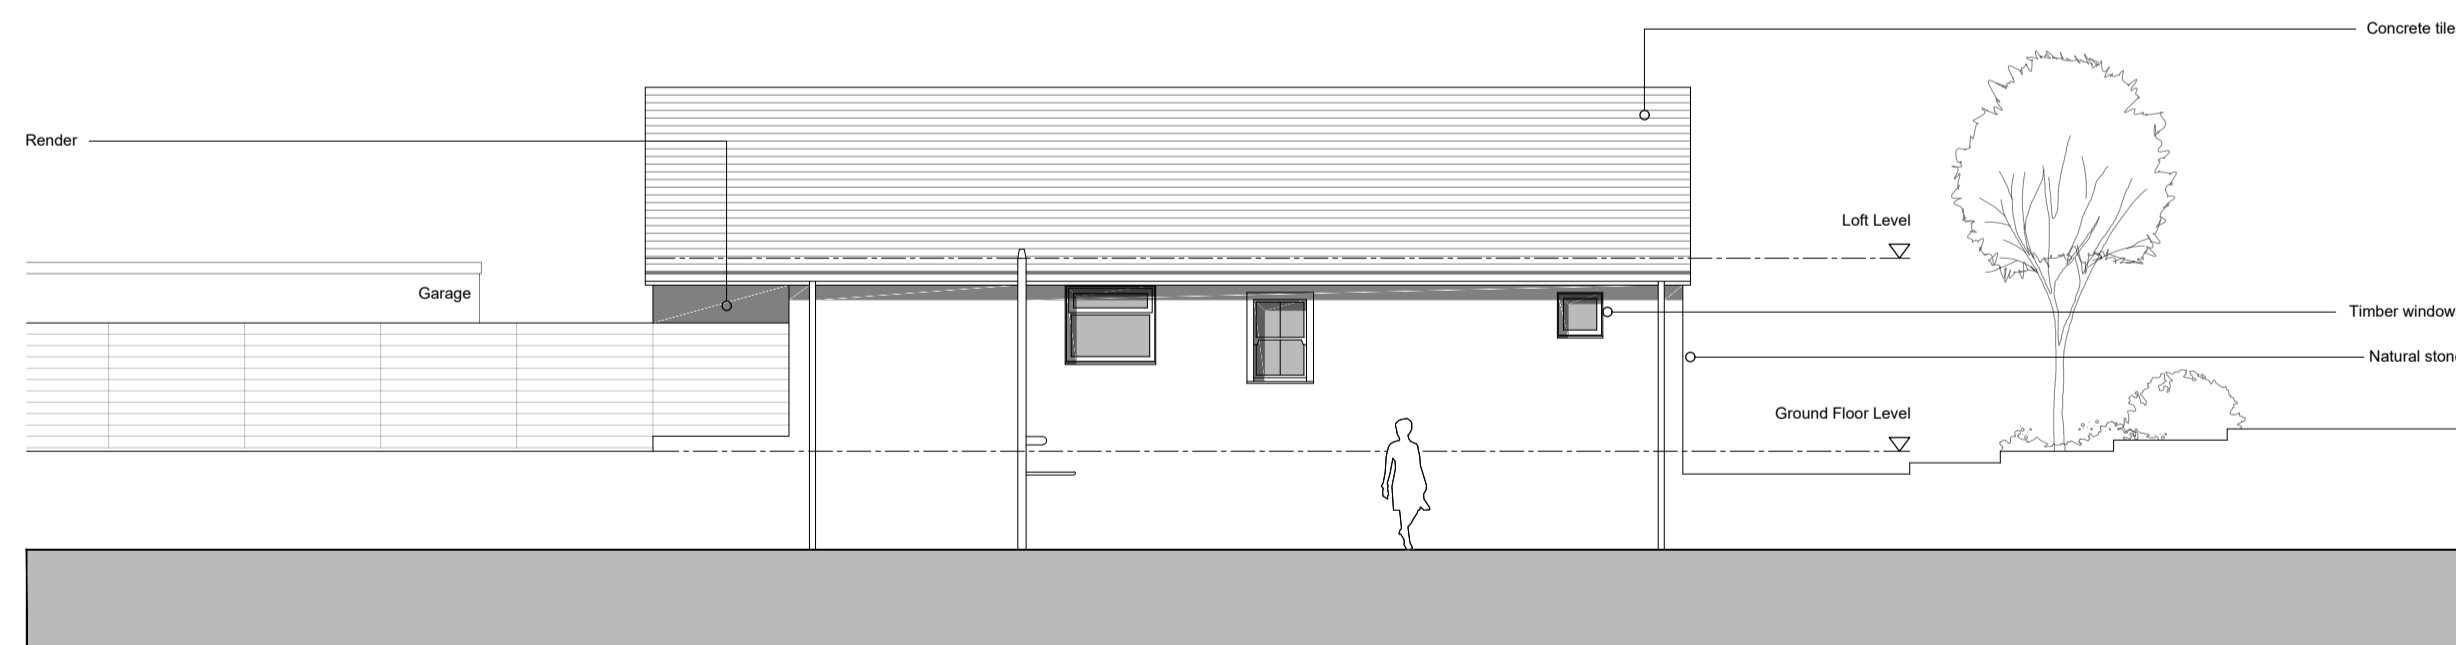

Elevation C [East]

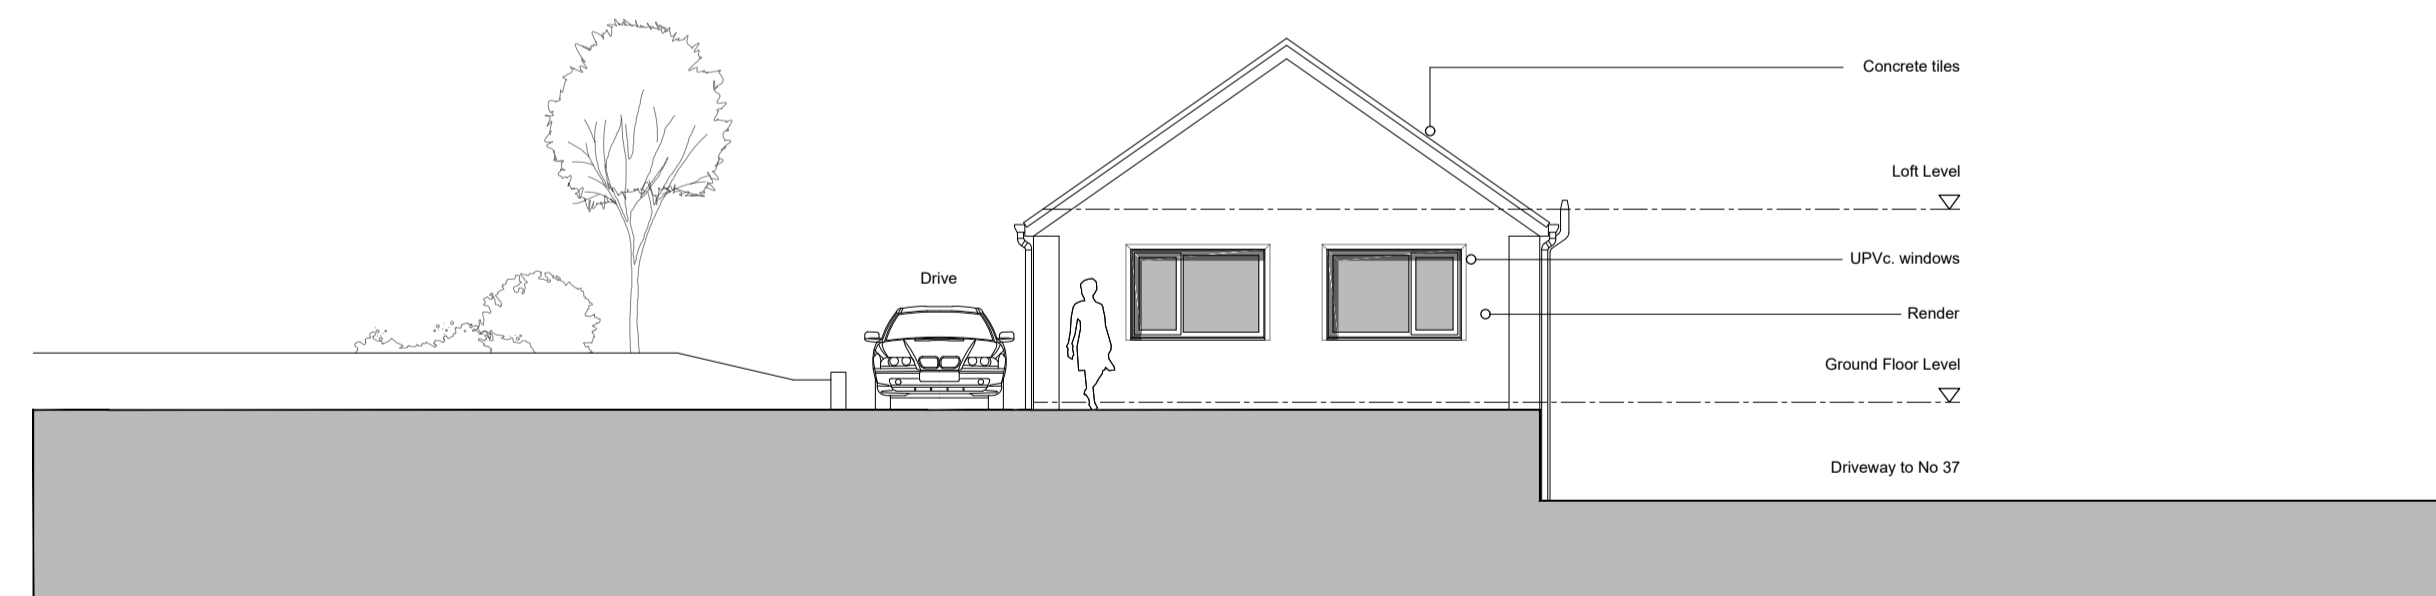

Elevation D [South]

Issue Purpose: PLANNING APPLICATION

AHJ architects  
 The Courtyard | 07968944840  
 12a Commercial Road | info@ahjarchitects.co.uk  
 Skeltonthorpe  
 Huddersfield  
 HD8 9AA  
 www.ahjarchitects.co.uk

**AHJ**  
 architects

Client Mr Naseer  
 Project 2532 : 39 Oxford Road : Domestic Extension  
 Title Existing Elevations

Issued From  
 Date September 2024  
 Scale 1:100 @ A1

Drawing Number 2532 - D - 20 - 005

Revision  
 Drawn BH Auth BH

Do not scale from this drawing. Work to original dimensions, and any discrepancy to be reported to the Architect.  
 Refer to larger scale drawings where available.