
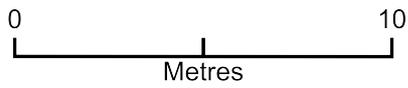


Drop crossing

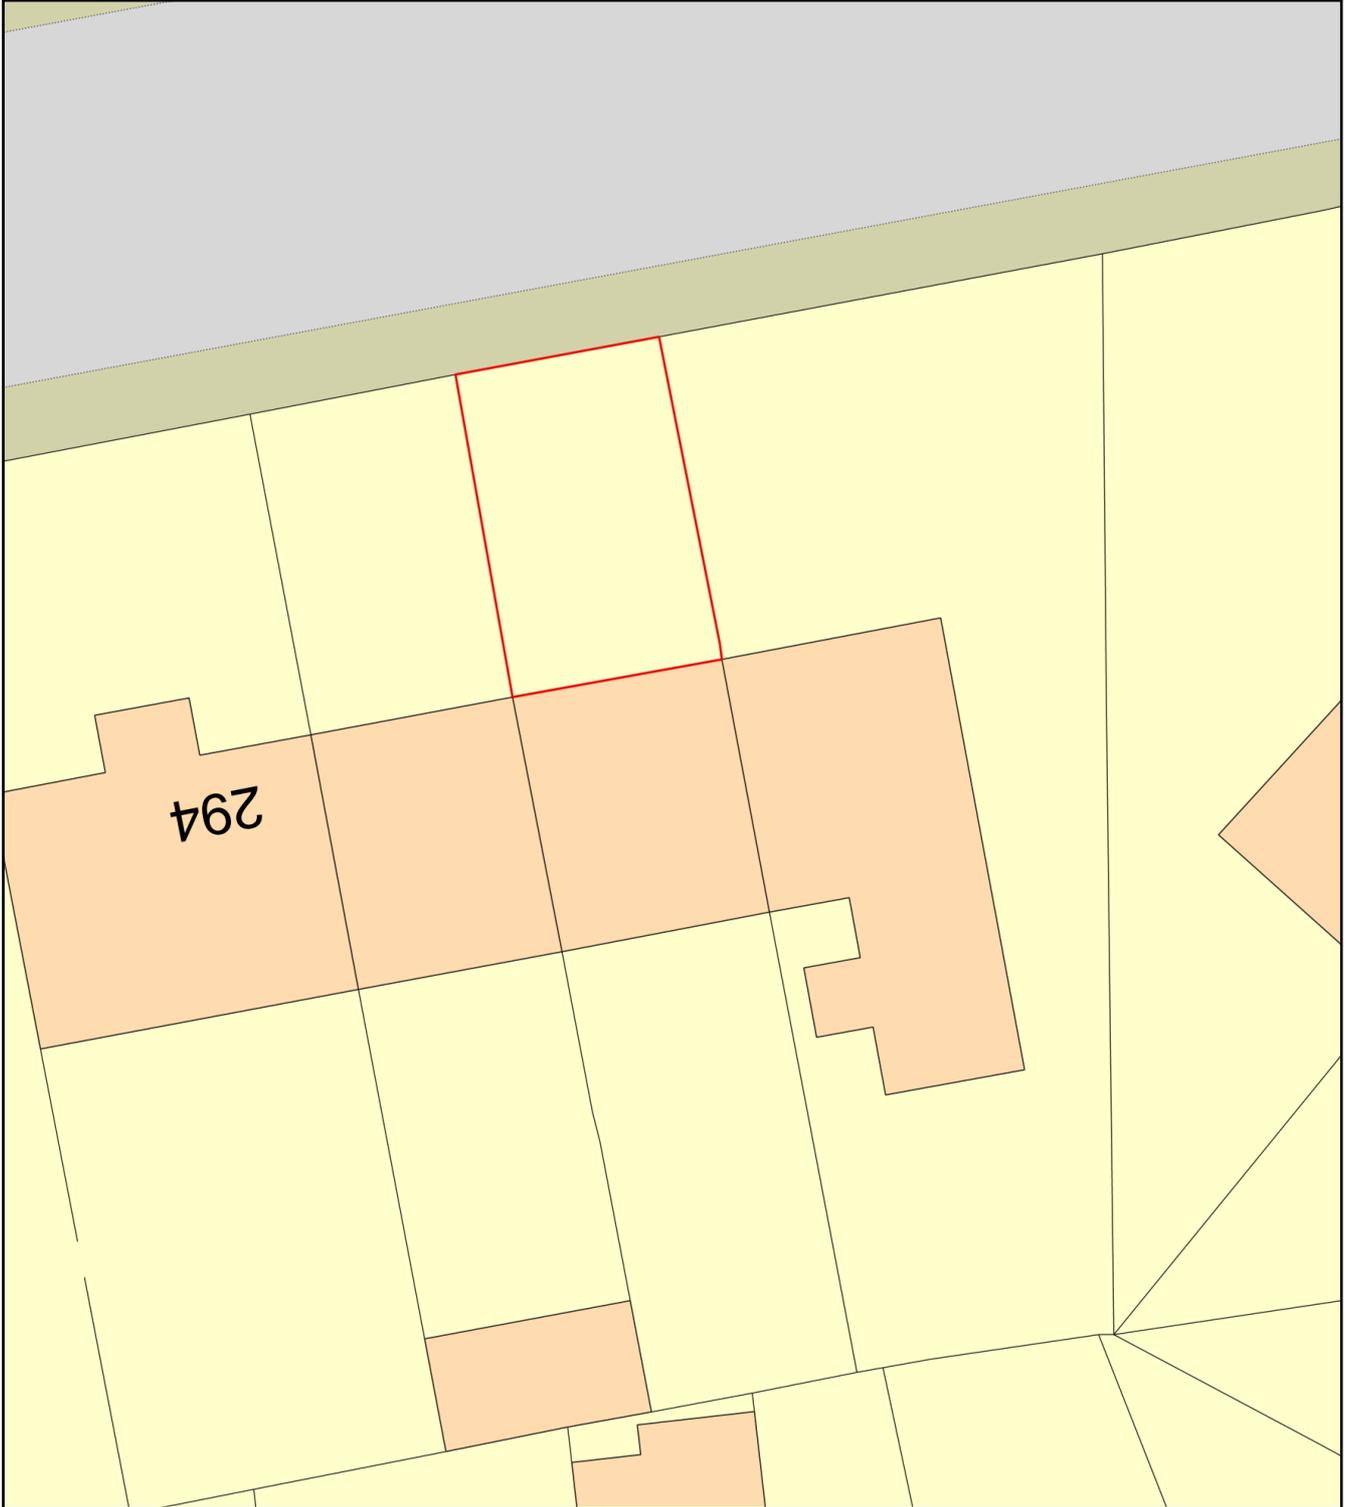

Plan Produced for: Luke dyas

Date Produced: 22 Oct 2024

Plan Reference Number: TQRQM24296203634448

Scale: 1:200 @ A4