



DO NOT SCALE


DESIGNERS HAZARD IDENTIFICATION  
IT IS ASSUMED THAT ALL WORKS WILL BE UNDERTAKEN BY A COMPETENT CONTRACTOR WORKING WHERE APPROPRIATE TO AN APPROVED METHOD STATEMENT. IN ADDITION TO THE HAZARDS TYPICALLY ASSOCIATED WITH THE TYPES OF CONSTRUCTION ESTABLISHED ON THIS DRAWING, ANY KNOWN ABNORMAL HAZARDS SPECIFIC TO THIS DRAWING HAVE BEEN IDENTIFIED.



- THIS DRAWING IS BASED FROM:
  - TOPO SURVEY - 2456/001 (MAR 21)
  - ARCHITECT LAYOUT - 2156.01 K (12/01/23)
- DO NOT SCALE FROM THIS DRAWING AS IT MAY NOT BE REPRODUCED TO SCALE.
- THIS DRAWING IS TO BE REPRODUCED IN COLOUR.
- PLEASE REPORT ANY DISCREPANCIES TO DUDLEYS CONSULTING ENGINEERS PRIOR TO CONSTRUCTION.

KEY

- PROPOSED SW SEWER
- GULLY CATCHMENT AREAS
- S38 GULLY
- S38 GULLY LEAD

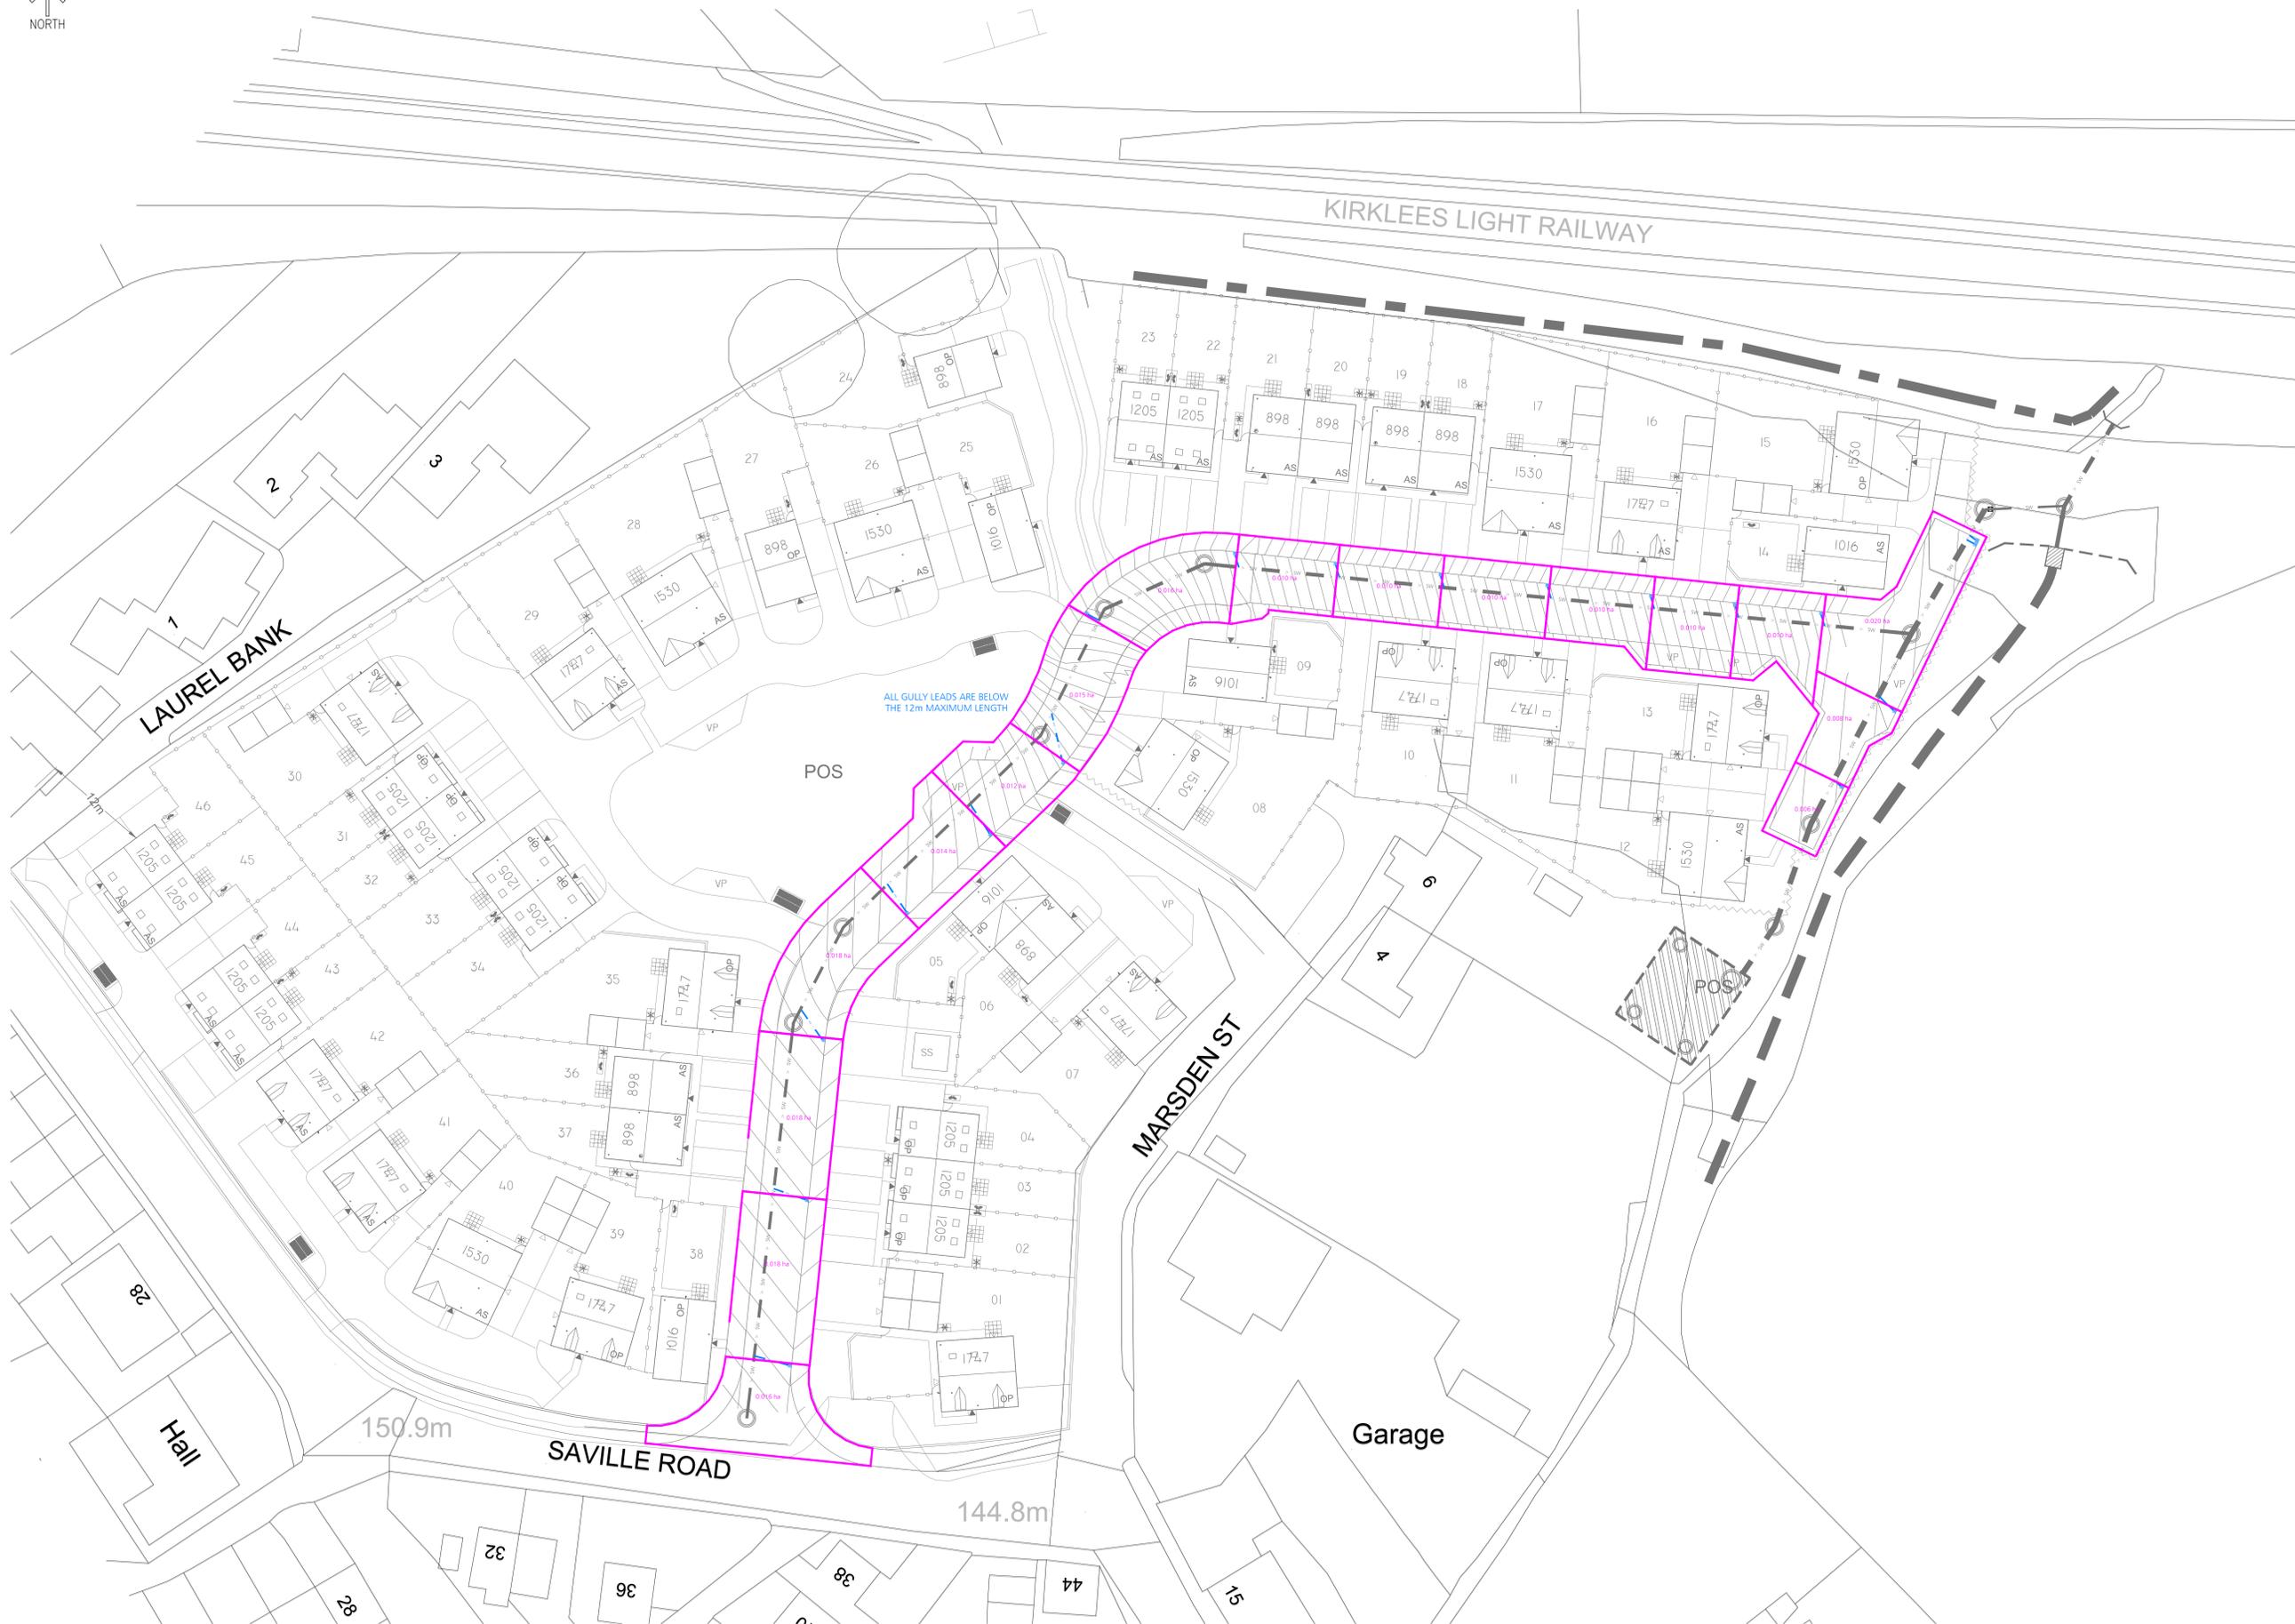

Date	Revision	By	Chkd	Ref
14.03.24	CONSTRUCTION ISSUE		MDJ	PD

**dudleys**  
Structural & Civil Consultants

The House  
35 Town Street  
Leeds  
LS18 5LJ  
T:0113 258 3611  
E:info@dudleys.co.uk

Project  
LOVLELL HOMES  
SAVILLE ROAD, SKELMANTHORPE  
HD8 9EF  
Title  
PROPOSED GULLY CATCHMENT  
AREA PLAN

Scale	1:250	Sheet	A0	Drawn	MDJ	Check	PD
Date	JUN 23	Status	CONSTRUCTION				
Job No.	21374	Draw. No.	141	Rev.	A		