



Use figured dimensions only. DO NOT SCALE.
All dimensions are in millimetres unless noted otherwise.
All levels are in metres above ordnance datum unless noted otherwise.
This drawing must be read in conjunction with all other relevant drawings and specifications from the Architect and other consultants.
© KUFIC 2024

NOTES:

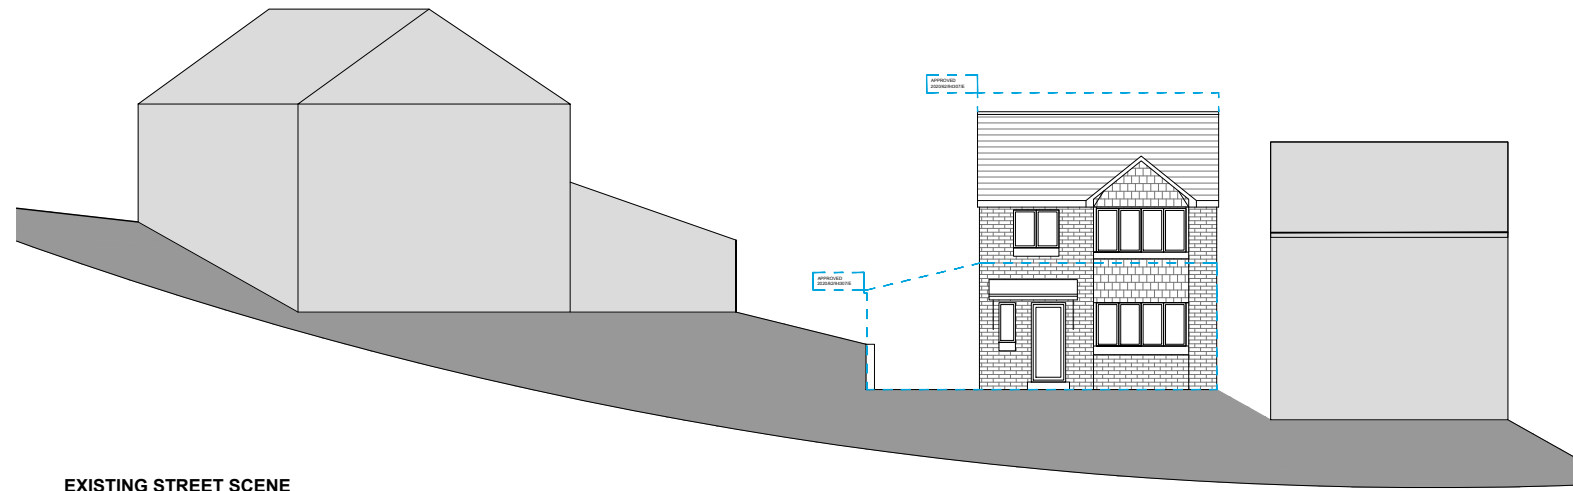

EXISTING STREET SCENE
1:200 @ A3

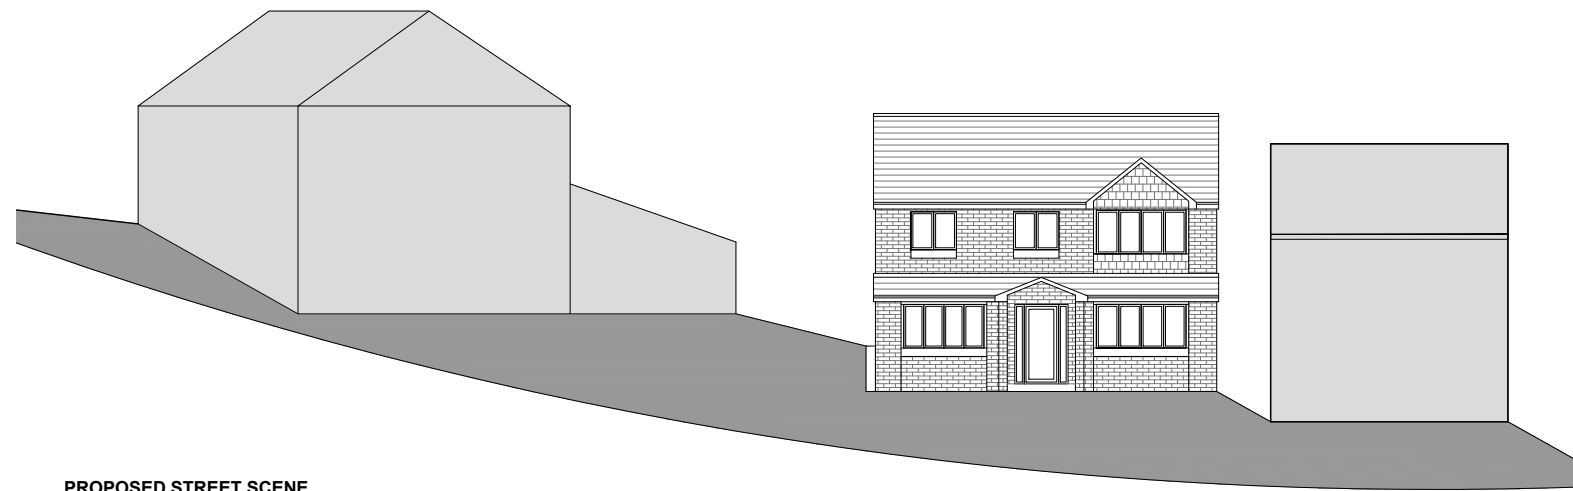

PROPOSED STREET SCENE
1:200 @ A3

KUFIC ARCHITECTS

Suite 24 Batley Business Park, Tel: 01924 694 404
Technology Drive, info@kufic.co.uk
Batley WF17 6ER www.kufic.co.uk

PROJECT:
1 CHADWICK CRESCENT,
DEWSBURY WF13 2JF

TITLE:
DOUBLE STOREY SIDE EXTENSION AND
PORCH

DESCRIPTION:
GROUPED EXISTING AND PROPOSED
STREET SCENE

DATE: 24/10/24 **DRAWN:** MZ
SCALE: 1:200 @ A3 **CHECKED:** HD

DRAWING REF: **REV:**
24312-D03-A