

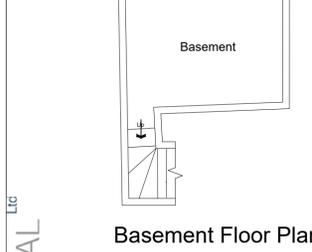
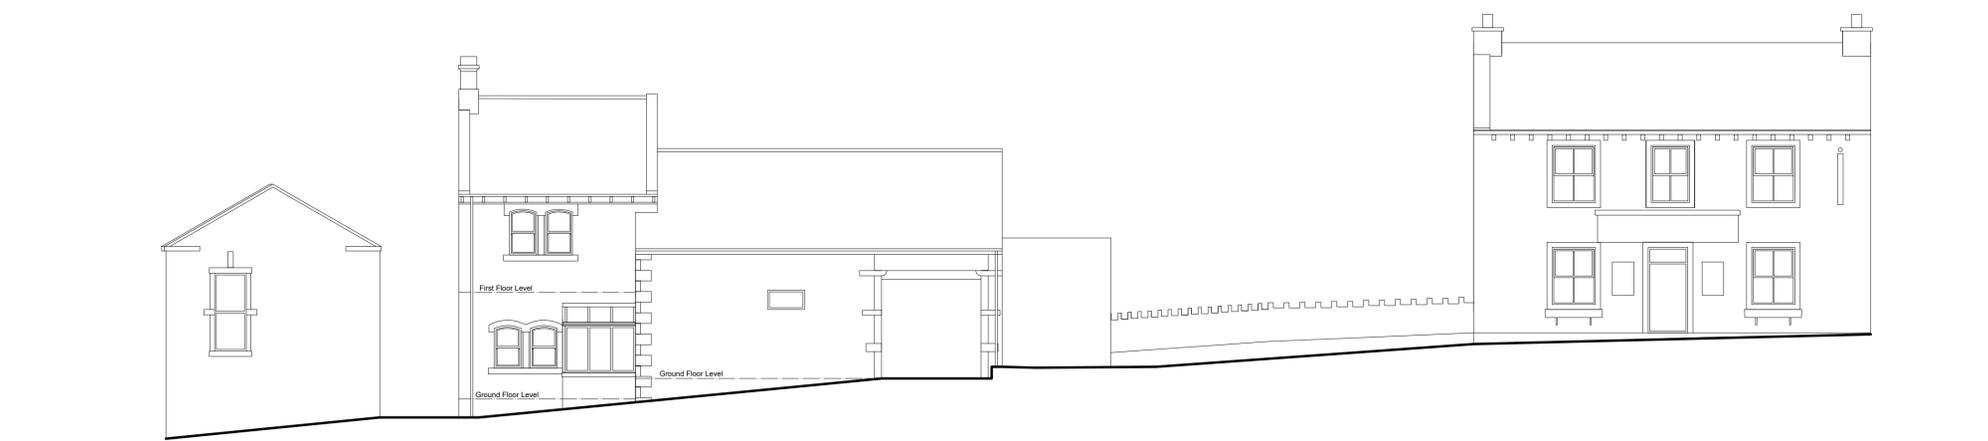
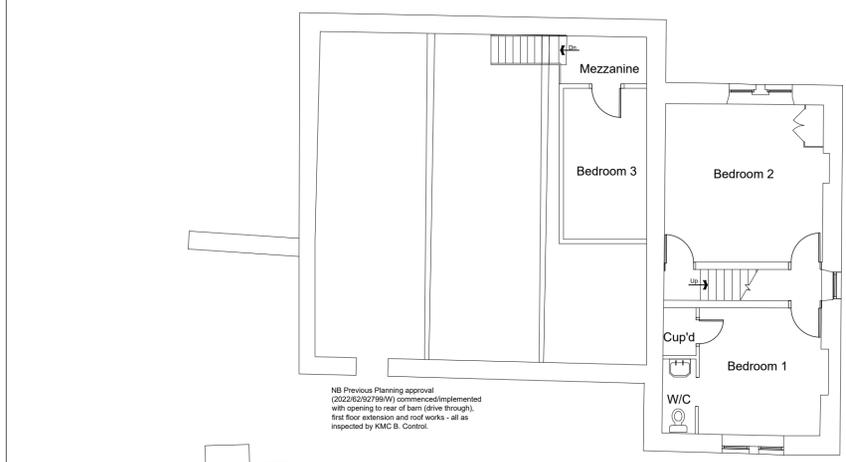
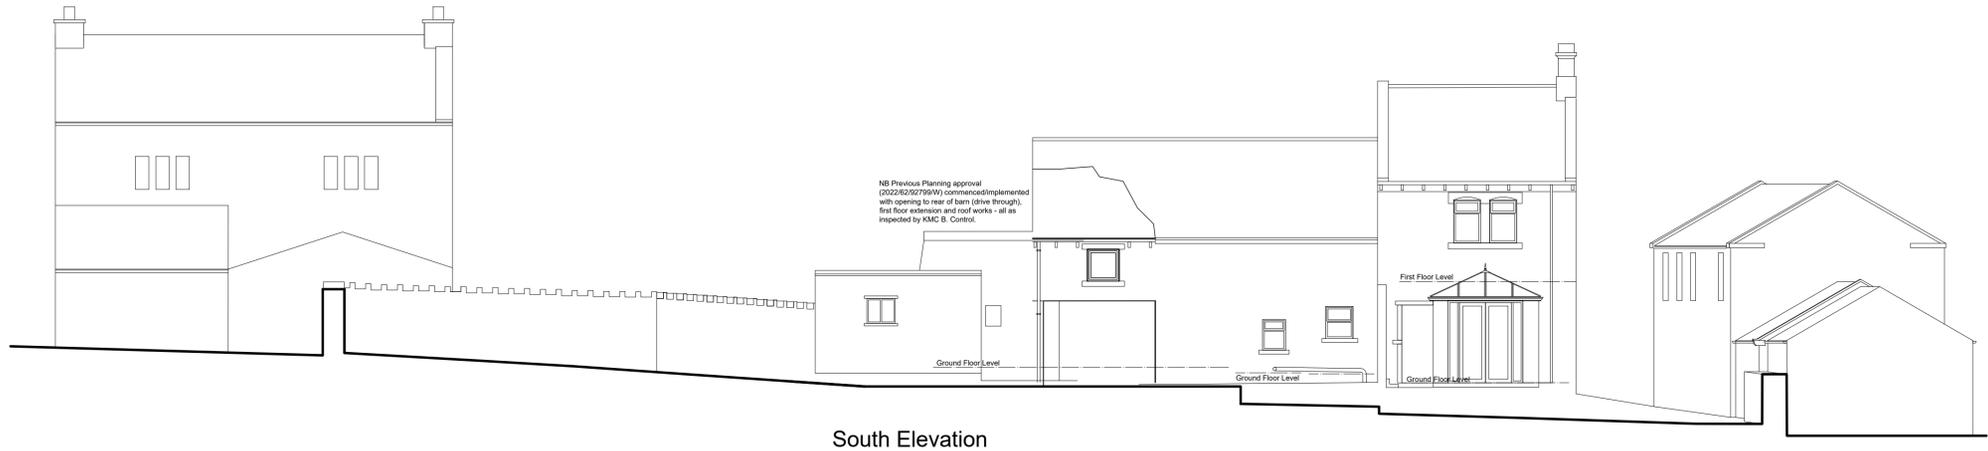
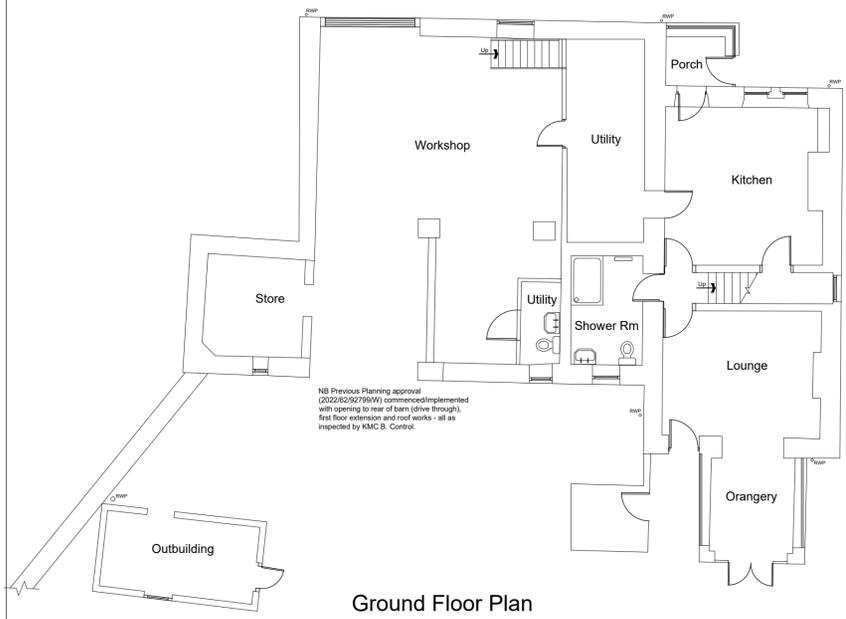



NB: Drawings created by others PMA hold no responsibility for drawing accuracy

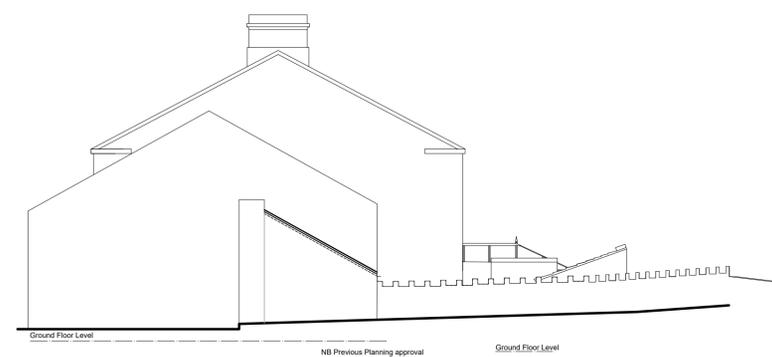

PAUL MATTHEWS ARCHITECTURAL LTD
 ARCHITECTURE | PLANNING | DESIGN
 Malkin Farm
 Brow Lane
 Holmfirth, HD9 2RJ
 07946872499
 paul@paulmatthewsarchitectural.co.uk
 www.paulmatthewsarchitectural.co.uk

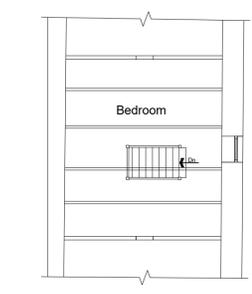

Do not scale from drawing, use figured dimensions only.
 All dimensions must be checked and verified on site prior to commencement of works and architect to be notified of any discrepancies.
 The copyright for these drawings remains the property of Paul MatthewsArchitectural Ltd. They must not be reproduced in any way without prior written consent from the originator (Paul MatthewsArchitecturalLtd).

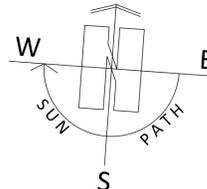

Company Registration Number: 09898149 - Company Registered in England and Wales
 Project
 Erection of Two Storey Rear Extension, within Conservation Area at, 17 Town Gate, Uppertong, Holmfirth, HD9 3UX
 Client
 Barnaby James Donlon
 Drawing Title/Issue
 General Arrangement as Existing
 scale 1:100 date 03/2024 sheet size A1 dwg. no. 24/975/03a

