


Malkin Farm
 Brow Lane
 Holmfirth
 HD9 2RJ
 07946872499
paul@paulmatthewsarchitectural.co.uk
www.paulmatthewsarchitectural.co.uk

Company Registration Number: 09898149 – Company Registered in England and Wales

Do not scale from drawing, use figured dimensions only.

All dimensions must be checked and verified on site prior to commencement of works and architect to be notified of any discrepancies.

The copyright for these drawings remains the property of Paul MatthewsArchitectural Ltd. They must not be reproduced in any way without prior written consent from the originator (Paul MatthewsArchitecturalLtd).

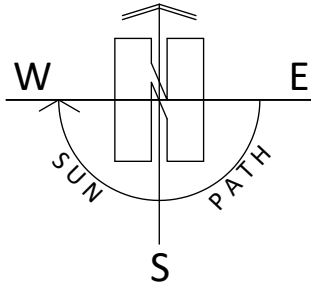


Project
 Erection of Two Storey Rear Extension, within Conservation Area at, 17 Town Gate, Upperthong, Holmfirth, HD9 3UX
 Client

Barnaby James Donlon

Drawing Title/Issue

Proposed Block Plan

scale 1:500 date 03/2024 sheet size A4 dwg. no. 24/975/05c

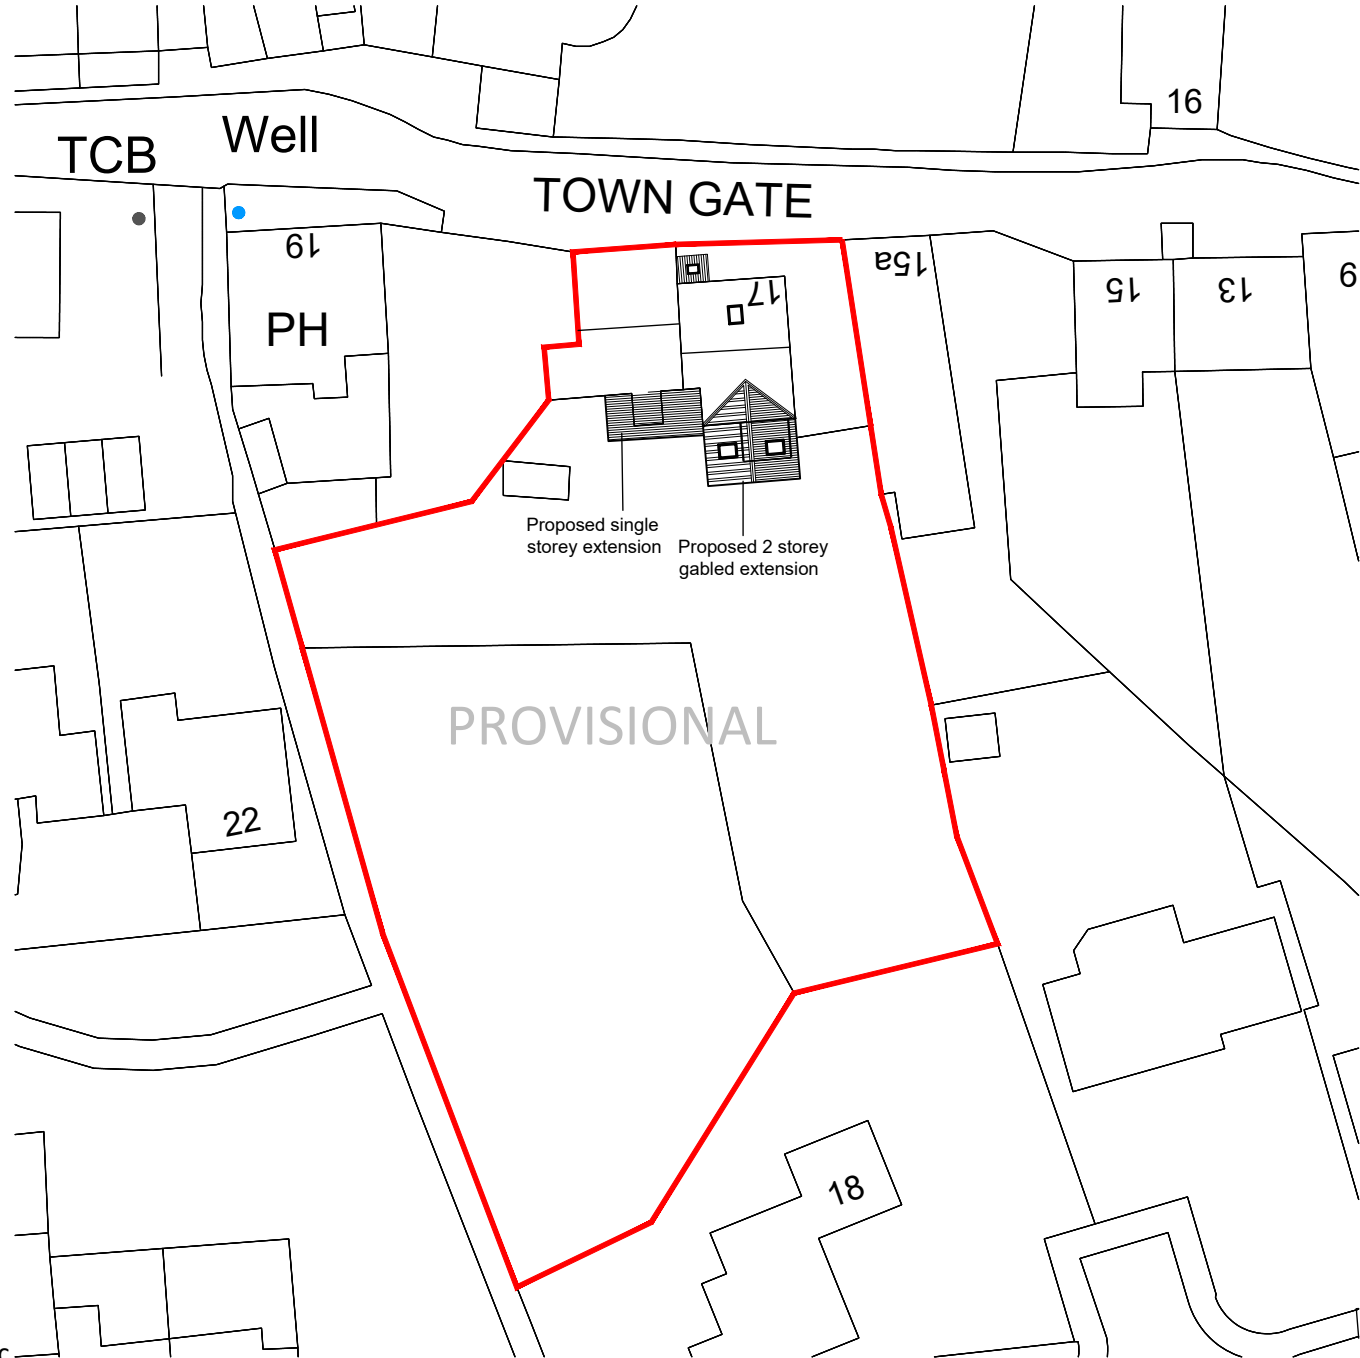

1:500