

ELEVATION A SCALE 1:100 @ A1



SCALE BAR - 1:100 @ A1



ELEVATION B SCALE 1:100 @ A1




SCALE BAR - 1:100 @ A1

ELEVATION C SCALE 1:100 @ A1



SCALE BAR - 1:100 @ A1

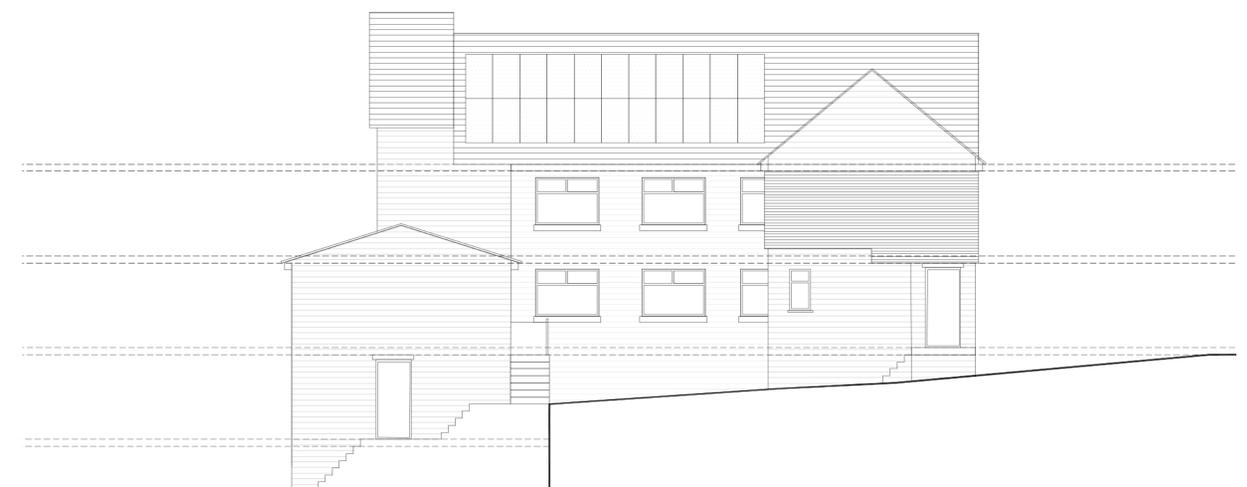

ELEVATION E SCALE 1:100 @ A1




SCALE BAR - 1:100 @ A1



ELEVATION D SCALE 1:100 @ A1



SCALE BAR - 1:100 @ A1

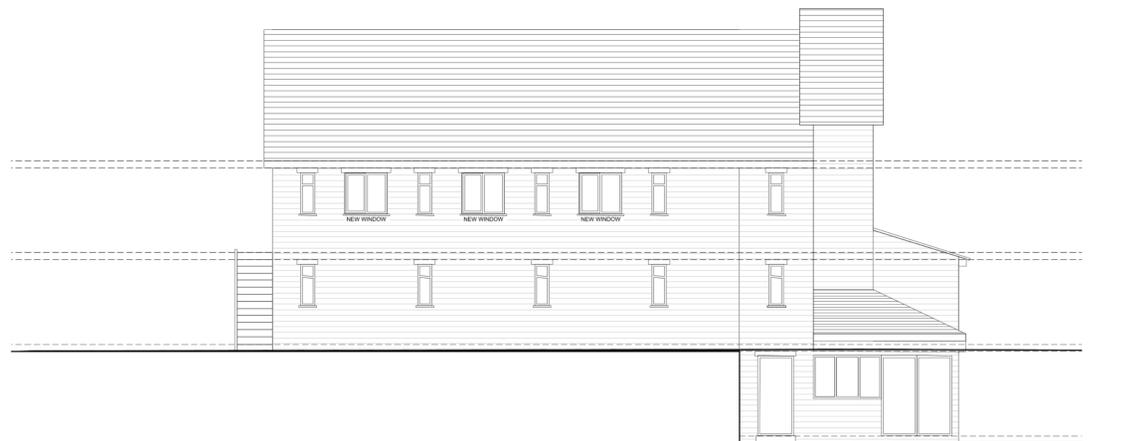

ELEVATION F SCALE 1:100 @ A1



SCALE BAR - 1:100 @ A1


PLEASE NOTE

THE ARCHITECTURAL DRAWINGS ARE PROTECTED UNDER COPYRIGHT LAW, THESE DRAWINGS MAY NOT BE REPRODUCED WITHOUT THE EXPRESS CONSENT OF THE ORIGINAL COPYRIGHT OWNER.

REVISION

REV	DATE	DESCRIPTION
A	00.00.0000	XX

SITE LOCATION PLAN

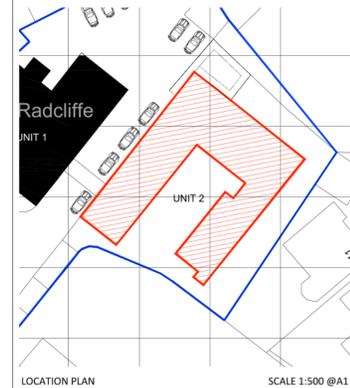

PLANNING-DRAWING-121850-10

KEY 1

- EXISTING BUILDING FOOTPRINT
- PROPOSED BUILDING FOOTPRINT

KEY 2

- 1 PROPOSED UPVC WINDOWS TO MATCH EXISTING
- 2 PROPOSED UPVC DOORS TO MATCH EXISTING
- 3 PROPOSED EXTERNAL STEEL STAIR
- 4 PROPOSED ADDITIONAL SOLAR PANELS IF REQUIRED



DRAWING REFERENCE:  
**121850-10**  
PROPOSED DRAWINGS

DRAWING TITLE:

PROPOSED ELEVATIONS

PROJECT TITLE:

CHANGE OF USE APPLICATION FROM CARE HOME TO 10 APARTMENTS

CLIENT DETAILS:

THE RADCLIFFE UNIT 2  
444 HUDDERSFIELD ROAD,  
MIRFIELD WF14 0EE

DRAWING STATUS: PLANNING-DRAWING

SCALE: 1:100@A1