



ELEVATION A SCALE 1:100 @ A1




SCALE BAR - 1:100 @ A1



ELEVATION C SCALE 1:100 @ A1



SCALE BAR - 1:100 @ A1

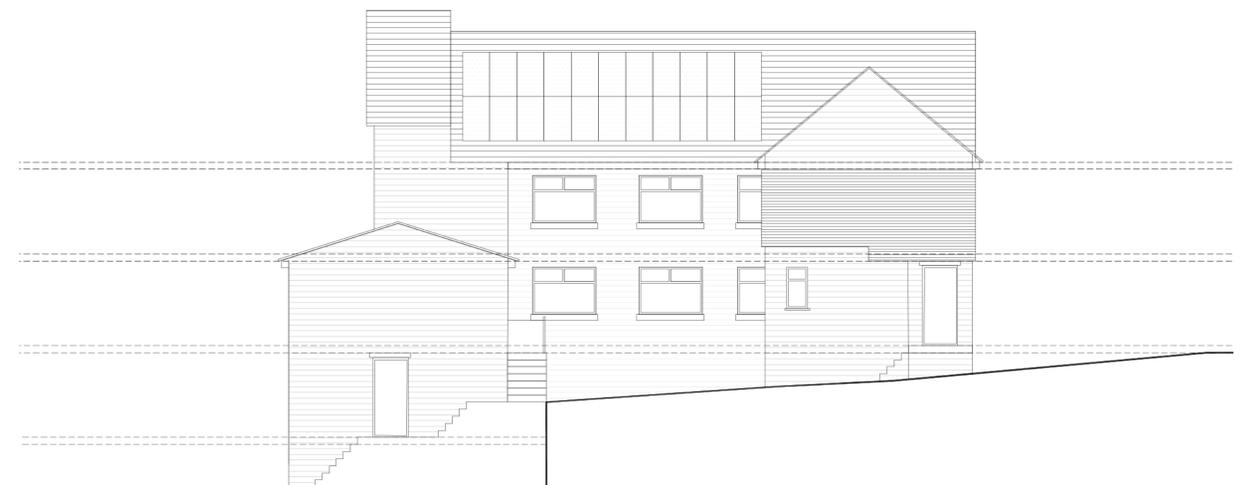

ELEVATION E SCALE 1:100 @ A1




SCALE BAR - 1:100 @ A1




ELEVATION B SCALE 1:100 @ A1



SCALE BAR - 1:100 @ A1

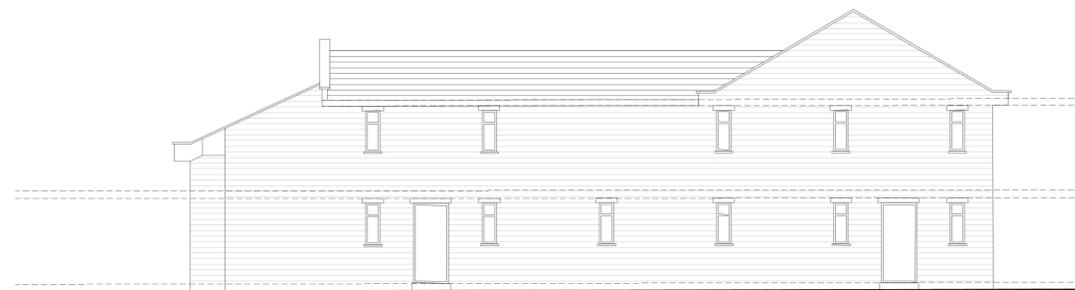

ELEVATION D SCALE 1:100 @ A1

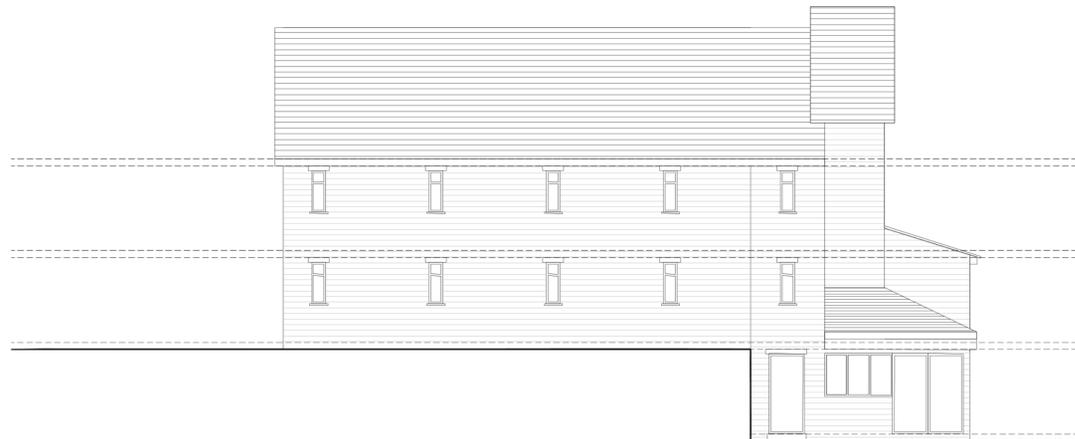

ELEVATION F SCALE 1:100 @ A1




PLEASE NOTE

THE ARCHITECTURAL DRAWINGS ARE PROTECTED UNDER COPYRIGHT LAW, THESE DRAWINGS MAY NOT BE REPRODUCED WITHOUT THE EXPRESS CONSENT OF THE ORIGINAL COPYRIGHT OWNER.

REVISION

REV	DATE	DESCRIPTION
A	00.00.0000	XX

SITE LOCATION PLAN

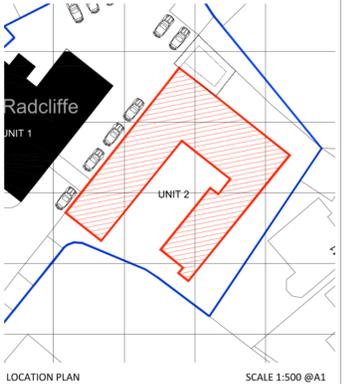

PLANNING-DRAWING-121850-04



DRAWING REFERENCE:
121850-04
EXISTING DRAWINGS

DRAWING TITLE:
EXISTING ELEVATIONS

PROJECT TITLE:
CHANGE OF USE APPLICATION FROM CARE HOME TO 10 APARTMENTS

CLIENT DETAILS:
THE RADCLIFFE UNIT 2
444 HUDDERSFIELD ROAD,
MIRFIELD WF14 0EE

DRAWING STATUS: PLANNING-DRAWING

SCALE: 1:100@A1