


**LOCATION PLAN**  
**SCALE 1:1250 @ A4**

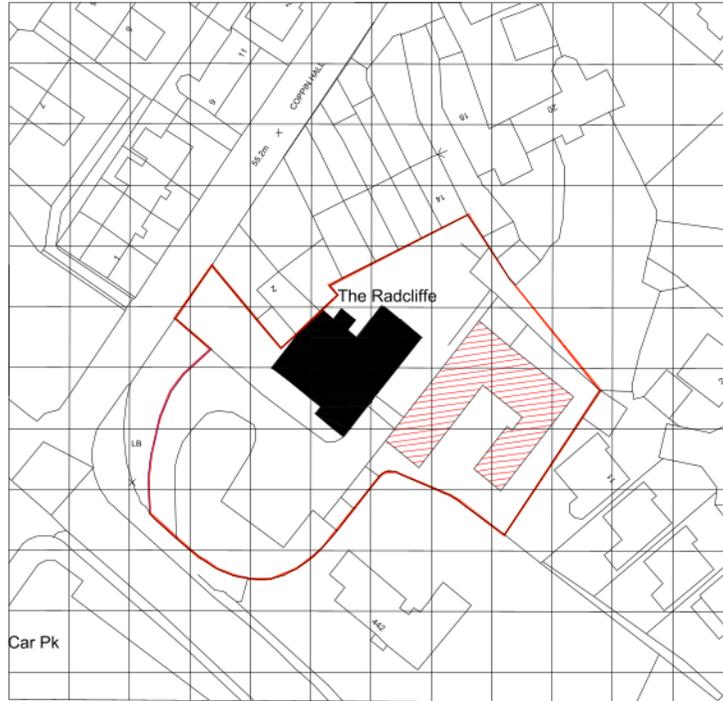

- SITE BOUNDARY
- CARE HOME UNIT 1 TO REMAIN
- CARE HOME UNIT 2 TO DEVELOP

**PLEASE NOTE**

THE ARCHITECTURAL DRAWINGS ARE PROTECTED UNDER COPYRIGHT LAW, THESE DRAWINGS MAY NOT BE REPRODUCED WITHOUT THE EXPRESS CONSENT OF THE ORIGINAL COPYRIGHT OWNER.

**SITE LOCATION PLAN:**

**EXISTING LOCATION** **SCALE 1:1250 @ A4**

**N**

**LOCATION-PLAN-121850-00**

**PROJECT TITLE:**

CHANGE OF USE APPLICATION FROM CARE HOME TO 10 APARTMENTS

**CLIENT DETAILS:**

THE RADCLIFFE UNIT 2  
 444 HUDDERSFIELD ROAD,  
 MIRFIELD  
 WF14 0EE

<b>DRAWING TITLE:</b>	LOCATION PLAN
<b>DRAWING TYPE:</b>	PLANNING-DRAWING
<b>SCALE:</b>	1:1250@A4