



NORTH WEST ELEVATION

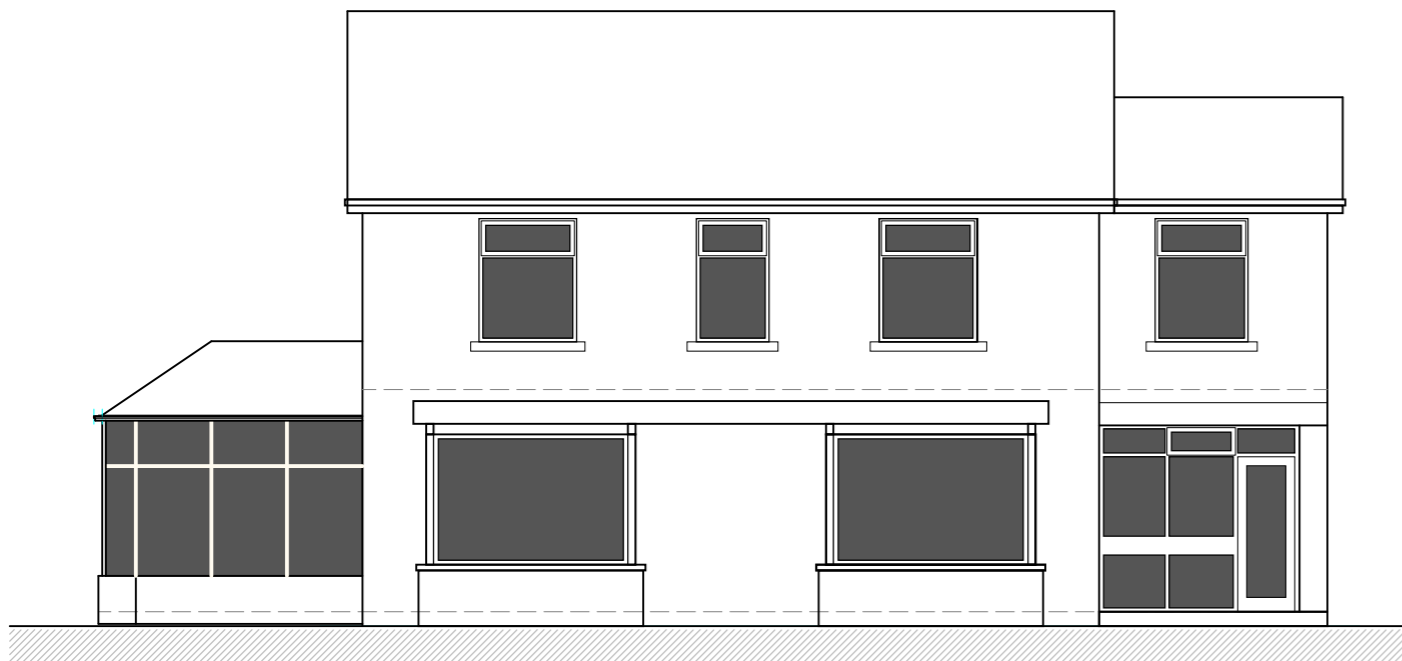

SOUTH WEST ELEVATION



SOUTH EAST ELEVATION

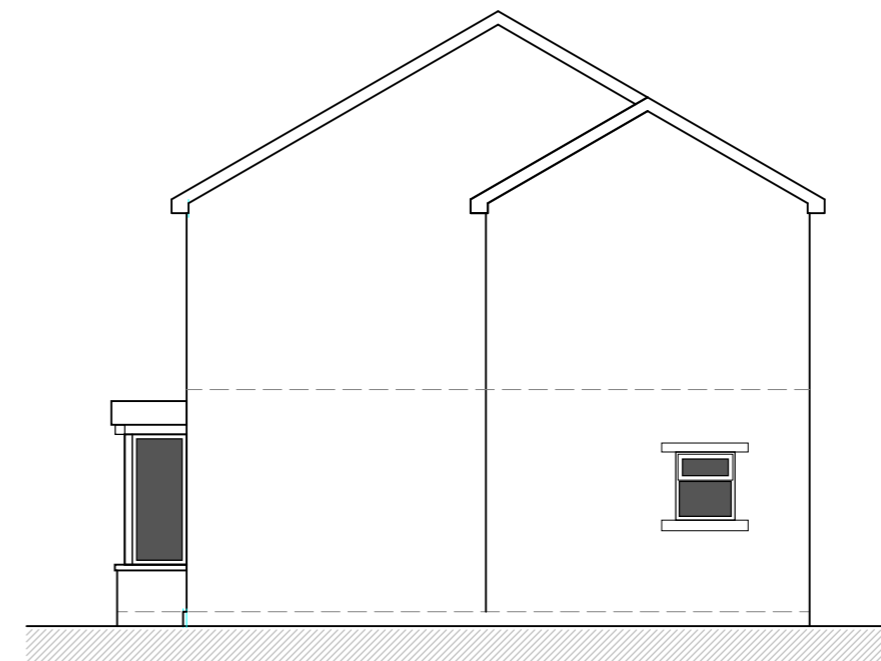

NORTH EAST ELEVATION

R01 - Plan prepared

WOOD ASSOCIATES
 architecture+interiors
 The Woodshed@Number 11, Thurstonland, Huddersfield, HD4 6YB

P R O J E C T

Proposed Extension & Alterations,
 4 Thong Lane, Thongsbridge,
 Holmfirth, HD9 3TY

T I T L E

ELEVATIONS ; EXISTING

S C A L E D A T E D R A W I N G N o .

1 : 100 @ A3

Oct 2024

24040D-24-R01