
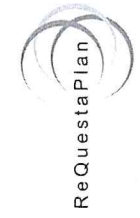


Heckmondwike grammar school

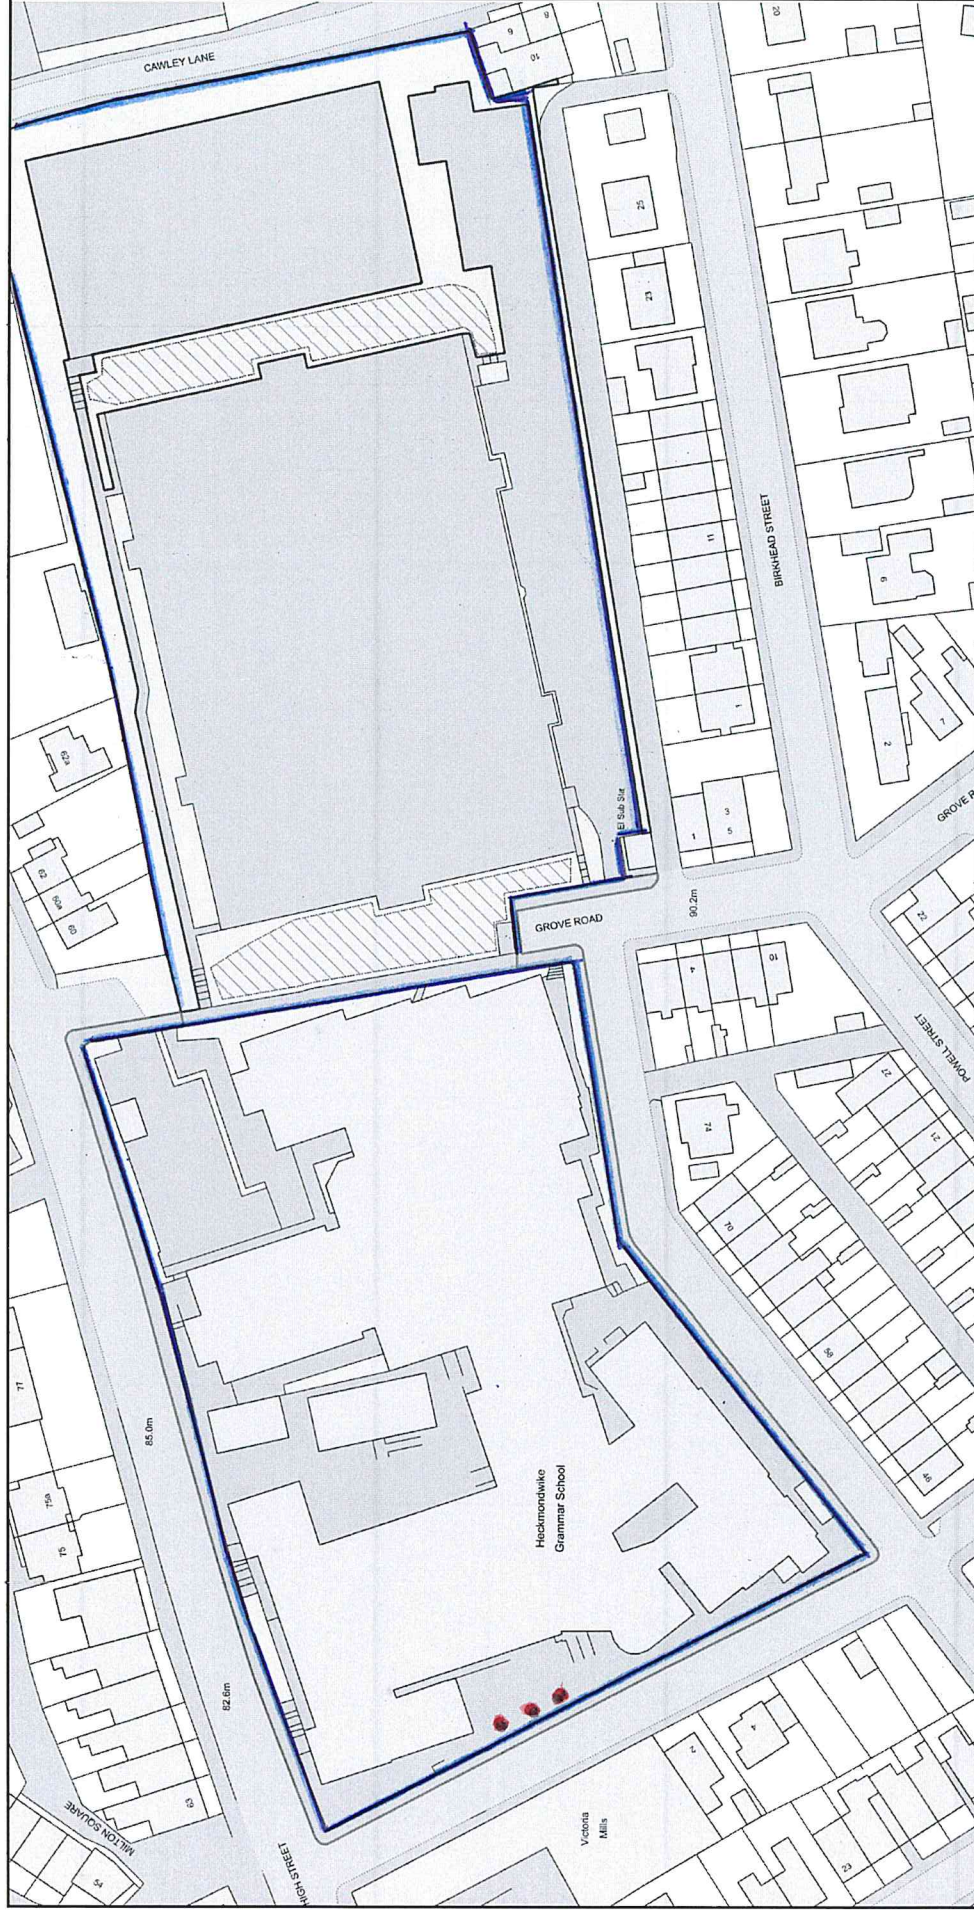

Plan Produced for: Elaine Bennett

Date Produced: 03 Nov 2024

Plan Reference Number: TQRQM24308121537573

Scale: 1:1250 @ A4

© Crown copyright and database rights 2023 OS 100042766