




FIRST 1:100

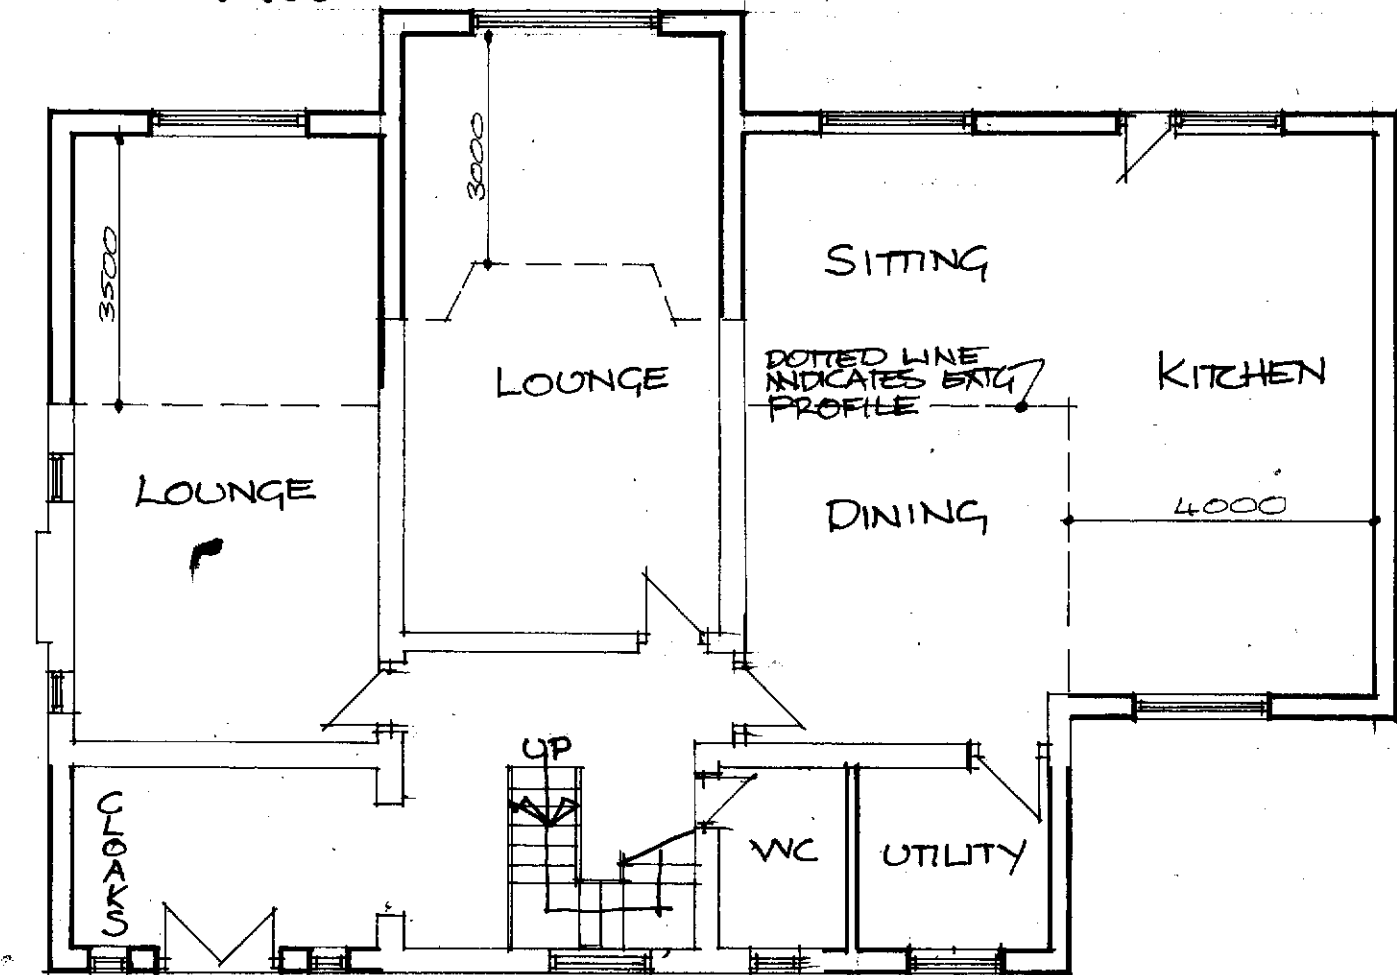

GROUND 1:100

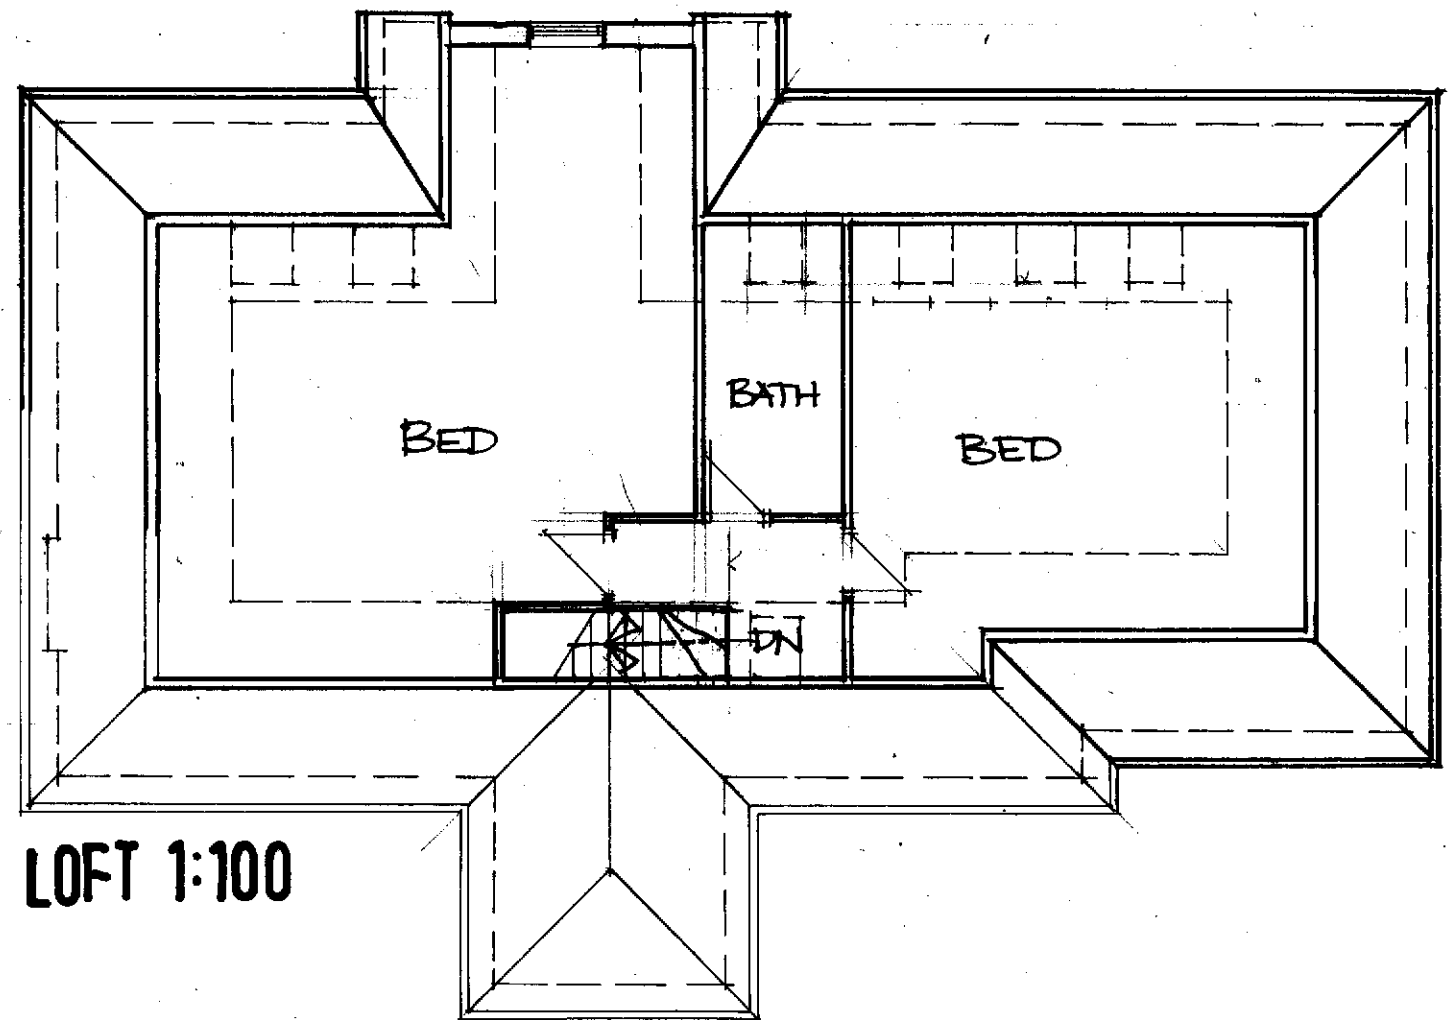

LOFT 1:100

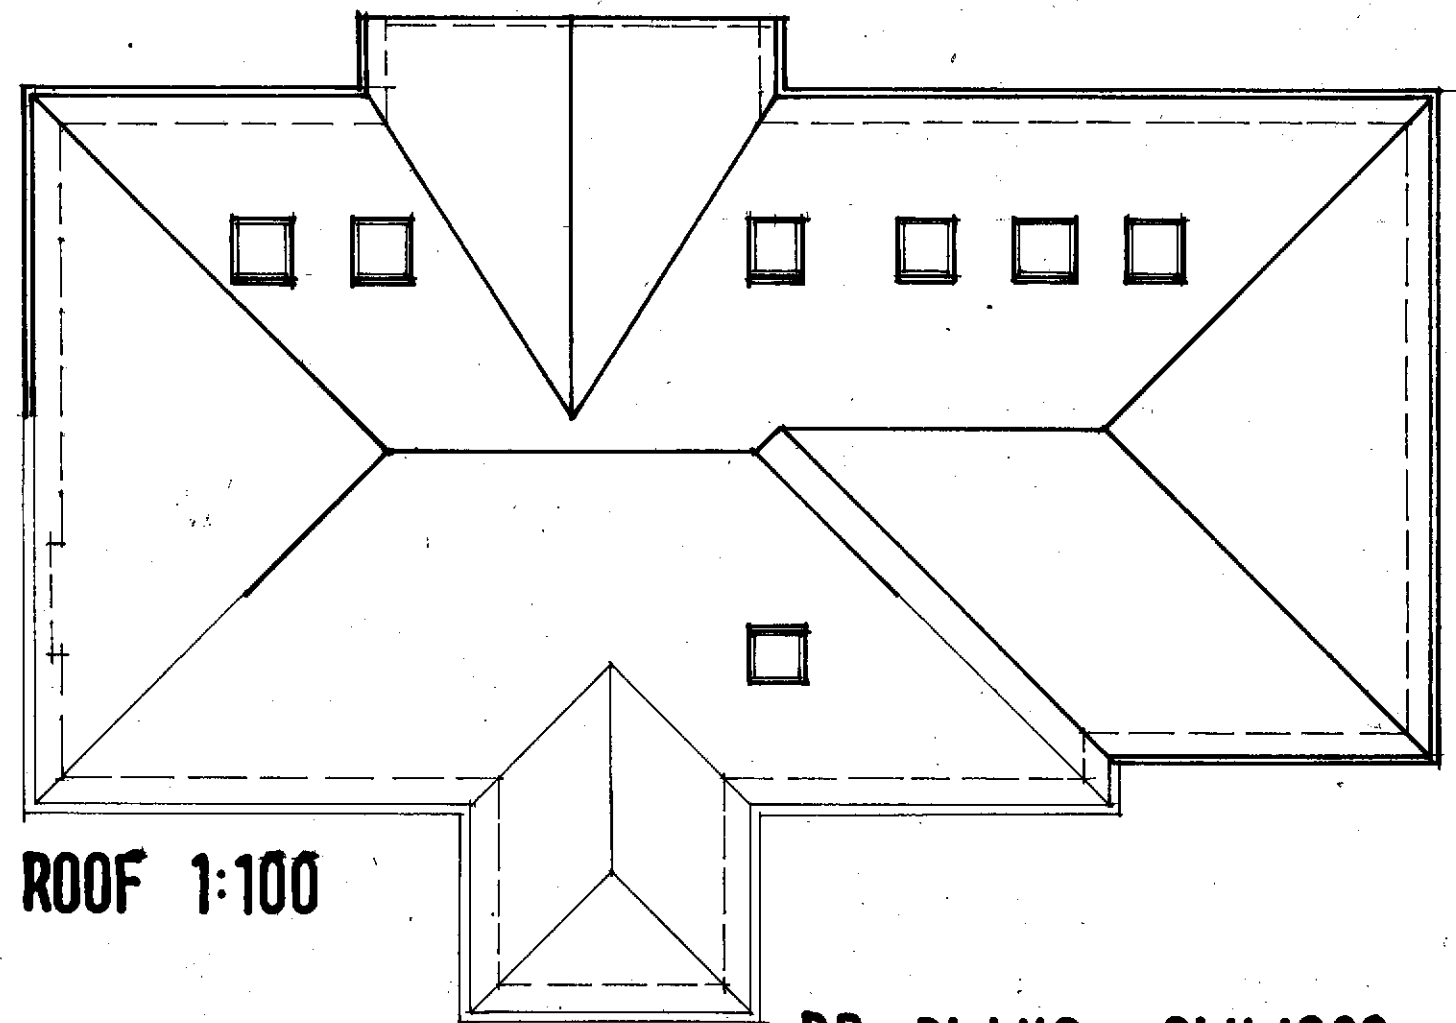

ROOF 1:100