



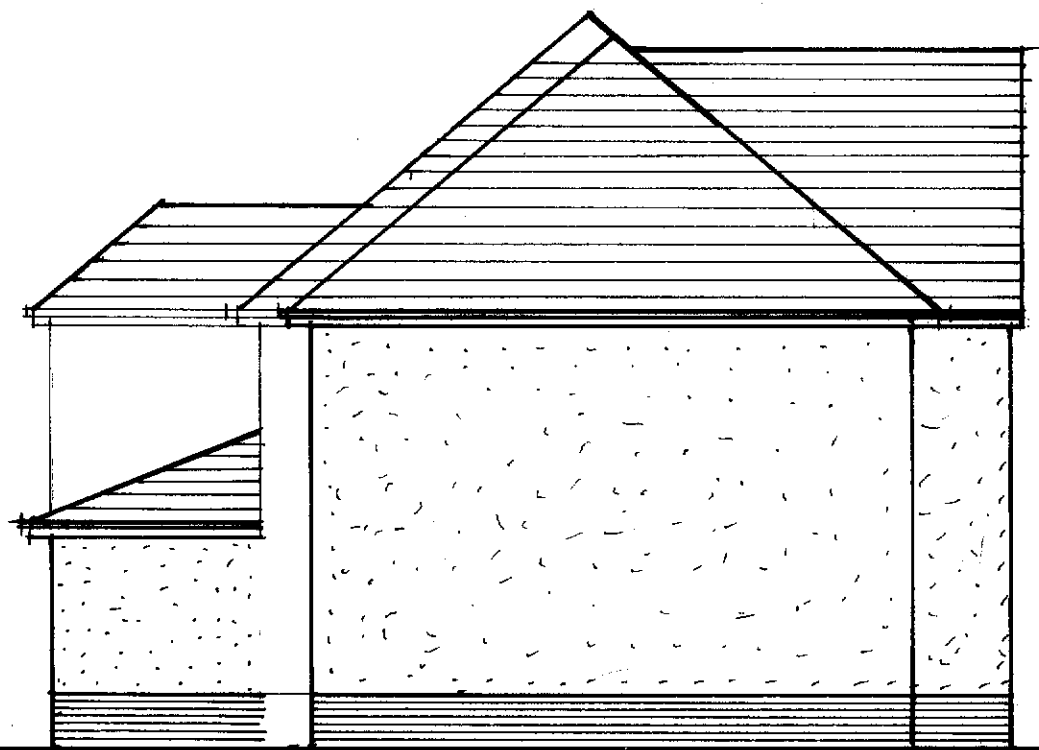


NORTH 1:100



WEST 1:100

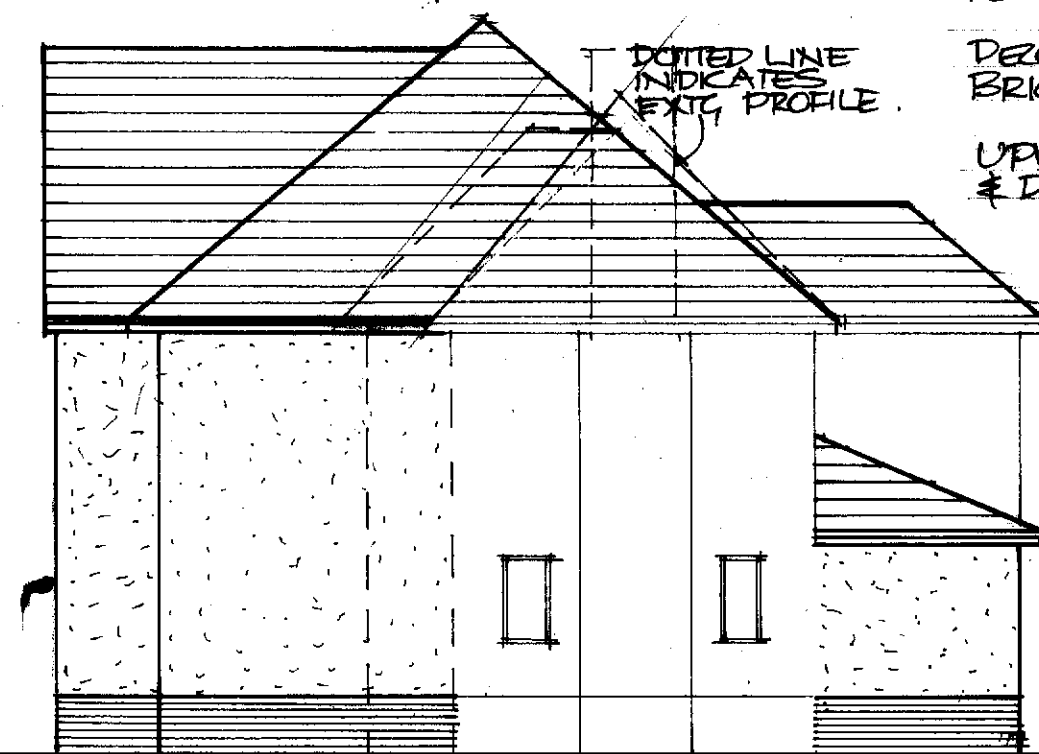

SOUTH 1:100

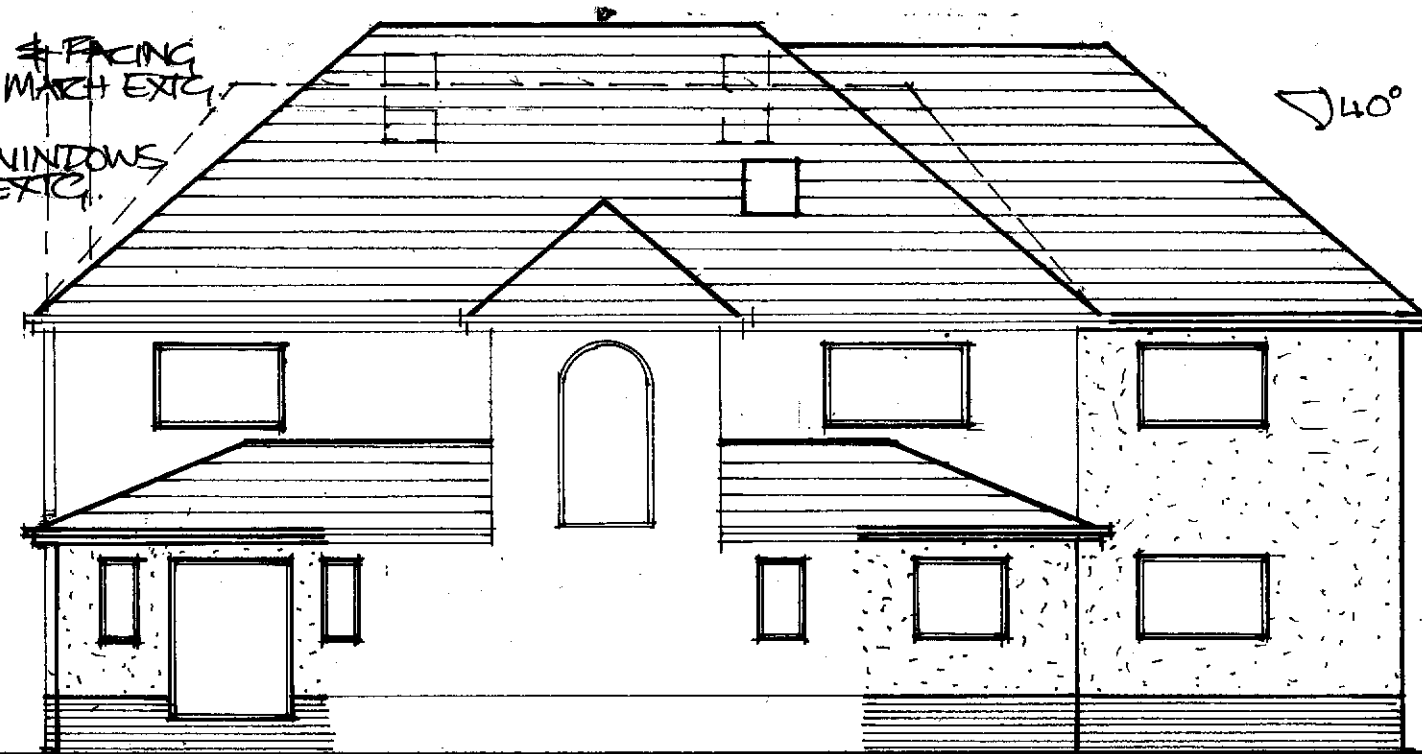

EAST 1:100

ROOF TILES & FITTINGS TO MATCH EXIST.

RAINWATER GOODS FASCIA & SOFFIT  
TO MATCH EXIST.

DECORATED RENDER & FACING  
BRICK STAIR RISER TO MATCH EXIST.

UPVC DOUBLE GLAZED WINDOWS  
& DOORS TO MATCH EXIST.

DOTTED LINE  
INDICATES  
EXT. PROFILE.

40°