


0m Scale 1 : 100

10m

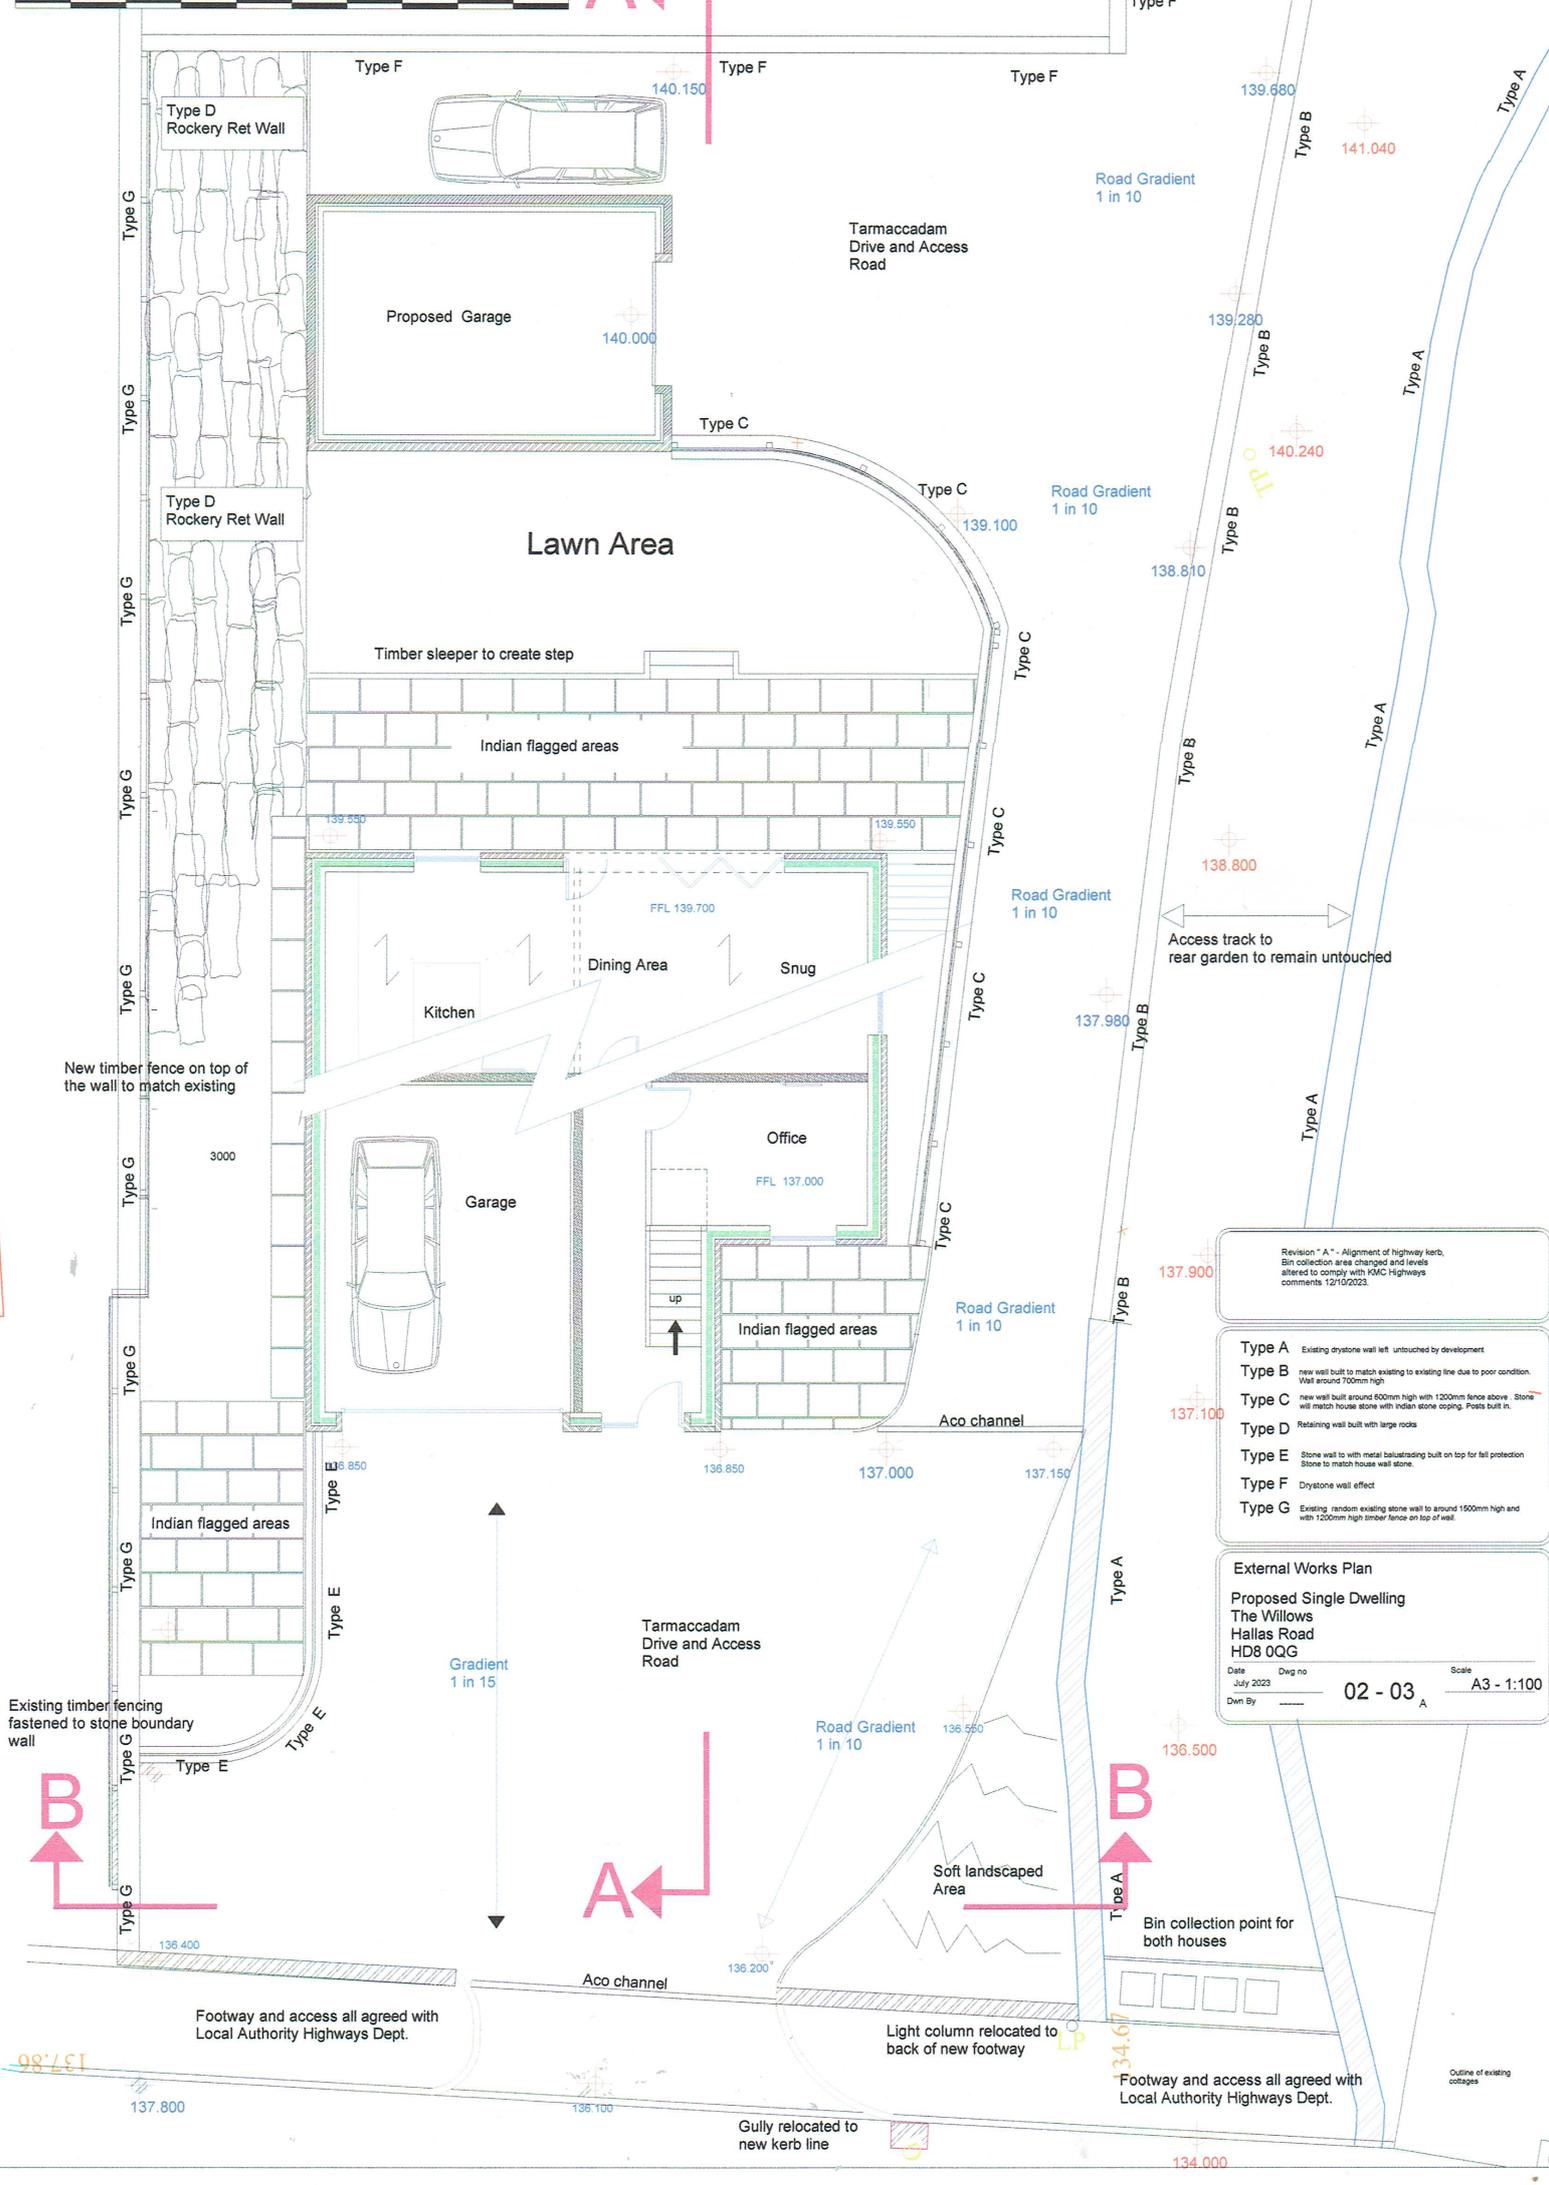

- Revision "A" - Alignment of highway kerb, Bin collection area changed and levels altered to comply with KMC Highways comments 12/10/2023.
- Type A Existing drystone wall left untouched by development
  - Type B new wall built to match existing to existing line due to poor condition. Wall around 700mm high
  - Type C new wall built around 600mm high with 1200mm fence above. Stone will match house stone with Indian stone coping. Posts built in.
  - Type D Retaining wall built with large rocks
  - Type E Stone wall with metal balustrading built on top for fall protection. Stone to match house wall stone
  - Type F Drystone wall effect
  - Type G Existing random existing stone wall to around 1500mm high and with 1200mm high steeper fence on top of wall.

**External Works Plan**

**Proposed Single Dwelling**  
**The Willows**  
**Hallas Road**  
**HD8 0QG**

Date July 2023 Dwg no 02 - 03 Scale A3 - 1:100  
 Dwn By \_\_\_\_\_

Existing timber fencing fastened to stone boundary wall

Footway and access all agreed with Local Authority Highways Dept.

Light column relocated to back of new footway

Footway and access all agreed with Local Authority Highways Dept.

Gully relocated to new kerb line

Outline of existing cottages