


Section A - A

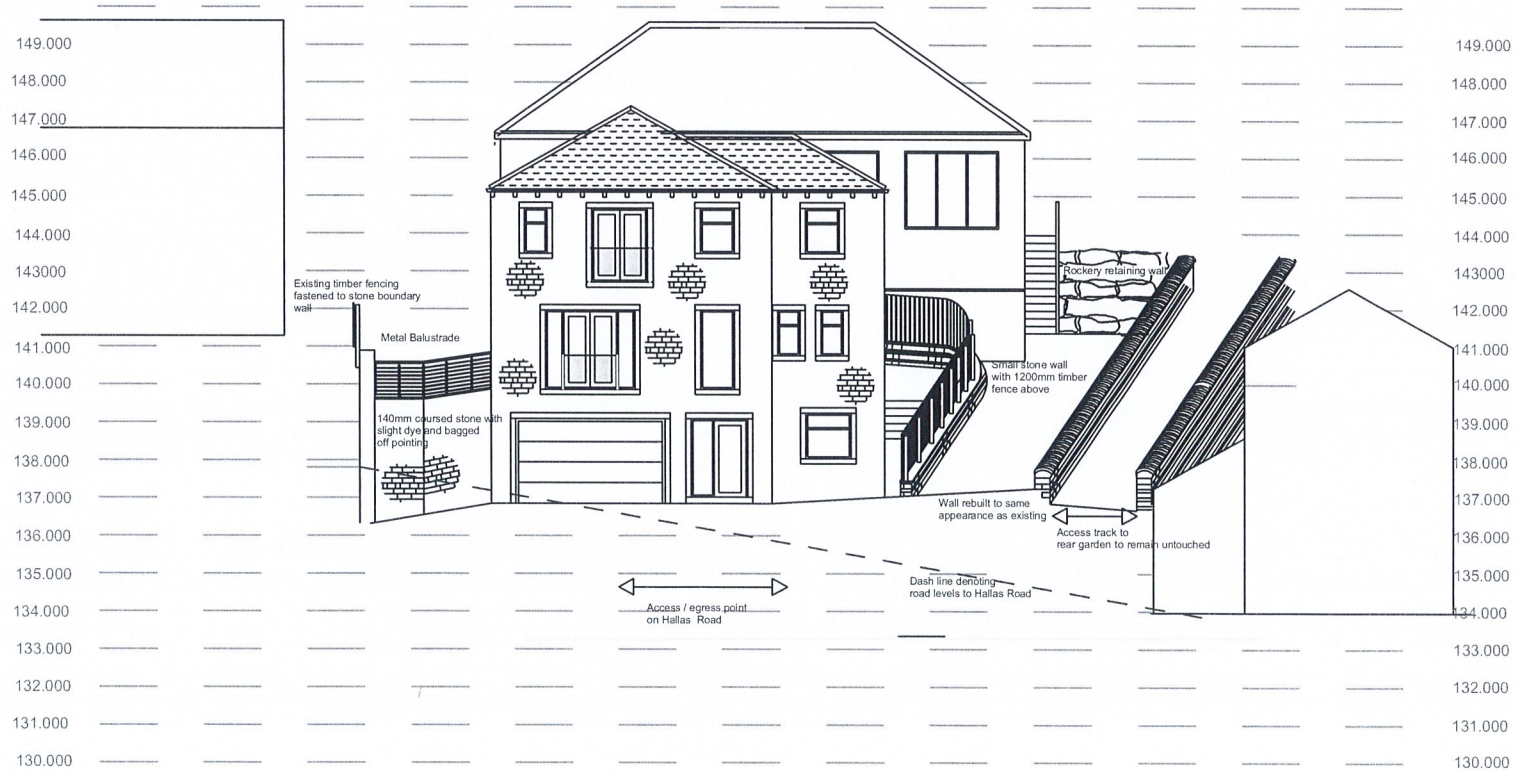

Section B - B

Proposed Single Dwelling
 The Willows
 Hallas Road
 HD8 0QG

Date July 2023 Dwg no 02 - 05 Scale A3 - 1:100
 Drawn By -----