
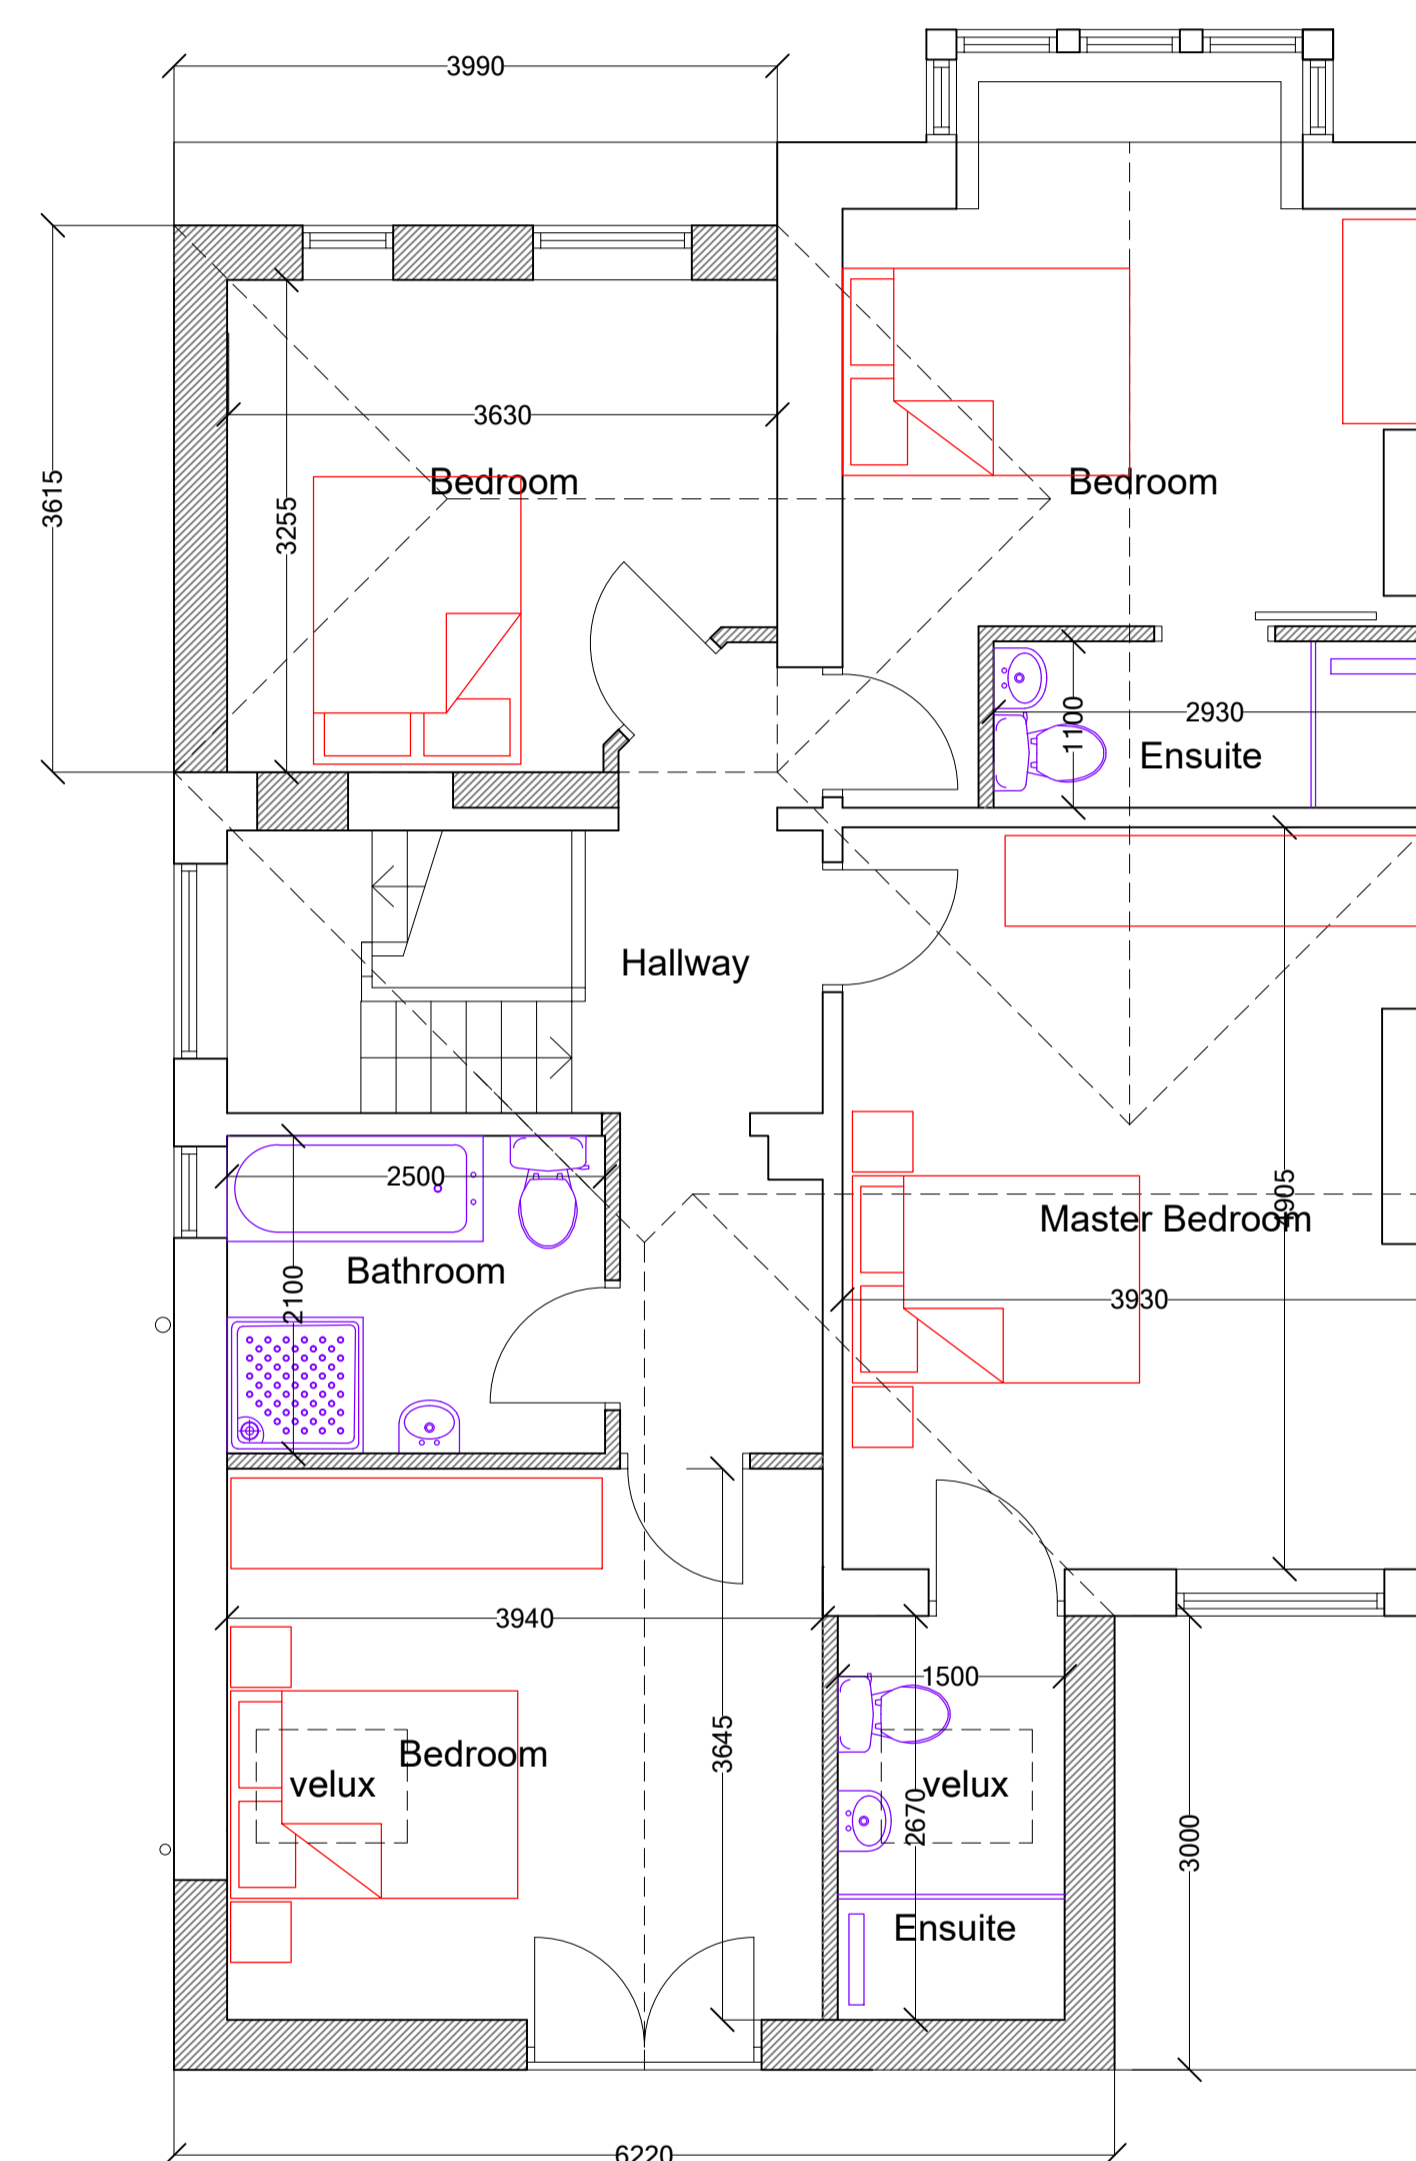


PROPOSED GROUND FLOOR PLAN 1:50

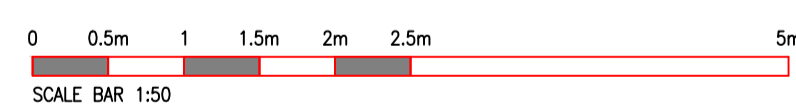

PROPOSED FIRST FLOOR PLAN 1:50

REV :

CLIENT :  
**Uppal**

ADDRESS :

**684 Bradford Road,  
Fixby, Huddersfield,  
HD2 2JY**

PROJECT :

**Proposed Floor Plans.**

DATE :

**Oct 2024**

ISSUE :

PLANNING:  B.REGULATIONS:  GENERAL:

DRAWING REF :

**2129-24-002** REVISION: **B** SCALE: **1-50**

Drawings are to scale indicated for planning purposes  
No scaling permitted for construction purposes  
Information on this drawing is copyright. All rights reserved.  
No part of this work may be reproduced or transmitted in  
any form by any means, either electronically, mechanically,  
by photocopying, recording or otherwise stored in any  
retrieval system of any nature, without the express consent  
of Langley Architectural.