


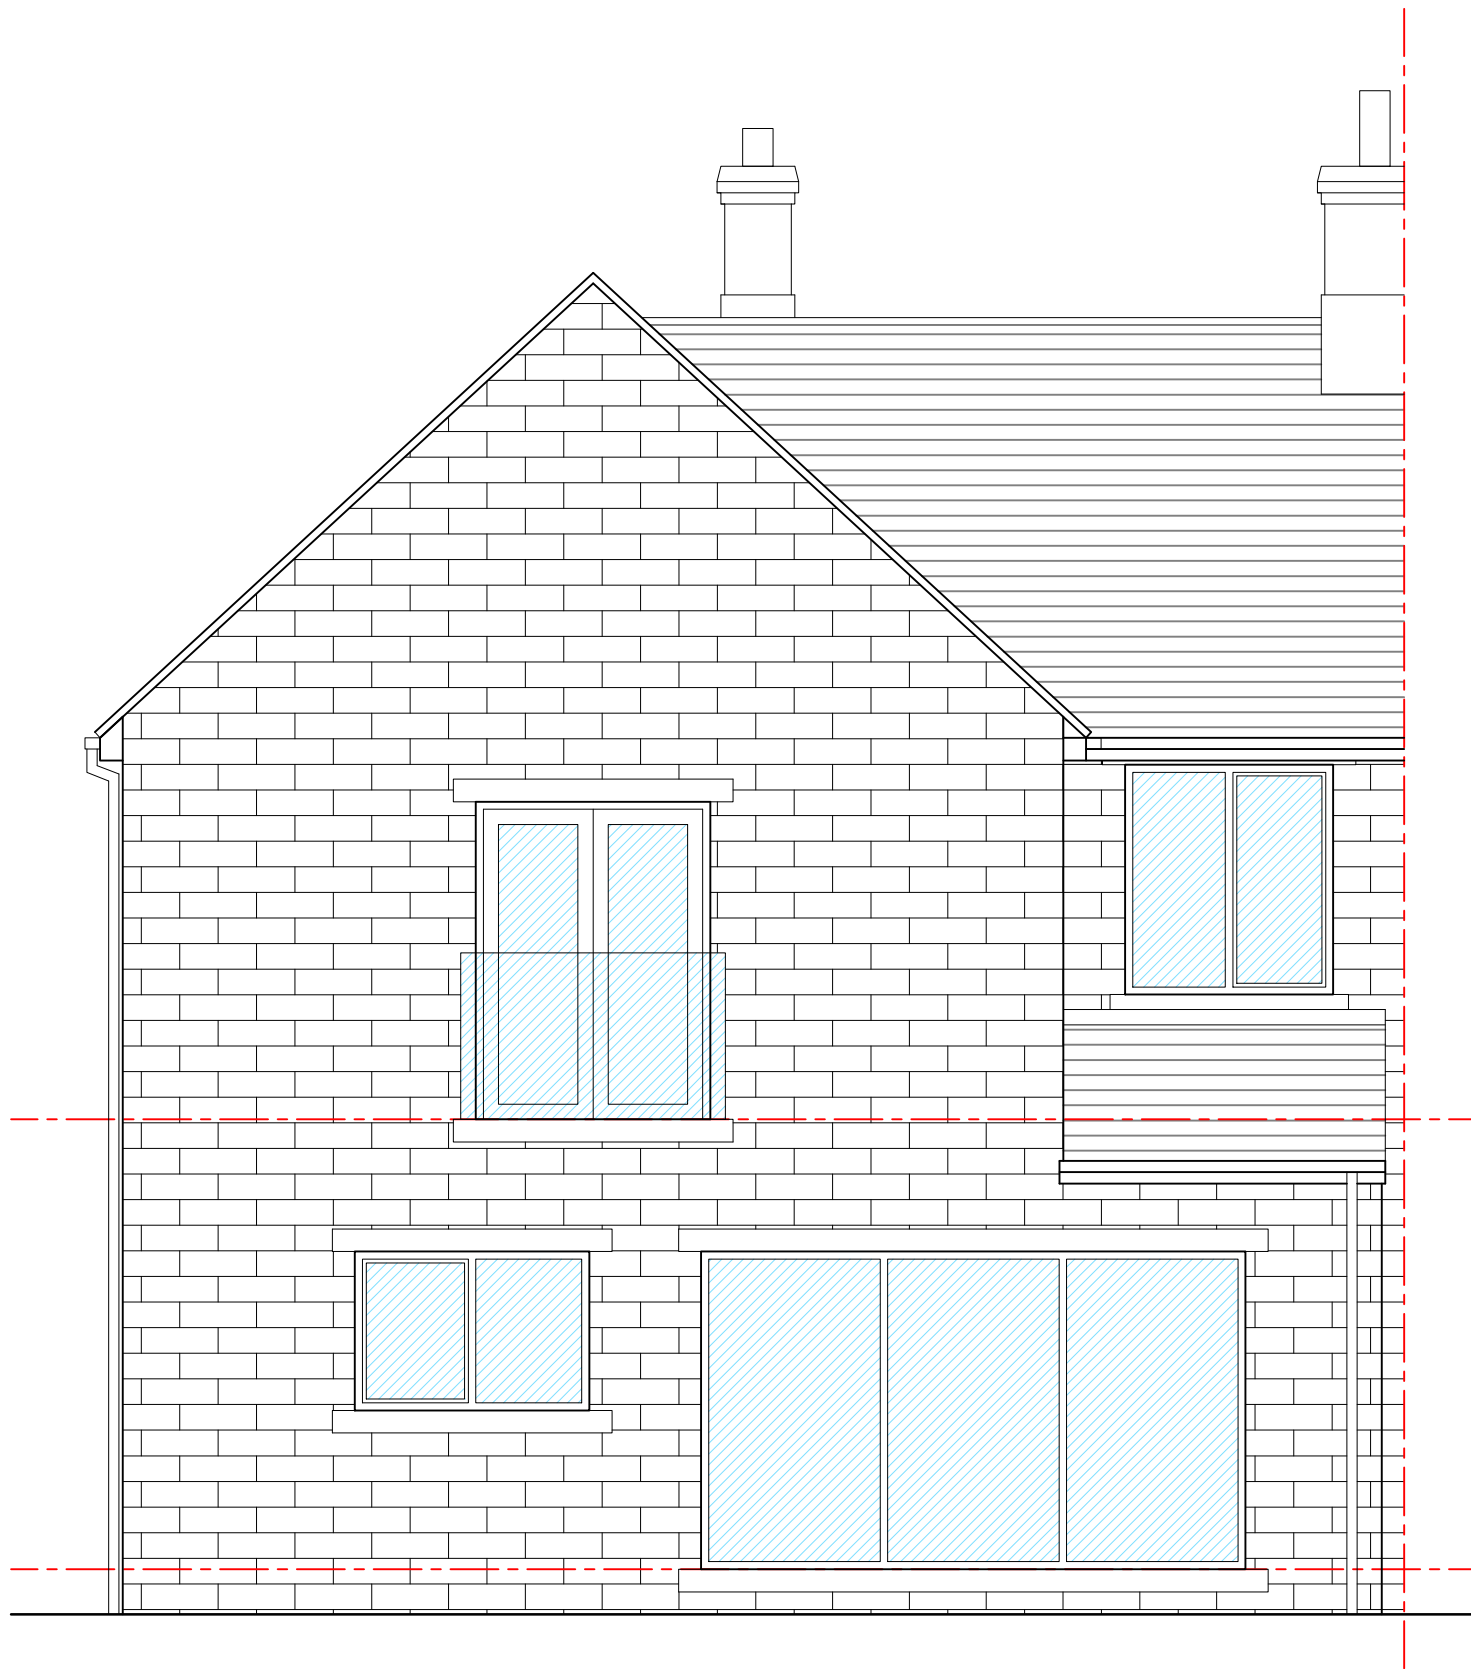



PROPOSED WEST ELEVATION 1:50




PROPOSED SOUTH ELEVATION 1:50



PROPOSED EAST ELEVATION 1:50

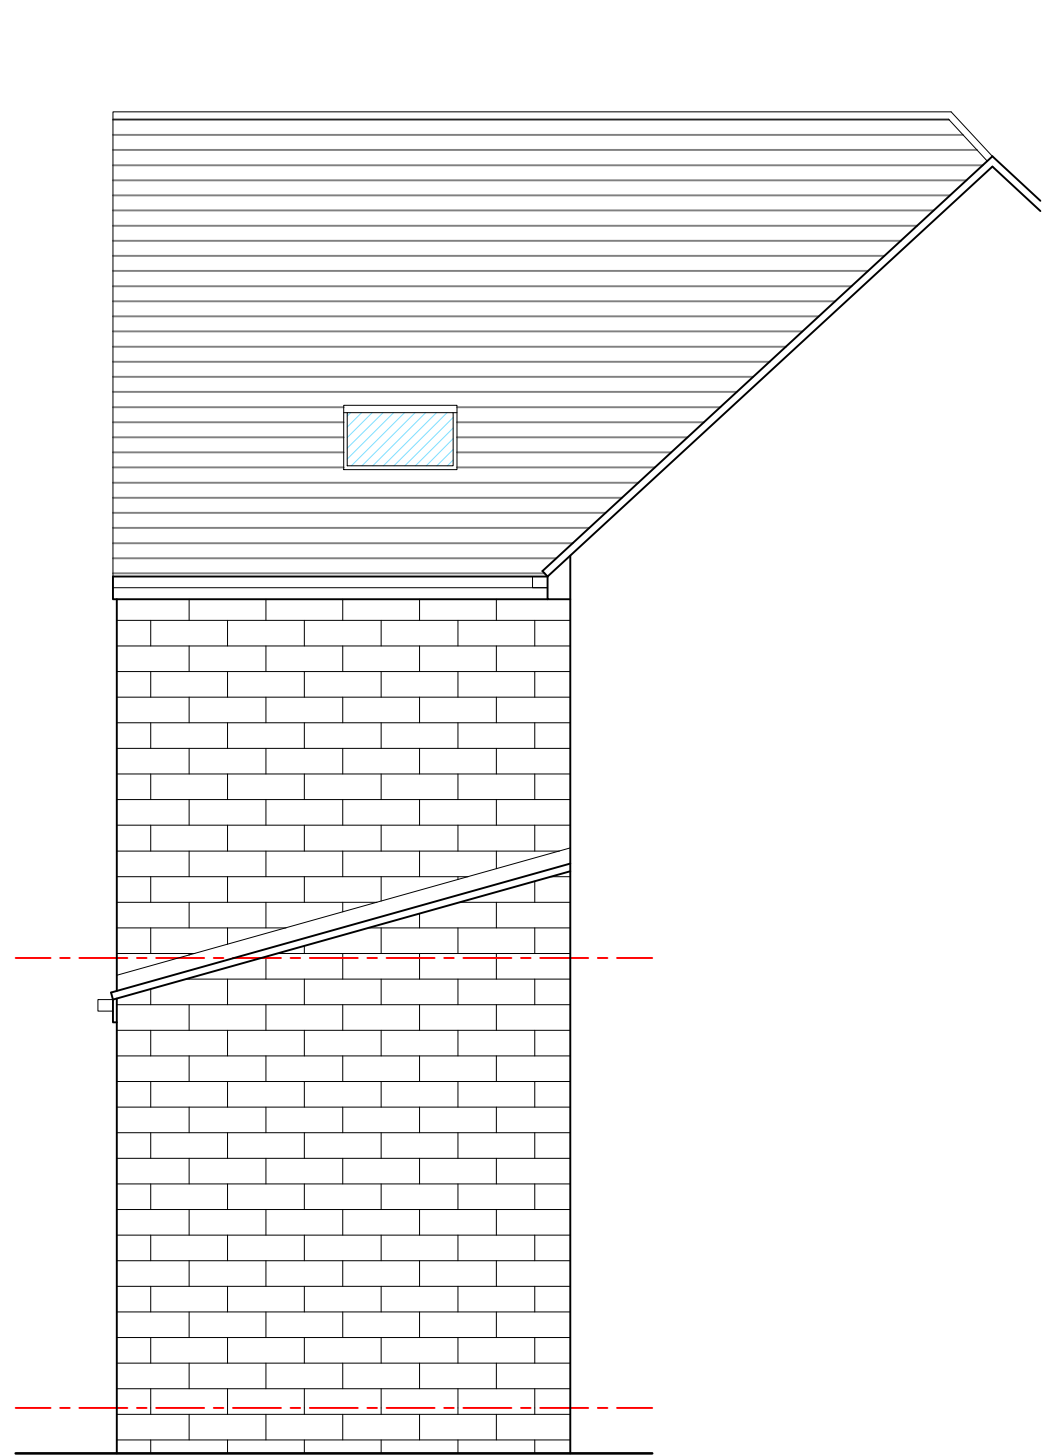
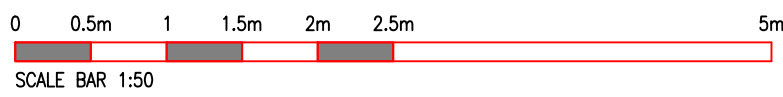


PROPOSED NORTH ELEVATION 1:50

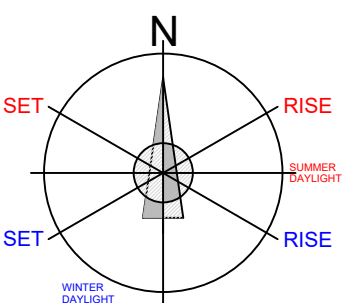


EXISTING BLOCK PLAN 1:500

PROPOSED BLOCK PLAN 1:500

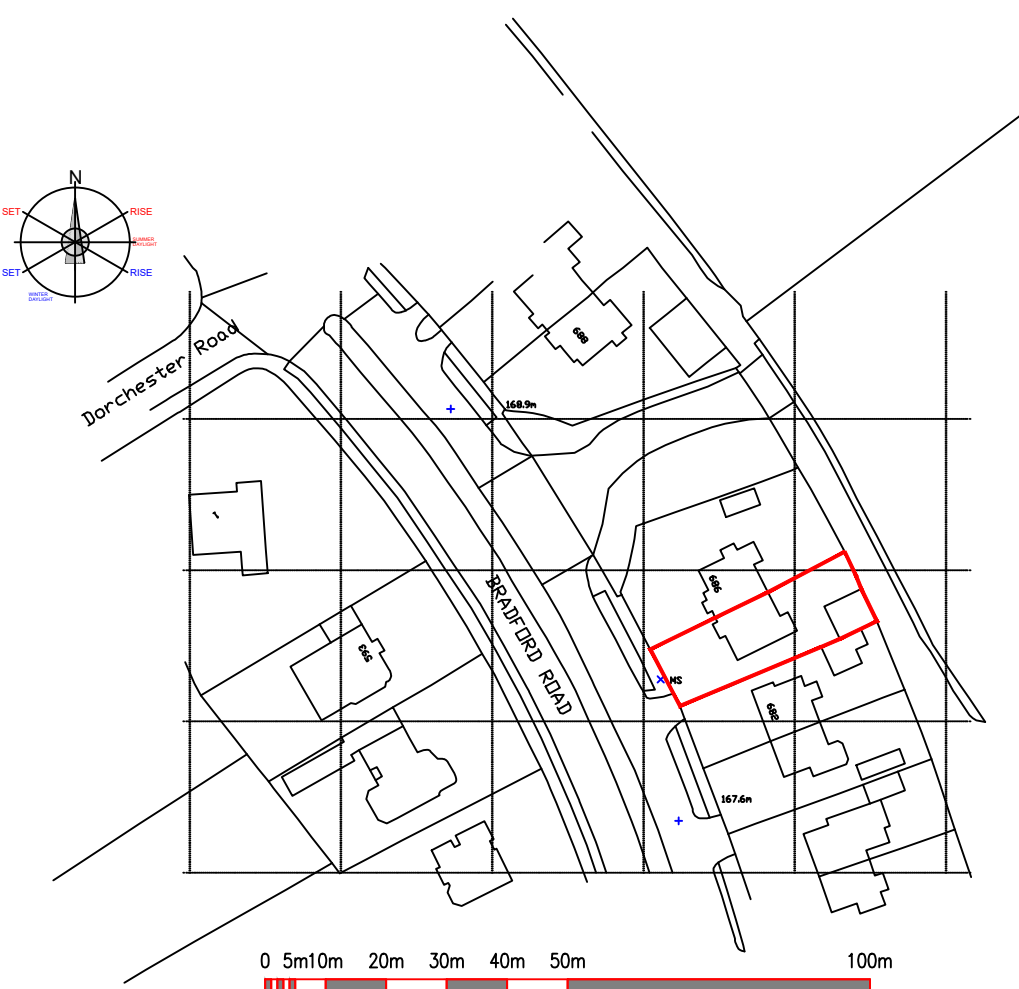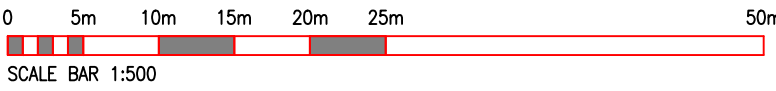

LOCATION PLAN 1:1250

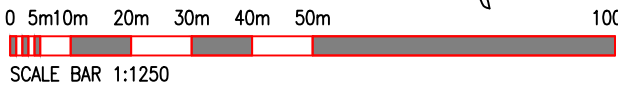

REV :

CLIENT :

Uppal

ADDRESS :

684 Bradford Road,
Fixby, Huddersfield,
HD2 2JY

PROJECT :

Proposed Elevations &
Site Plans.

DATE :

Oct 2024

ISSUE :

PLANNING: B.REGULATIONS: GENERAL:

DRAWING REF :

2129-24-003

REVISION:

A

SCALE:

As Shown @A1

Drawings are to scale indicated for planning purposes
No scaling permitted for construction purposes
Information on this drawing is copyright. All rights reserved.
No part of this work may be reproduced or transmitted in
any form by any means, either electronically, mechanically,
by photocopying, recording or otherwise stored in any
retrieval system of any nature, without the express consent
of Langley Architectural.