




1 Existing Cellar Floor Plan
1 : 100

2 Existing Ground Floor Plan
1 : 100

3 Existing First Floor Plan
1 : 100



4 Existing Front Elevation
1 : 100

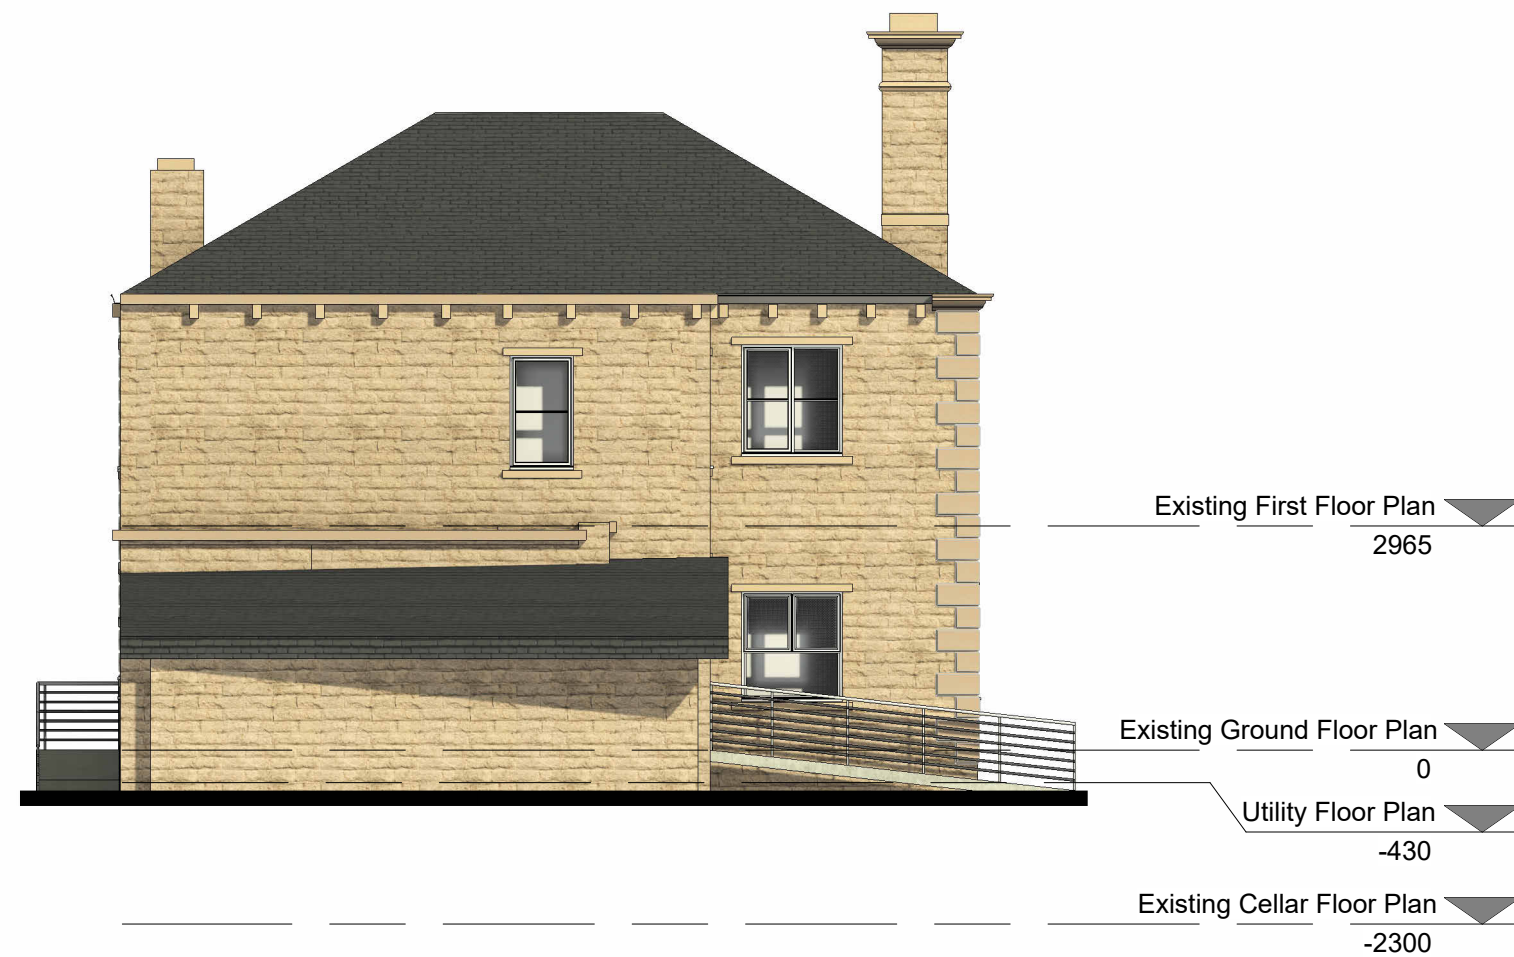

6 Existing Rear Elevation
1 : 100



5 Existing (North) Side
Elevation 1
1 : 100



7 Existing (East) Side
Elevation 2
1 : 100