


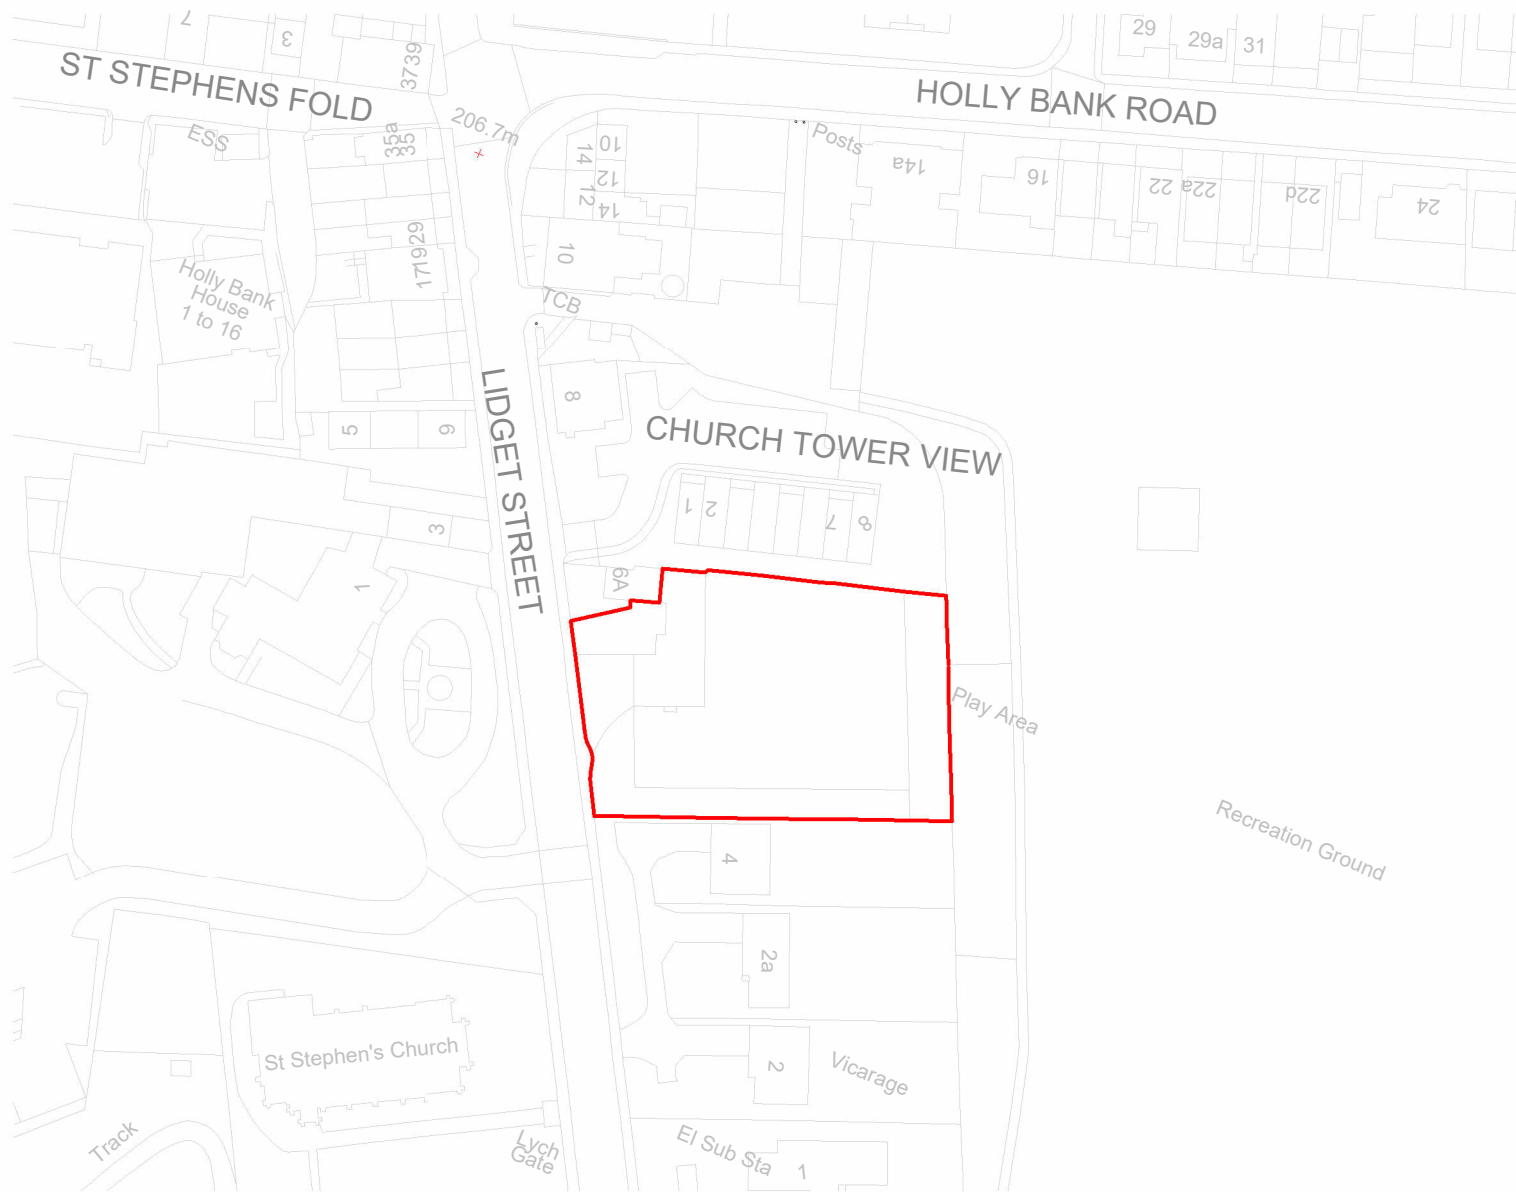

Only figured dimensions should be used.

Scaled dimensions should be checked with the Architect.

This drawing together with the design, is the property and copyright of the Architect and must not be reproduced without written permission

rev	description		drwn	auth	date
DO NOT SCALE OFF THIS DRAWING					
ACUMEN Designers & Architects acumenarchitects.co.uk01484 546 000 Headrow House, Old Leeds Road, Huddersfield, Huddersfield HD1 1SG					
Client			MR A THOMPSON		
Project			LINDLEY COTTAGE, LIDGET STREET, HUDDERSFIELD HD3 3JB		
Project No		Drawing No		Rev	
2922		(LOC)			
Description					
LOCATION PLAN					
Scale		Date Drawn		Drawn By	
1 : 1250@ A4		SEP 24		GH	
				Authorised By	
				JC	
Purpose of Issue					
Planning ☒ Building Regs ☐ Tender ☐ Construction ☐ Comment ☐ Info ☐					