


**General Notes:**  
 1.This drawing is to be read in conjunction with all relevant architectural information and other consultants drawings.  
 2.Discrepancies must be reported directly to the Architect.  
 3.All dimensions must be checked on site and not scaled from drawing.  
 4.This drawing is copyright.

REVISIONS

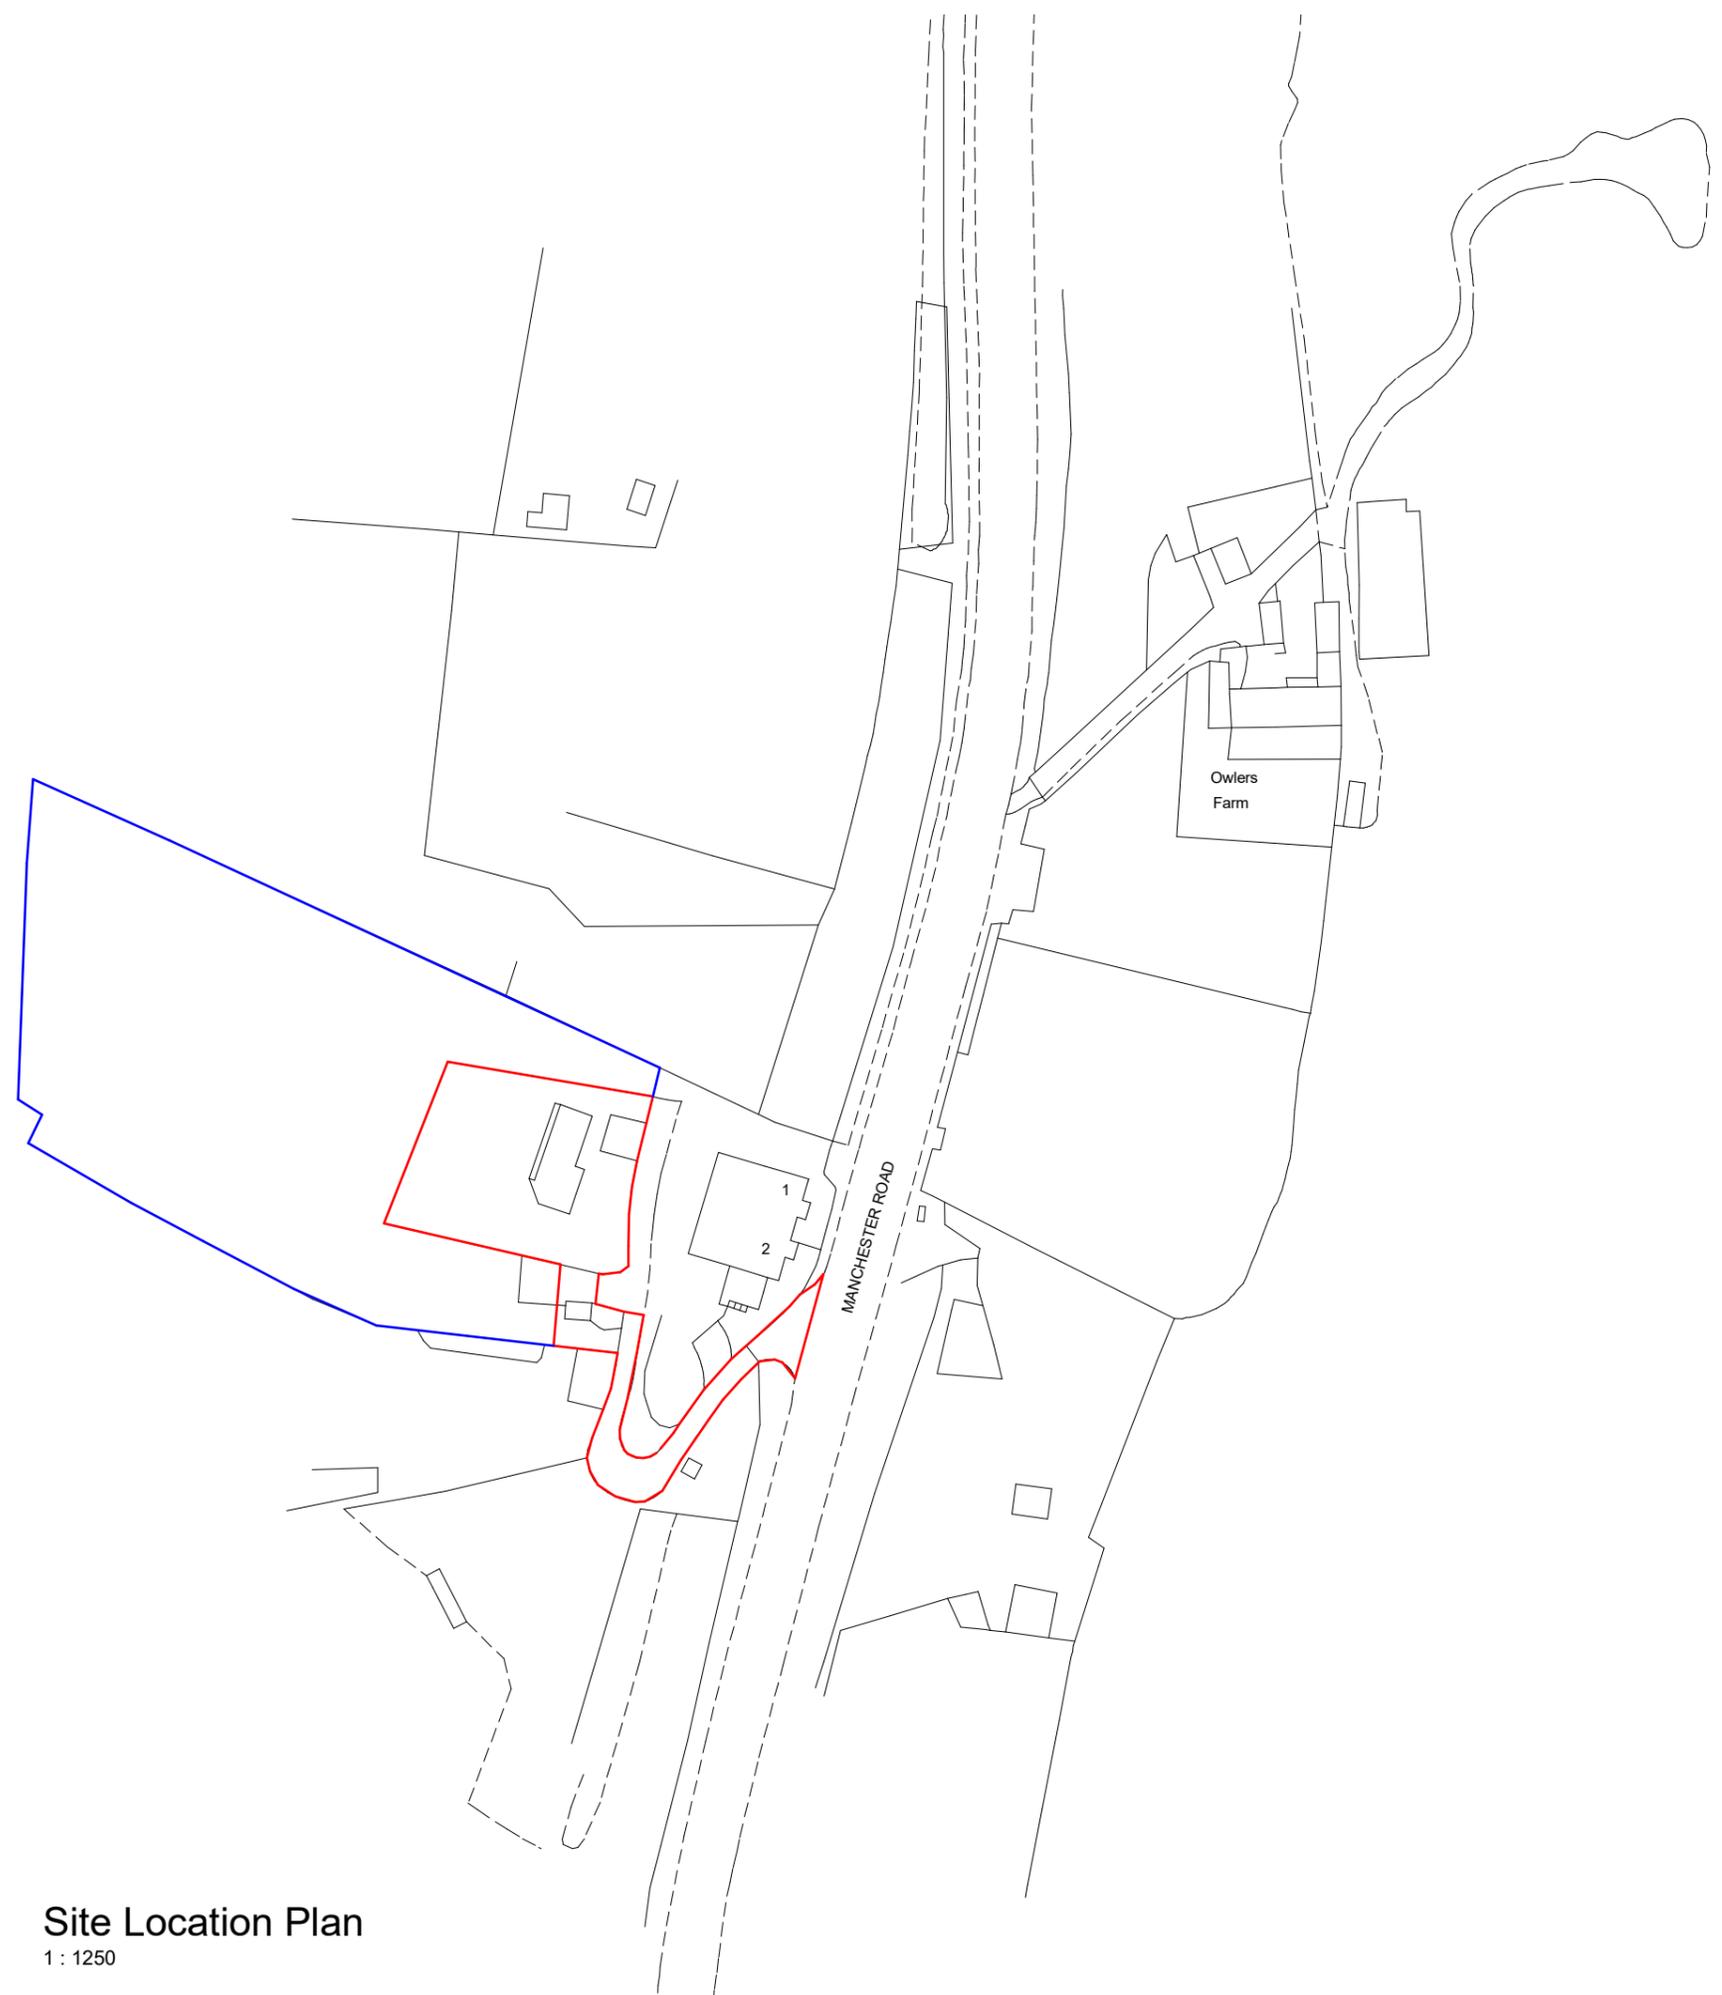

Site Location Plan  
 1 : 1250

Scale (A3)	1 : 1250	
Issue	PLANNING	
 <b>Jeffrey Jordan Architects</b> <small>w: jeffreyyordanarchitects.co.uk          e: jsmith@jeffreyyordanarchitects.co.uk          t: +44779595437</small>		
	Project Address	5 Coach House, Marsden
Project Description	Proposed Rear Extension	
Drawing Title	Site Location Plan	
Drawing No.	PL01	REV.