


NOTES

- Do not scale from this drawing.
- Due the nature of the project (existing property) dimensions may vary on site to those shown.
- The contractor and any specialist designers are responsible for checking all dimensions, tolerances etc before works commence or any materials are ordered / manufactured
- Any discrepancies to be referred to the designer.
- Refer to structural engineers drawings for all structural elements. Structural elements denoted on this drawing are for information only.
- All dimensions are structural i.e. before plaster or other finishes unless stated otherwise
- This drawing is copyright of Stonehouse Architectural Ltd and must not be reproduced without authorisation.

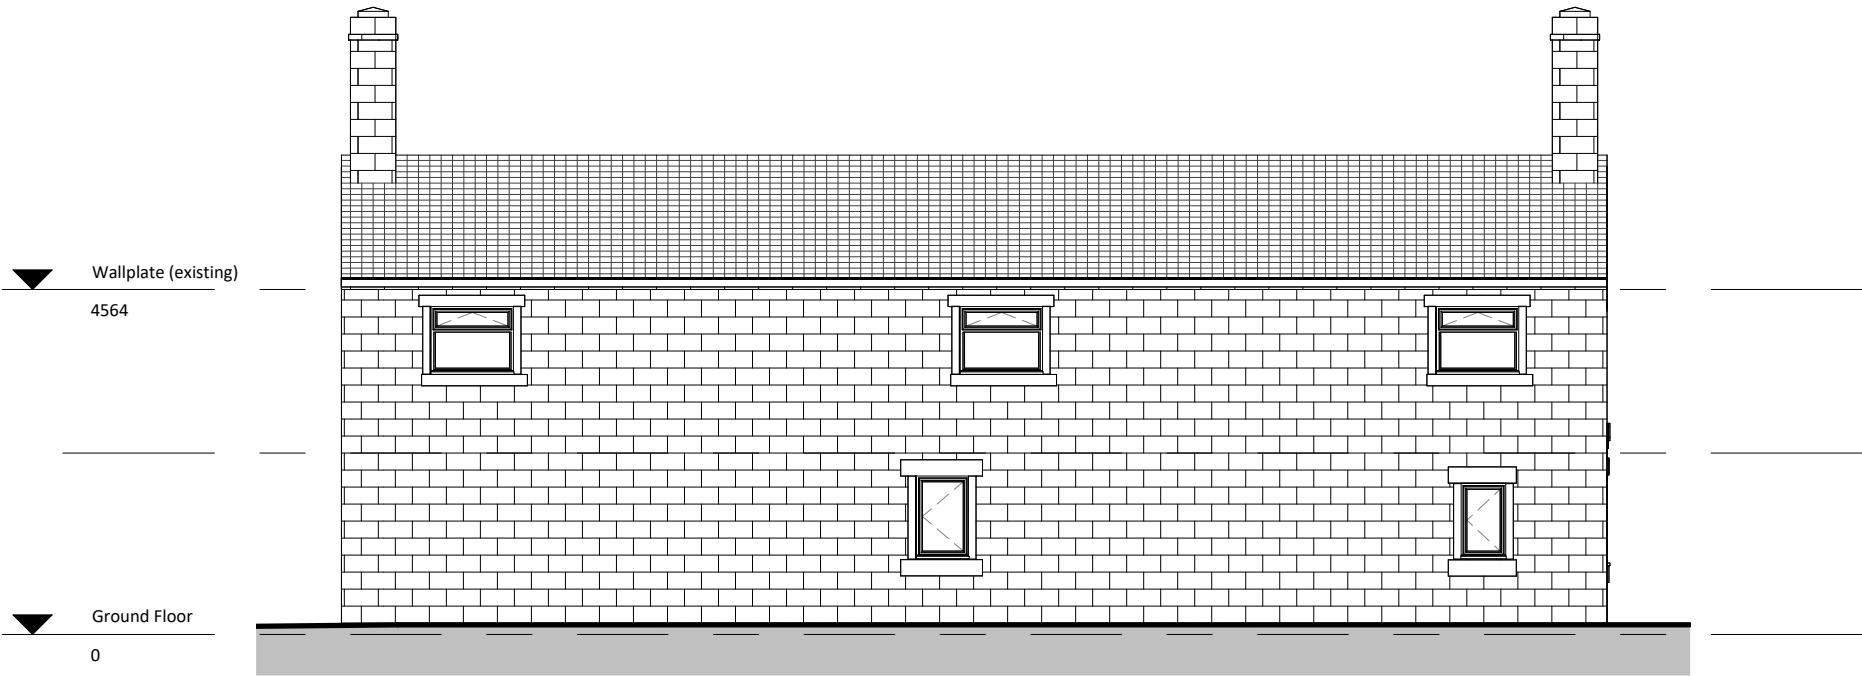

11 Front Proposed

1 : 100



11 Rear Proposed

1 : 100

STONEHOUSE & CO

ARCHITECTURAL DESIGN

T:07745 806369
E:ben@stonehouseltd.co.uk
W:www.stonehouseandco.co.uk

No.	Description	Date

PURPOSE OF ISSUE

Planning

PROJECT

Thornclyff Social Club

SHEET

Proposed 2

CLIENT

Thornclyff Social Club

Date	Project number	Scale (@ A3)
11.06.20	J20-057	1 : 100
Drawn by	DRAWING NUMBER	REV
Author	P04	