

IF IN ANY DOUBT PLEASE ASK THE ARCHITECT FOR CLARIFICATION.
 DO NOT SCALE FROM DRAWING. ALL DIMENSIONS TO BE CHECKED ON SITE.
 THE COPYRIGHT FOR THESE DRAWINGS REMAINS THE PROPERTY OF THE ARCHITECT. THEY MUST NOT BE REPRODUCED IN ANY WAY WITHOUT THE ARCHITECT'S PRIOR WRITTEN CONSENT.



FRONT PERSPECTIVE



REAR PERSPECTIVE



EXISTING STREET ELEVATION - BRADFORD ROAD


No. 583

No. 585

No. 587

No. 589

No. 591

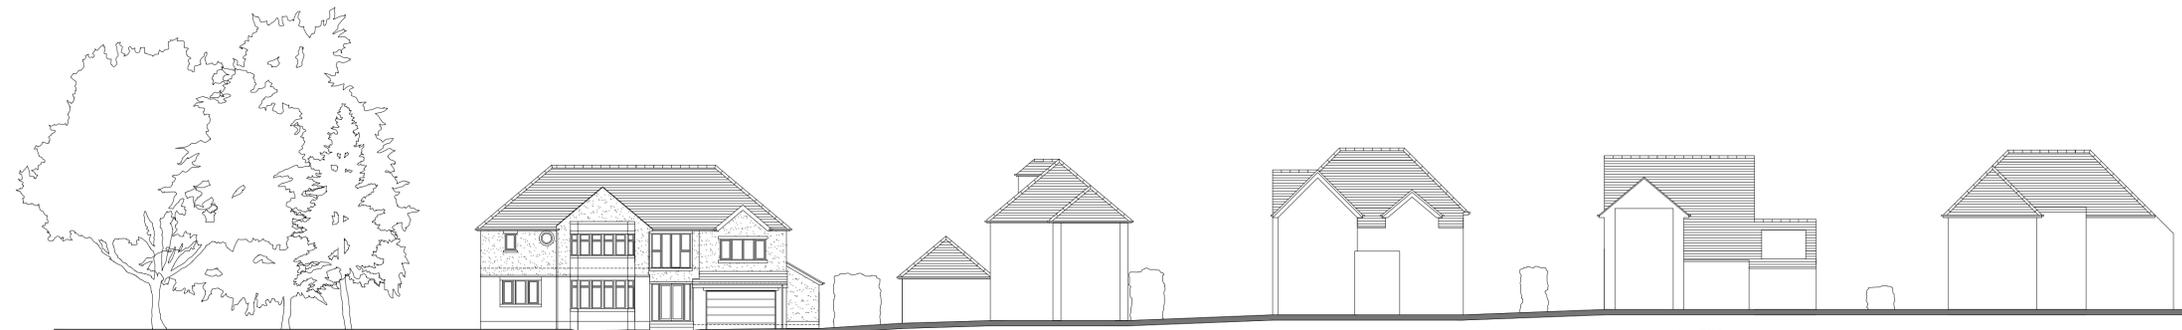

PROPOSED STREET ELEVATION - BRADFORD ROAD

No. 583

No. 585

No. 587

No. 589

No. 591



northern design
partnership

Chartered Architects
The Chapel, Millmoor Road,
Meltham, Holmfirth, HD9 5JU

www.northerndesignpartnership.co.uk
Instagram: @northerndesignp
Telephone: (01484) 854848

client	MR KHOKHAR		
project	PROPOSED EXTENSION TO 583 BRADFORD ROAD, FIXBY, HUDDERSFIELD, HD2 2LA		
drawing	PROPOSED STREET SCENE AND VISUALS		
revision	notes	date	drawn
*	*	*	*
scale :	1:50 AT A1	10.24	MG
project no.	drawing no.	revision	
2346	03		