


Christ Church New Mill Solar

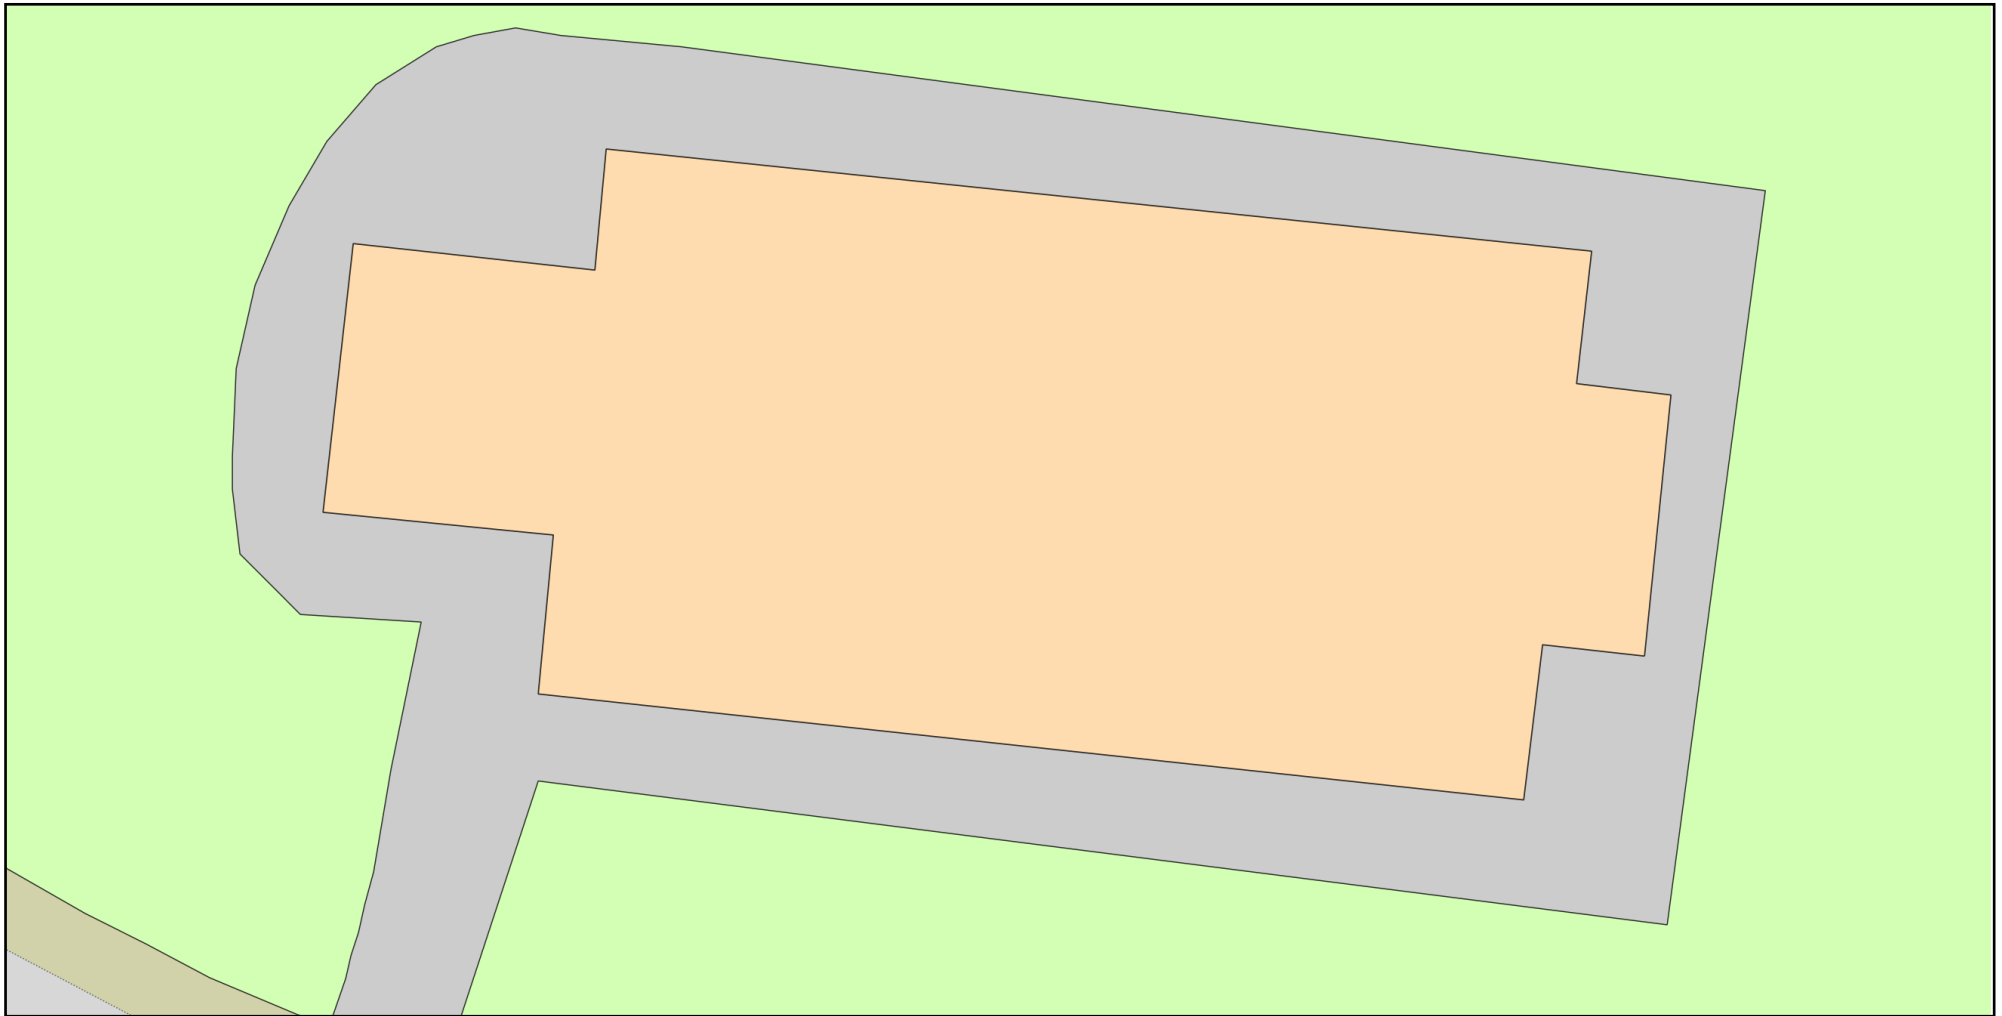

0 10
Metres



Plan Produced for: Richard Plant

Date Produced: 18 Oct 2024

Plan Reference Number: TQRQM24292184016440

Scale: 1:200 @ A4

© Crown copyright and database rights 2023 OS 100042766

