


2.4m x 43m Visibility Splay in line with 30mph speed limit

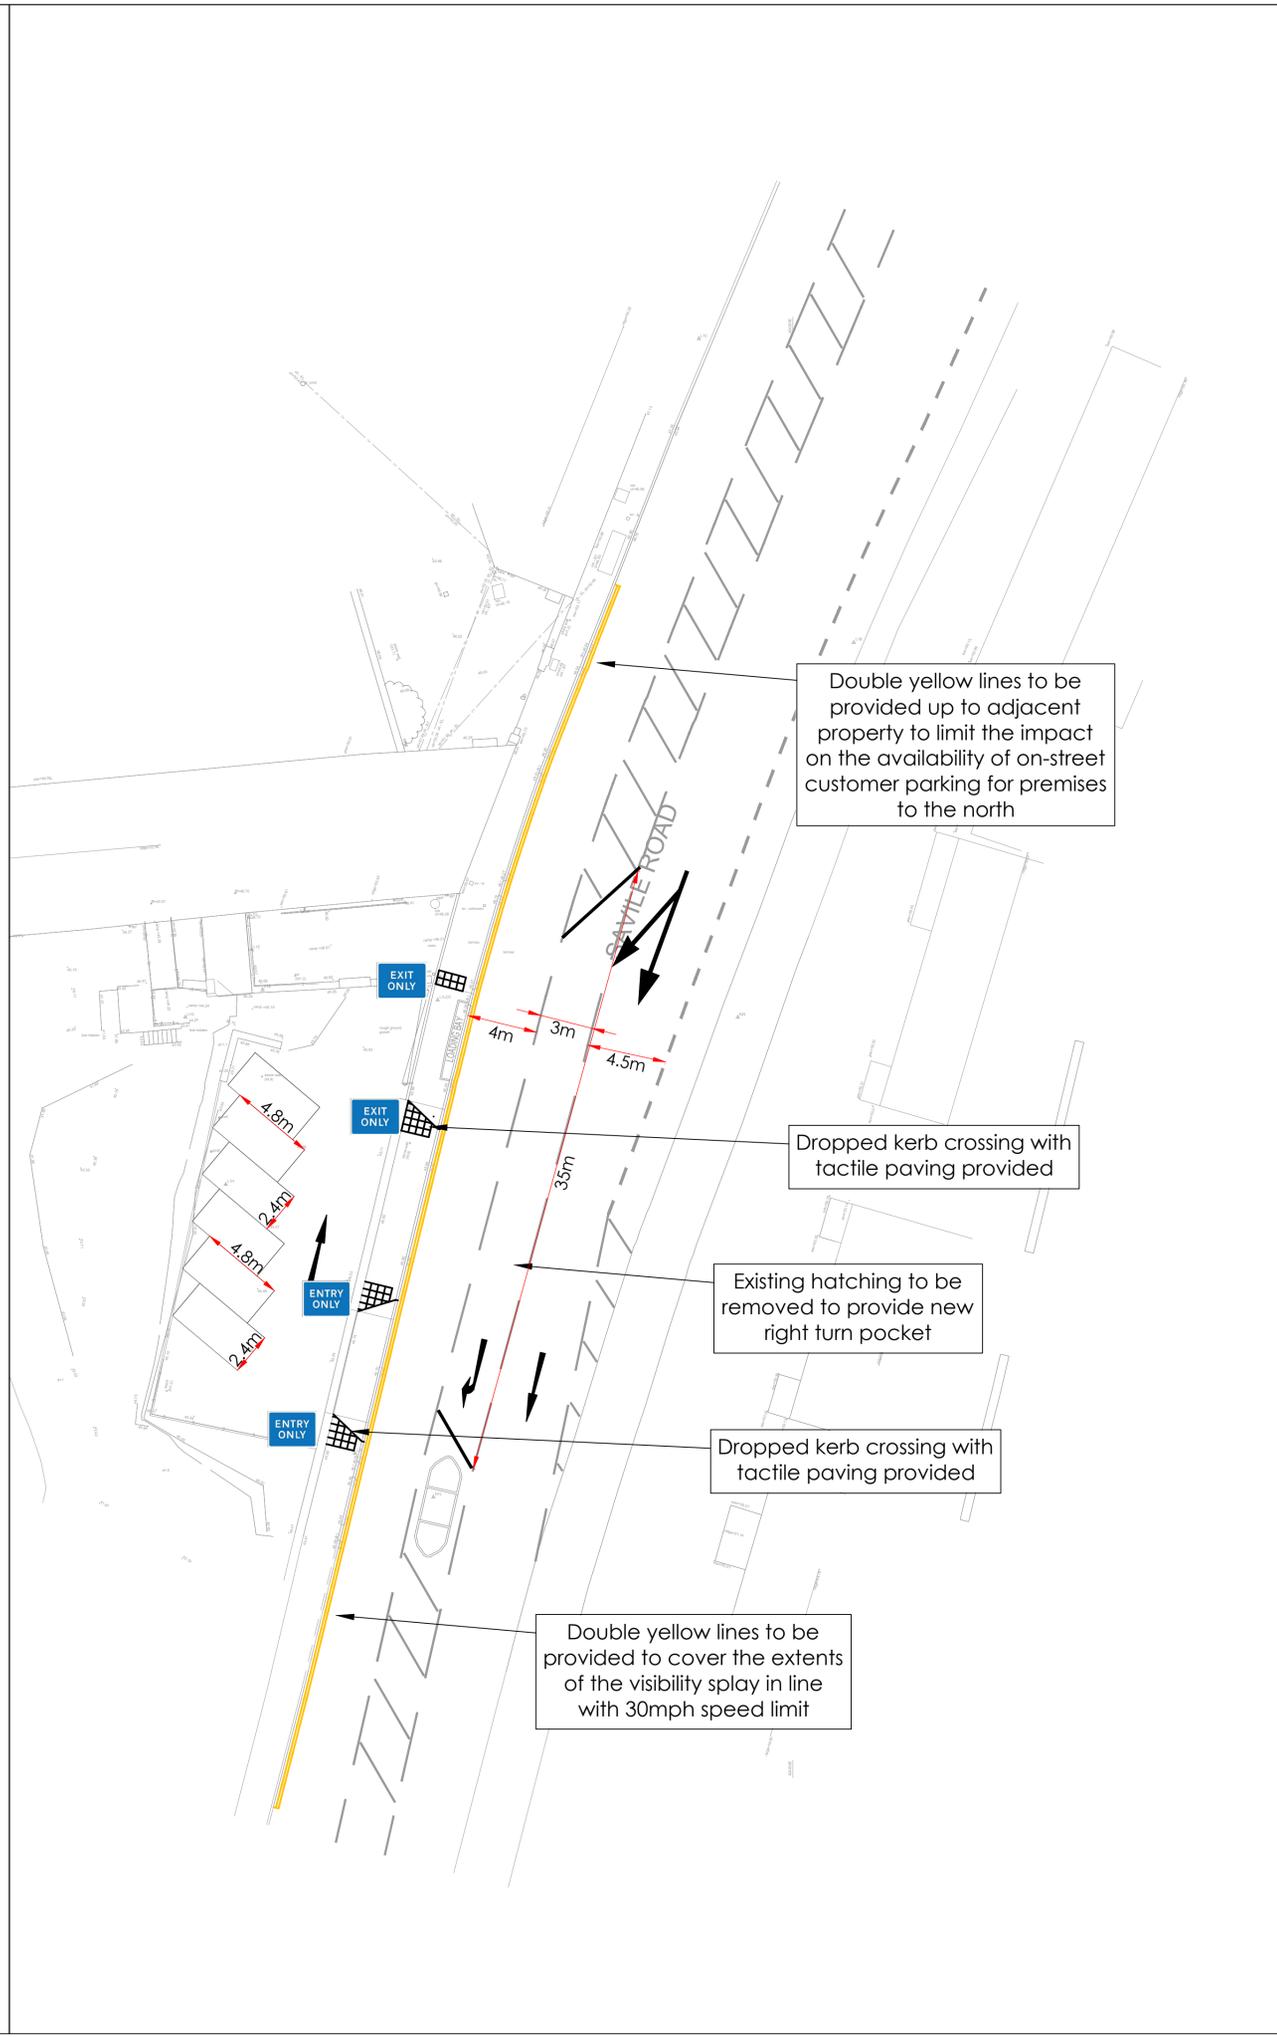

Double yellow lines to be provided up to adjacent property to limit the impact on the availability of on-street customer parking for premises to the north

Dropped kerb crossing with tactile paving provided

Existing hatching to be removed to provide new right turn pocket

Dropped kerb crossing with tactile paving provided

Double yellow lines to be provided to cover the extents of the visibility splay in line with 30mph speed limit

Standard Notes  
 1. This drawing is to be read in conjunction with all relevant Architect's and Engineer's drawings and specification.  
 2. This drawing should not be scaled.

Location Plan

Notes and Keys  
**KEY:**  
 Existing road markings  
 Proposed road markings  
 Proposed double yellow lines

Date	Rev	Description	Drawn	Chkd
28.02.26	B	Layout amended following undertaking of RSA and in line with RSA Response Report	JT	JT
19.11.25	A	Layout amended in line with KC response	JT	JT



ADDRESS TPS Transport Consultants Ltd,  
 Stonebridge Court,  
 151-153 Wakefield Road,  
 Holbury, Wakefield,  
 WF4 5HQ  
 t: 01924 644638  
 e: info@tpscconsultants.co.uk  
 www.tpscconsultants.co.uk

Project  
 Headfield Mills  
 Savile Town  
 Dewsbury

Title  
 Access Design and  
 Visibility Splays

Status

INFORMATION			
Scale @ A1	Date Created	Drawn	Checked
1:200	29.09.25	JA	JT
TPS Project Number P3144		Revision B	
Drawing Number P3144 - D - 1001			