


Signage to be erected on new pole within the site, facing onto Savile Road. 'Exit Only'

Signage to be erected on new pole, within the site, facing onto Savile Road. 'Entry Only'

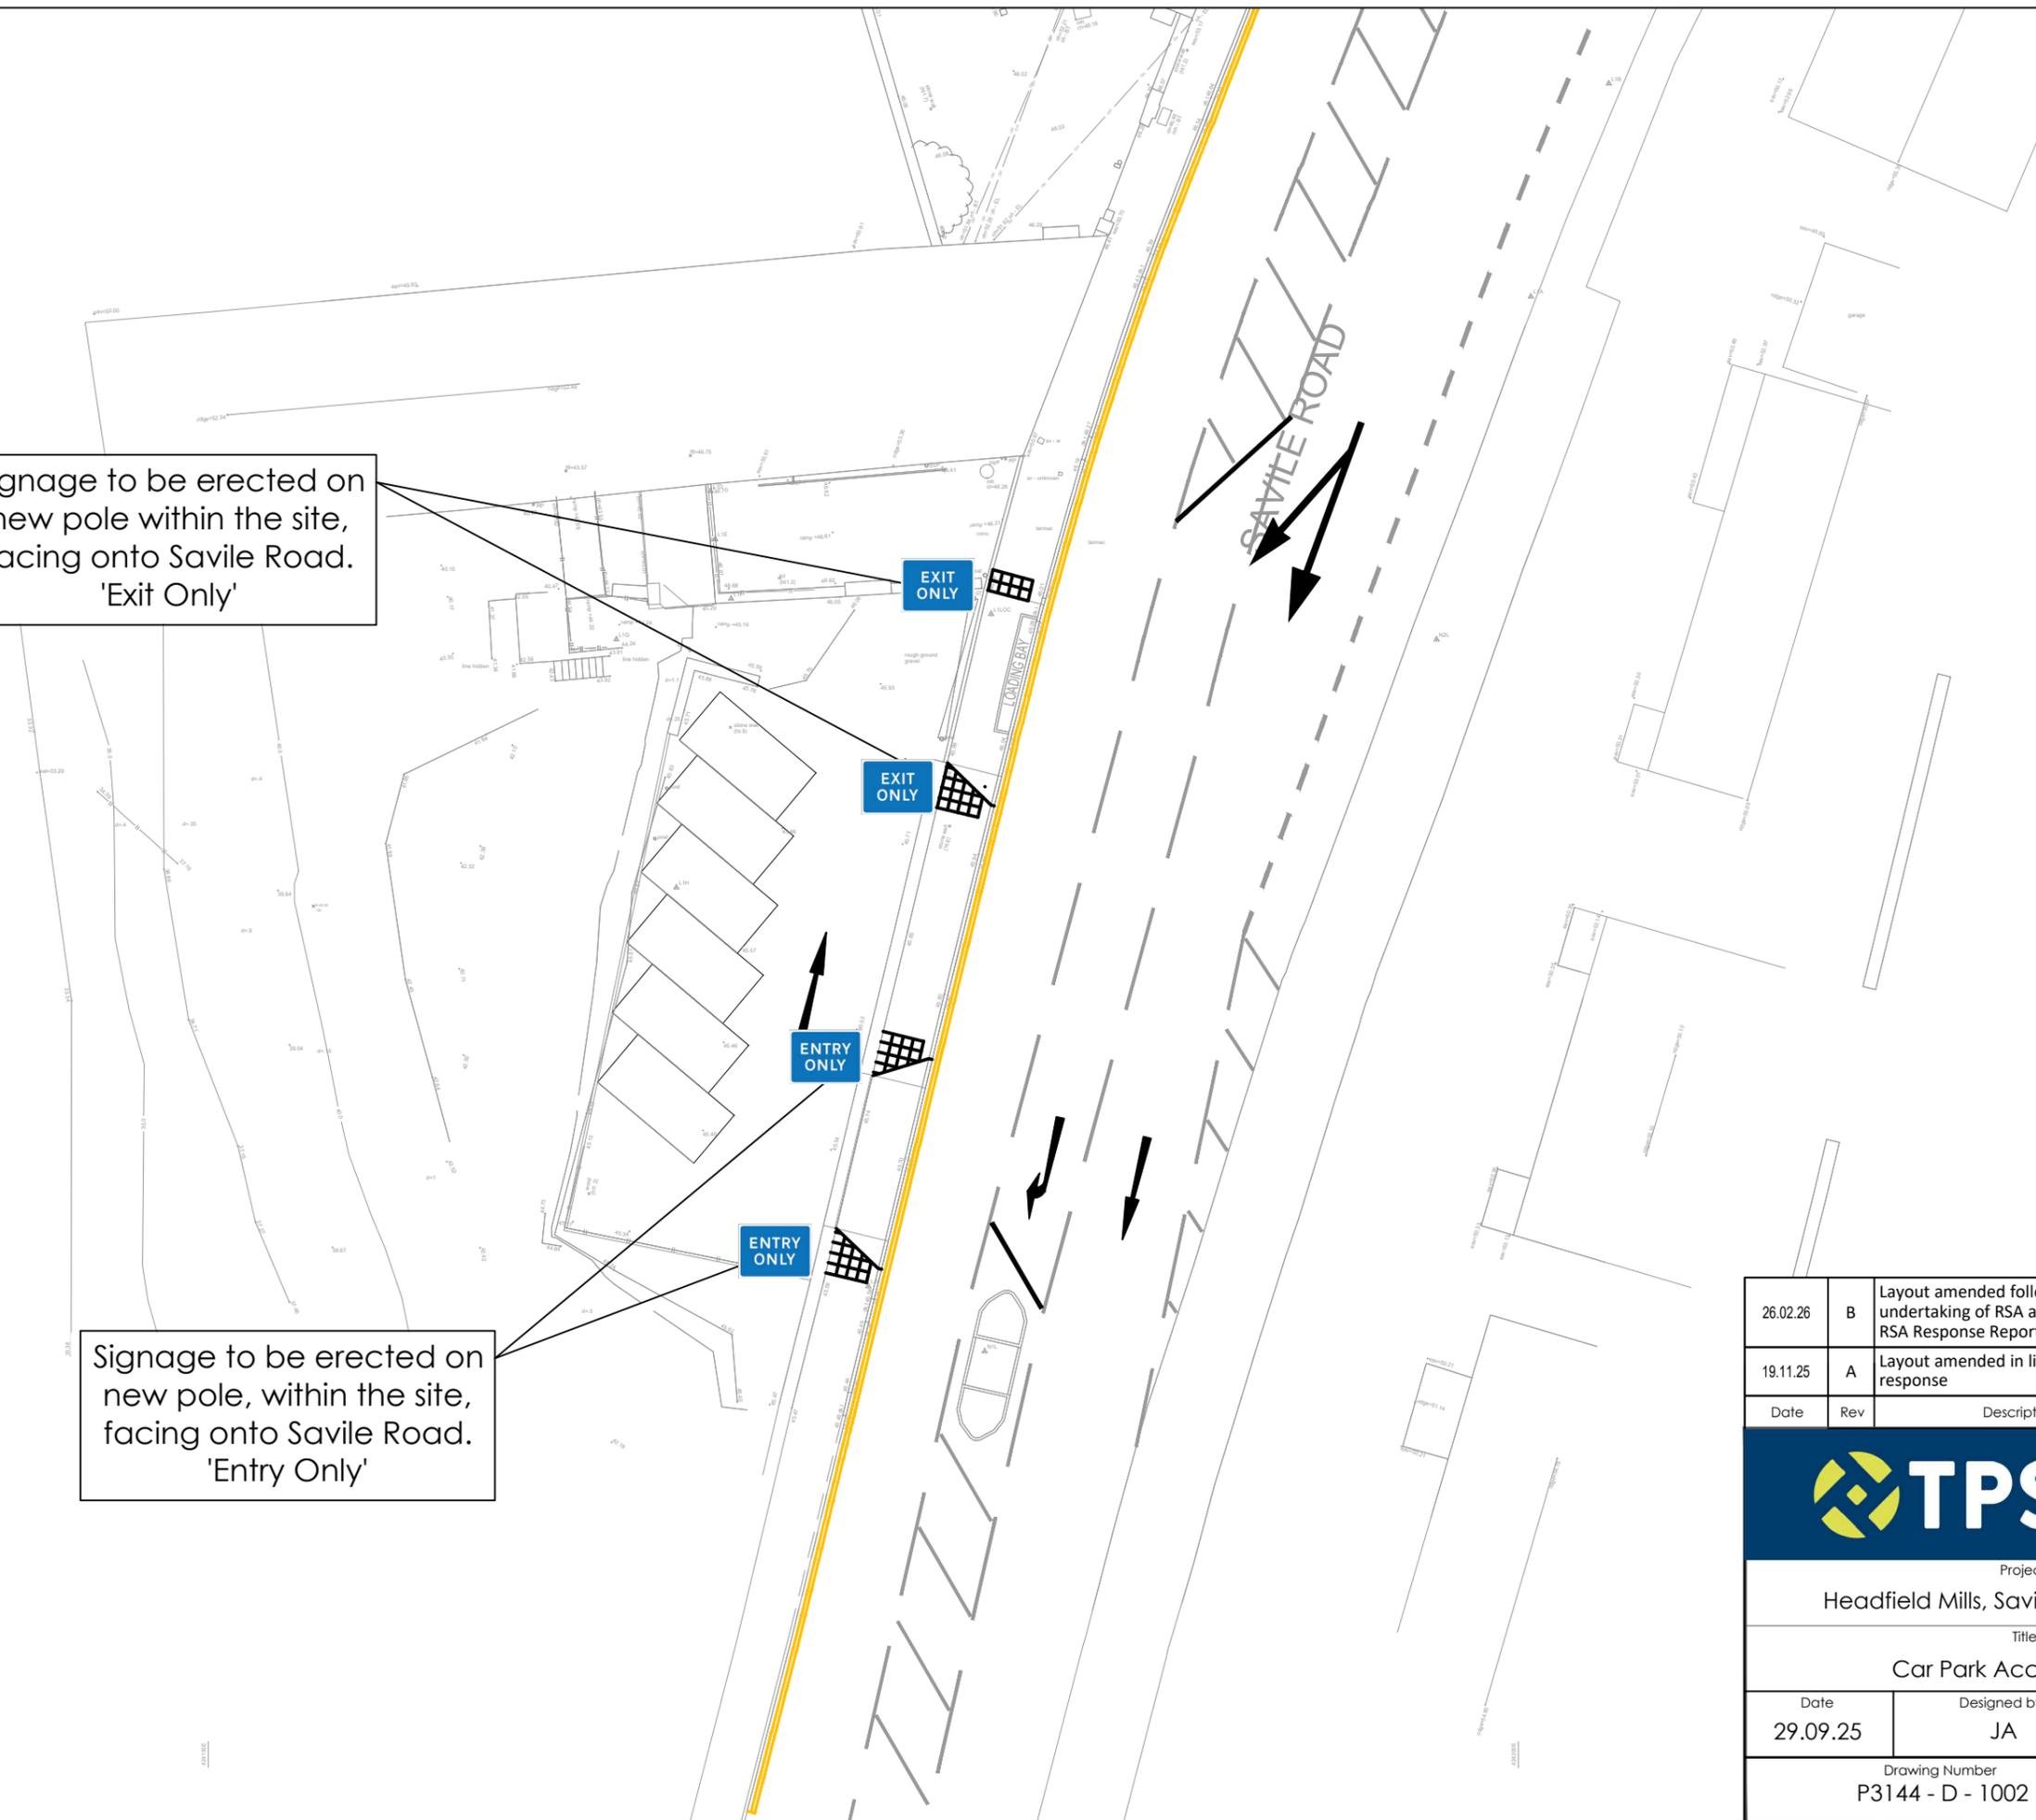

26.02.26	B	Layout amended following undertaking of RSA and in line with RSA Response Report	JT	JT
19.11.25	A	Layout amended in line with KC response	JT	JT
Date	Rev	Description	Drawn	Chkd



TPS Transport Consultants Ltd  
 Stonebridge Court  
 151-153 Wakefield Road  
 Horbury  
 Wakefield  
 WF4 5HQ  
 t: 01924 664638  
 e: info@tpsconsultants.co.uk  
 www.tpsconsultants.co.uk

Project Headfield Mills, Savile Town, Desbury				
Title Car Park Access Design				
Date 29.09.25	Designed by JA	Checked by JT		
Drawing Number P3144 - D - 1002			Scale @ A3 1:250	Revision B