


Location Plan

Site Address: Llamedos Stables, Field Head Lane, Drighlington, Bradford, BD11 1JL

Date Produced: 10-Nov-2024

Scale: 1:1250 @A4

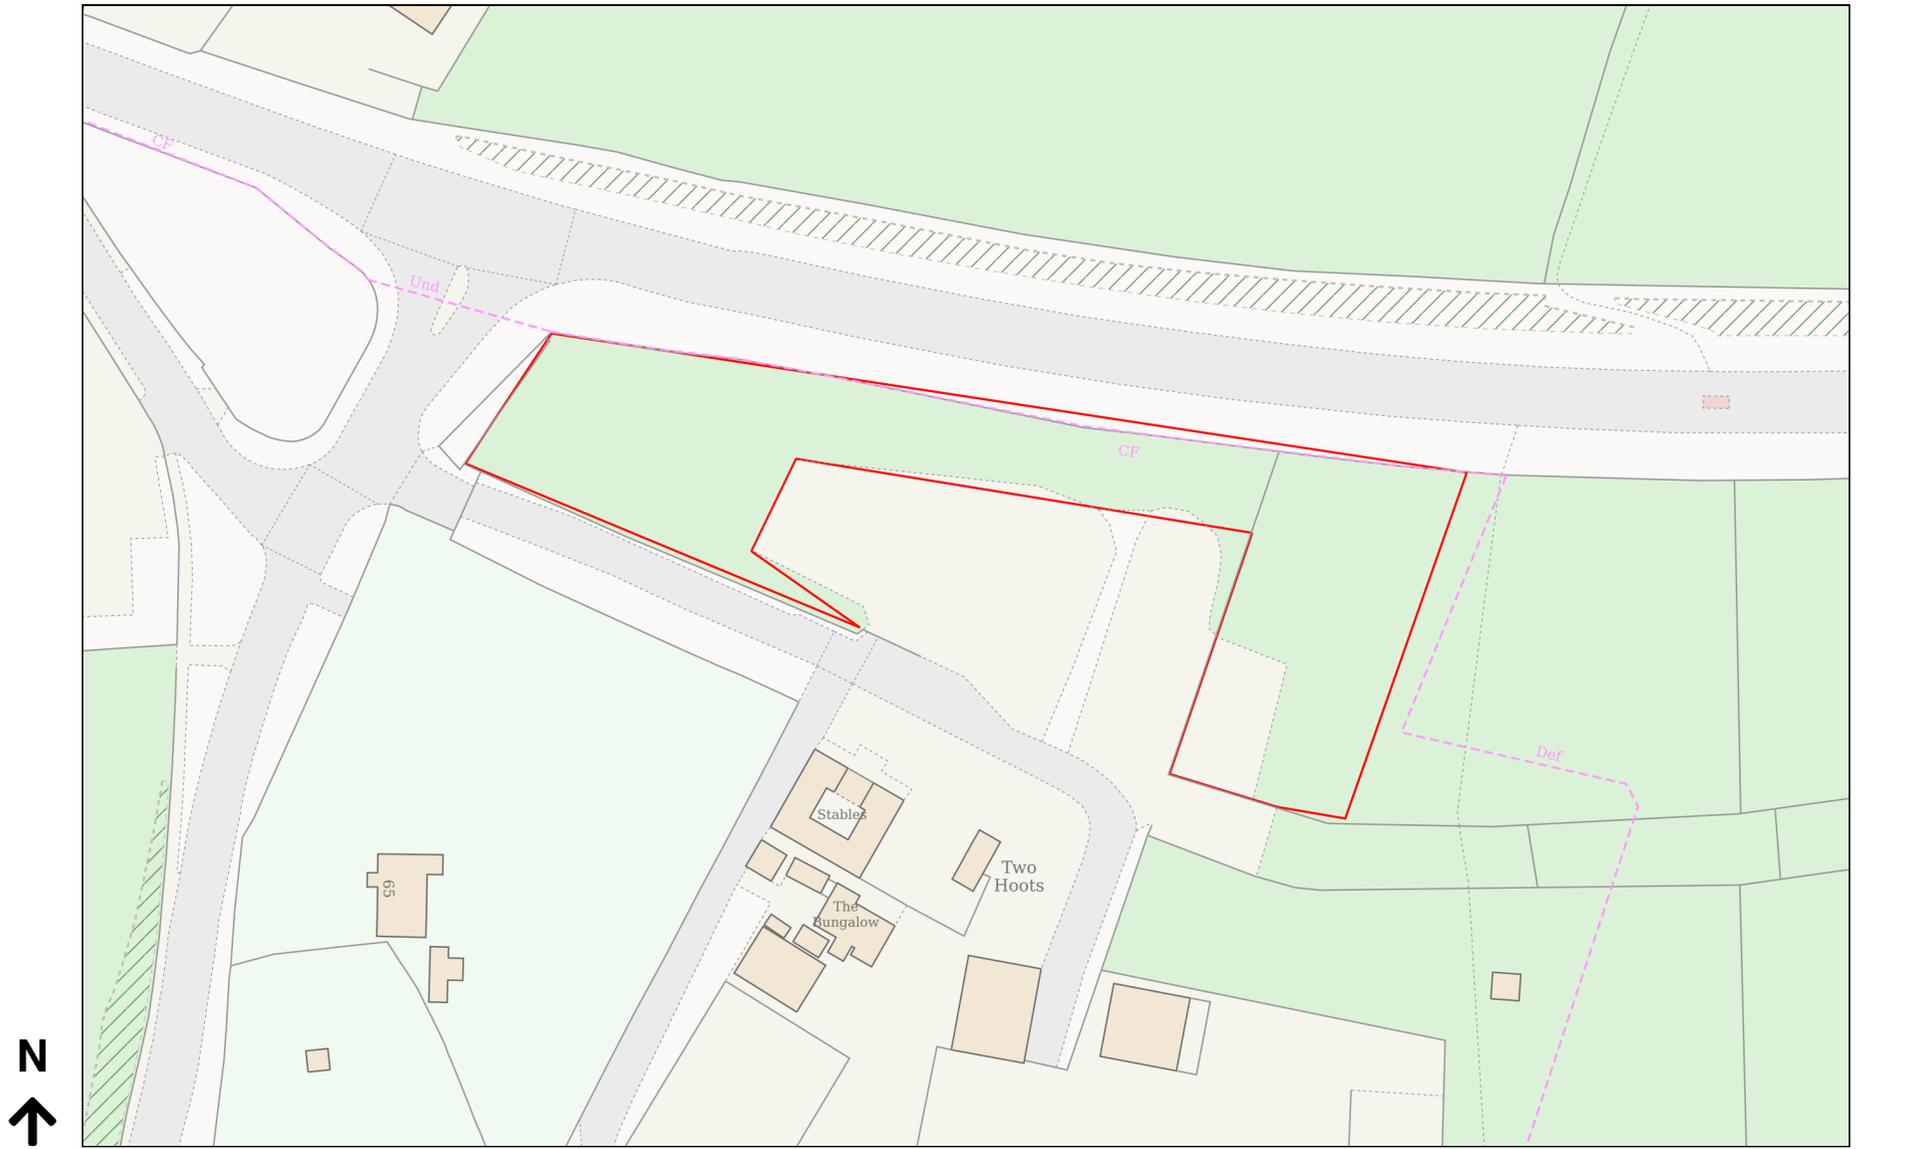

Planning Portal Reference: PP-13552146v1

