



Elevation 9

Elevation 10

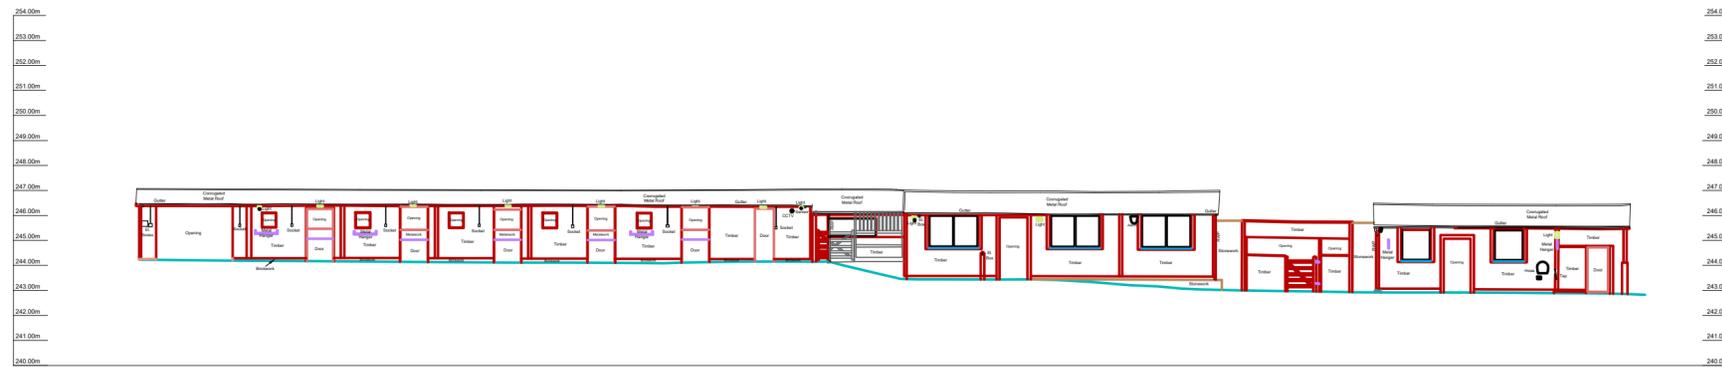

Elevation 8

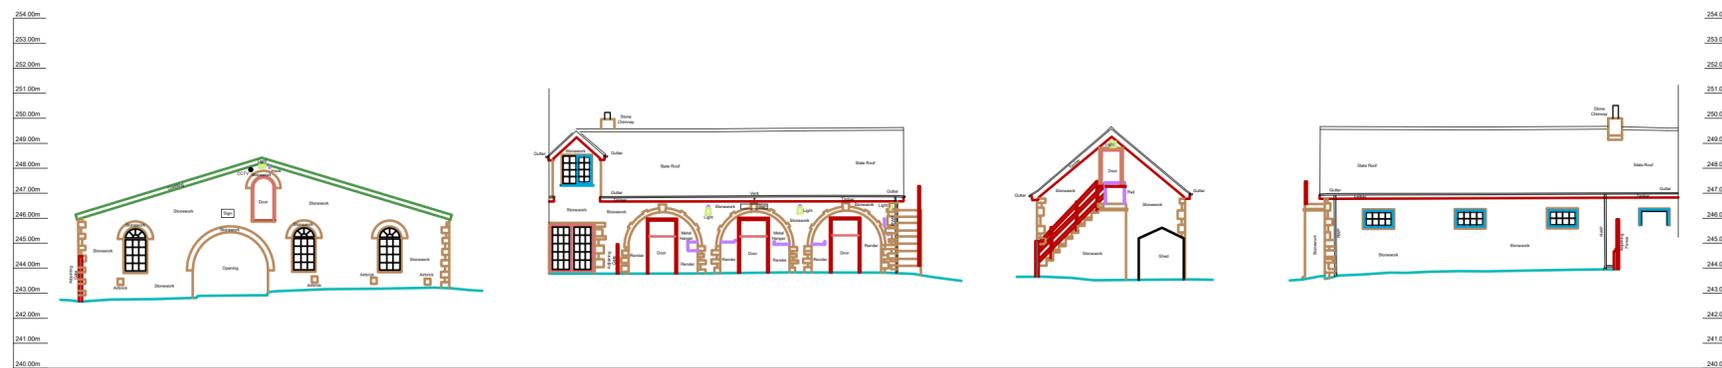


Elevation 4

Elevation 5

Elevation 6

Elevation 7

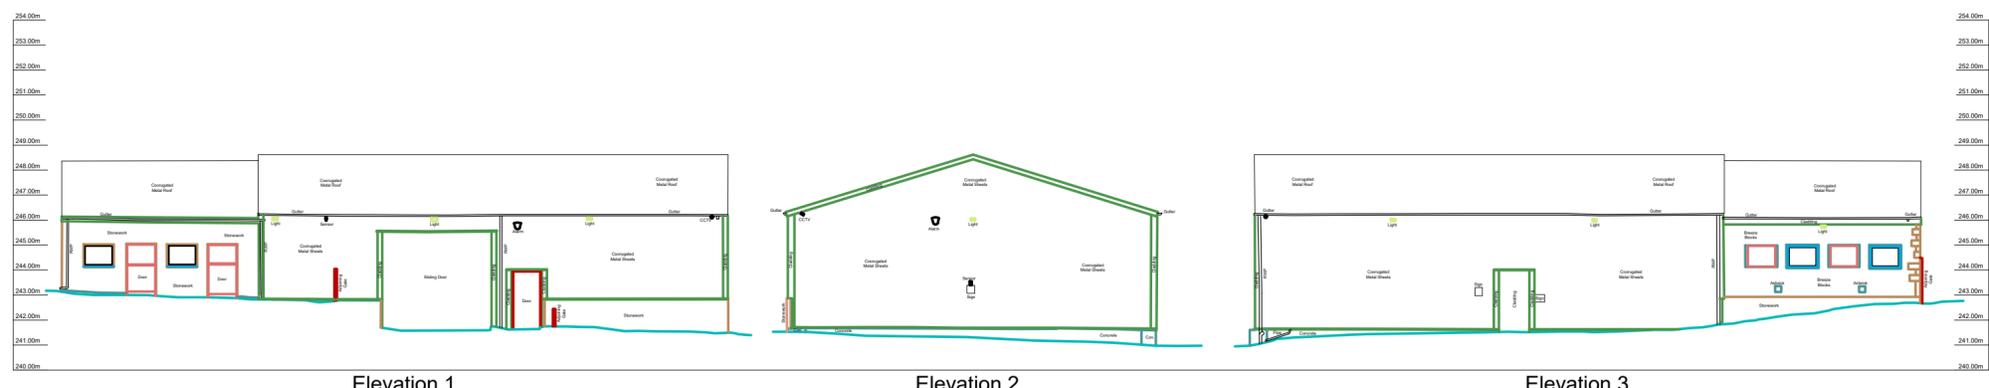


Elevation 1

Elevation 2

Elevation 3

- NOTES**
- All dimensions and levels are to be checked on site.
 - Any discrepancies are to be reported to the Shaw & Jagger Architects Ltd before any work commences.
 - For any construction purposes work to figured dimensions only.
 - This drawing shall not be reproduced without express written permission from Shaw & Jagger Architects Ltd.
 - Title overlay drawings and ownership boundaries are produced using all reasonable endeavours. Shaw & Jagger Architects Ltd cannot be responsible for the accuracy or scale discrepancy of base plans supplied to them.

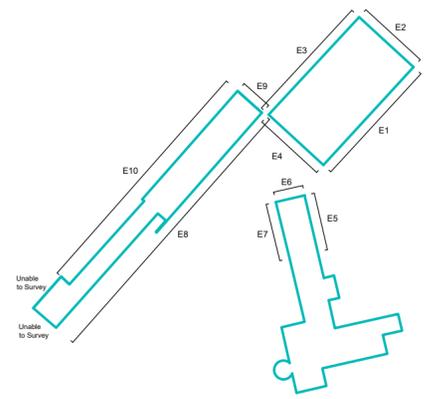

| | |
|----------------|---|
| drawing stage | PLANNING |
| drawing status | FOR INFORMATION |
| client | MR & MRS HUGHES |
| project | CLASS Q BARN CONVERSIONS at: BROOMFIELD HOUSE UPPER DENBY |
| drawing title | EXISTING ELEVATIONS |
| date | SEPT. '24 |
| drawn | EJ |
| scale | 1/200 @ A2 |
| checked | EJ |



1 Cardale Park
Harrogate
North Yorkshire
HG3 1RY
Tel: 01423 532950
info@shawandjagger.com
www.shawandjagger.com

