



NOTES

- All dimensions and levels are to be checked on site.
- Any discrepancies are to be reported to the Shaw & Jagger Architects Ltd before any work commences.
- For any construction purposes work to figured dimensions only.
- This drawing shall not be reproduced without express written permission from Shaw & Jagger Architects Ltd.
- Title overlay drawings and ownership boundaries are produced using all reasonable endeavours. Shaw & Jagger Architects Ltd cannot be responsible for the accuracy or scale discrepancy of base plans supplied to them.

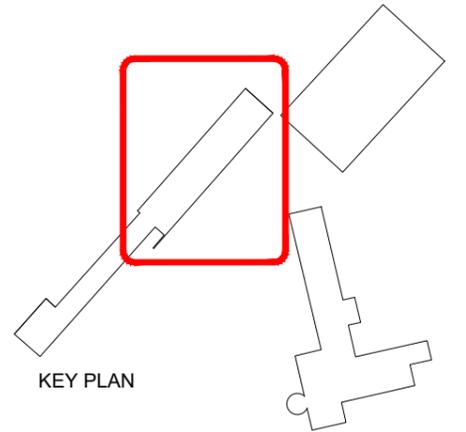

KEY PLAN

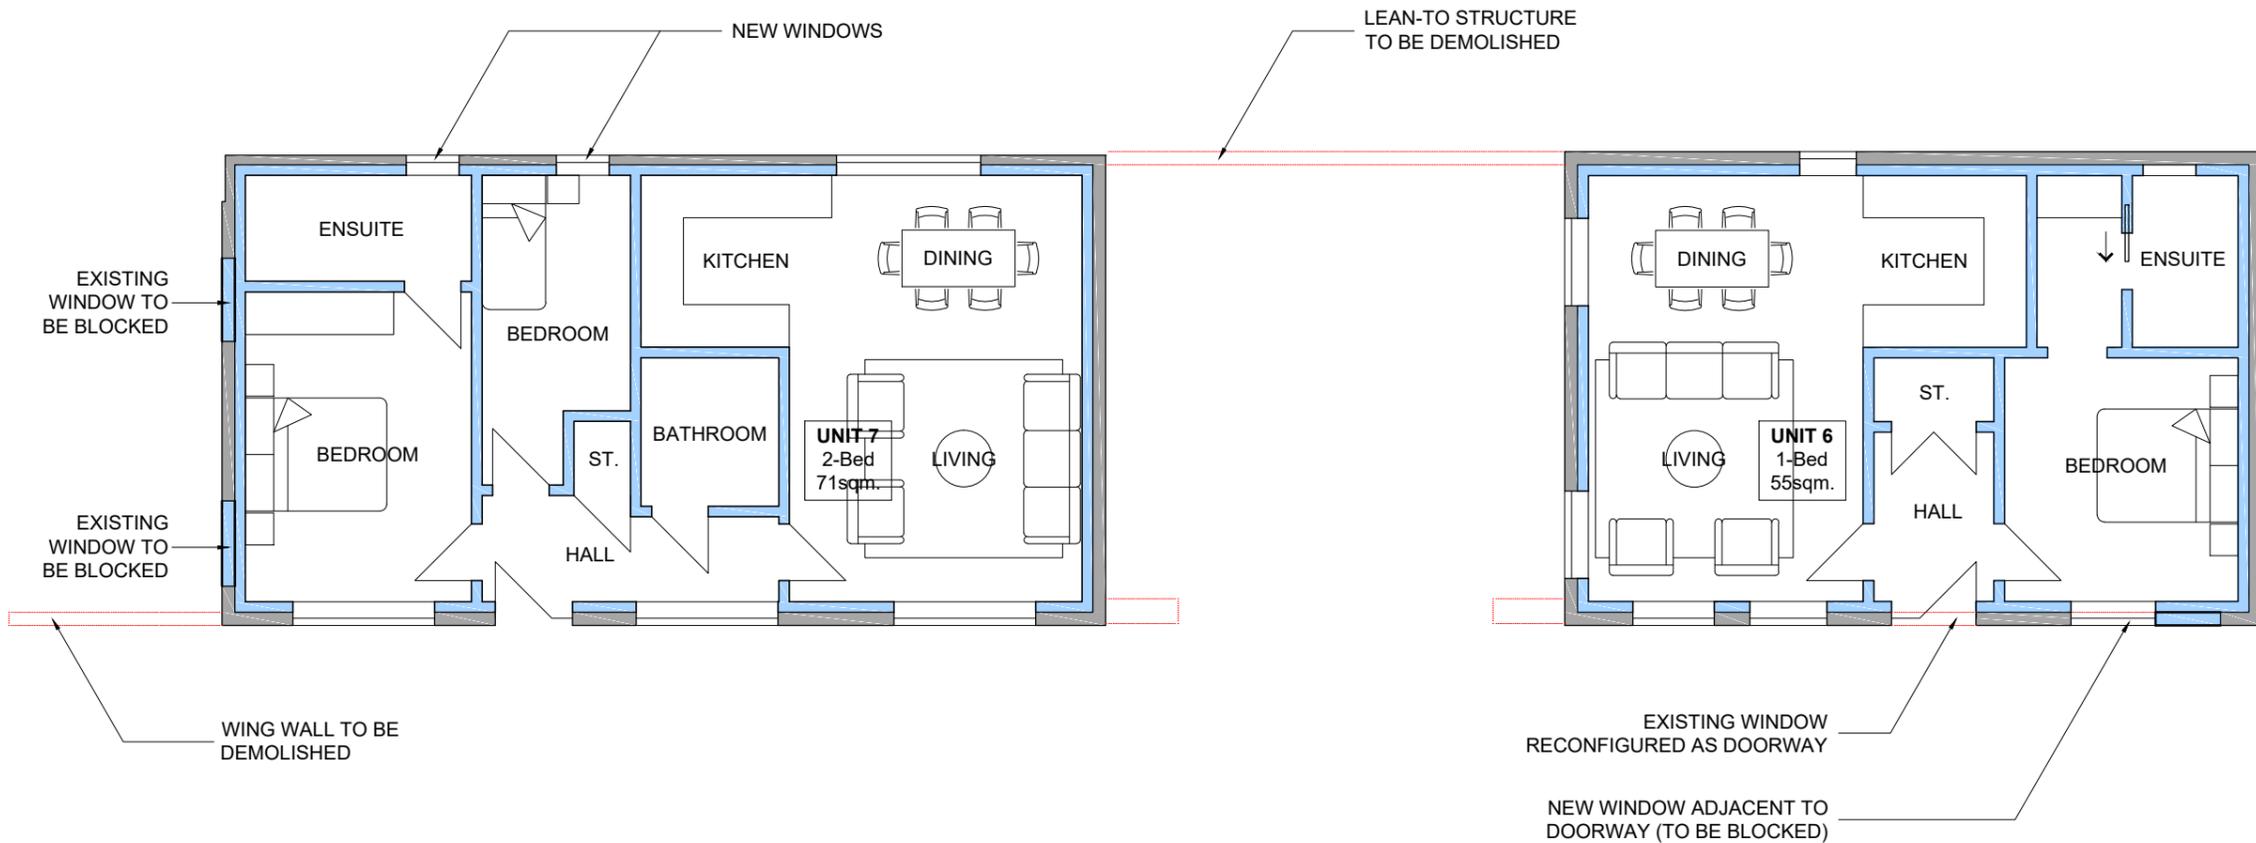

LEGEND

- EXISTING WALLS
- PROPOSED WALLS
- DEMOLITION

drawing stage PLANNING

drawing status FOR INFORMATION

client MR & MRS HUGHES

project CLASS Q BARN CONVERSIONS at: BROOMFIELD HOUSE UPPER DENBY

drawing title TIMBER STABLES PROPOSED FLOOR LAYOUTS

date OCT. '24 drawn EJ

scale 1/100 @ A3 checked EJ

SHAW & JAGGER
ARCHITECTS

1 Cardale Park
Harrogate
North Yorkshire
HG3 1RY
Tel: 01423 532950
info@shawandjagger.com
www.shawandjagger.com

Job No DWG No Rev

580/01 (02)109 #

Scale 1:100

