

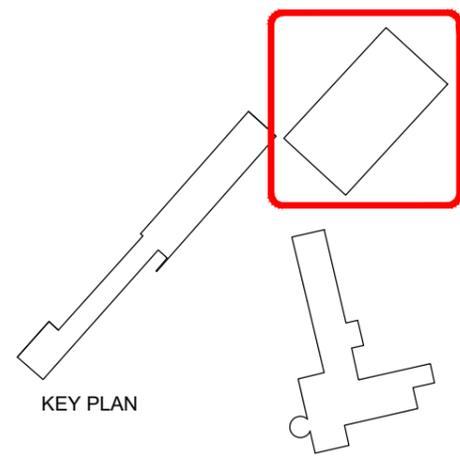


- NOTES**
- All dimensions and levels are to be checked on site.
 - Any discrepancies are to be reported to the Shaw & Jagger Architects Ltd before any work commences.
 - For any construction purposes work to figured dimensions only.
 - This drawing shall not be reproduced without express written permission from Shaw & Jagger Architects Ltd.
 - Title overlay drawings and ownership boundaries are produced using all reasonable endeavors. Shaw & Jagger Architects Ltd cannot be responsible for the accuracy or scale discrepancy of base plans supplied to them.

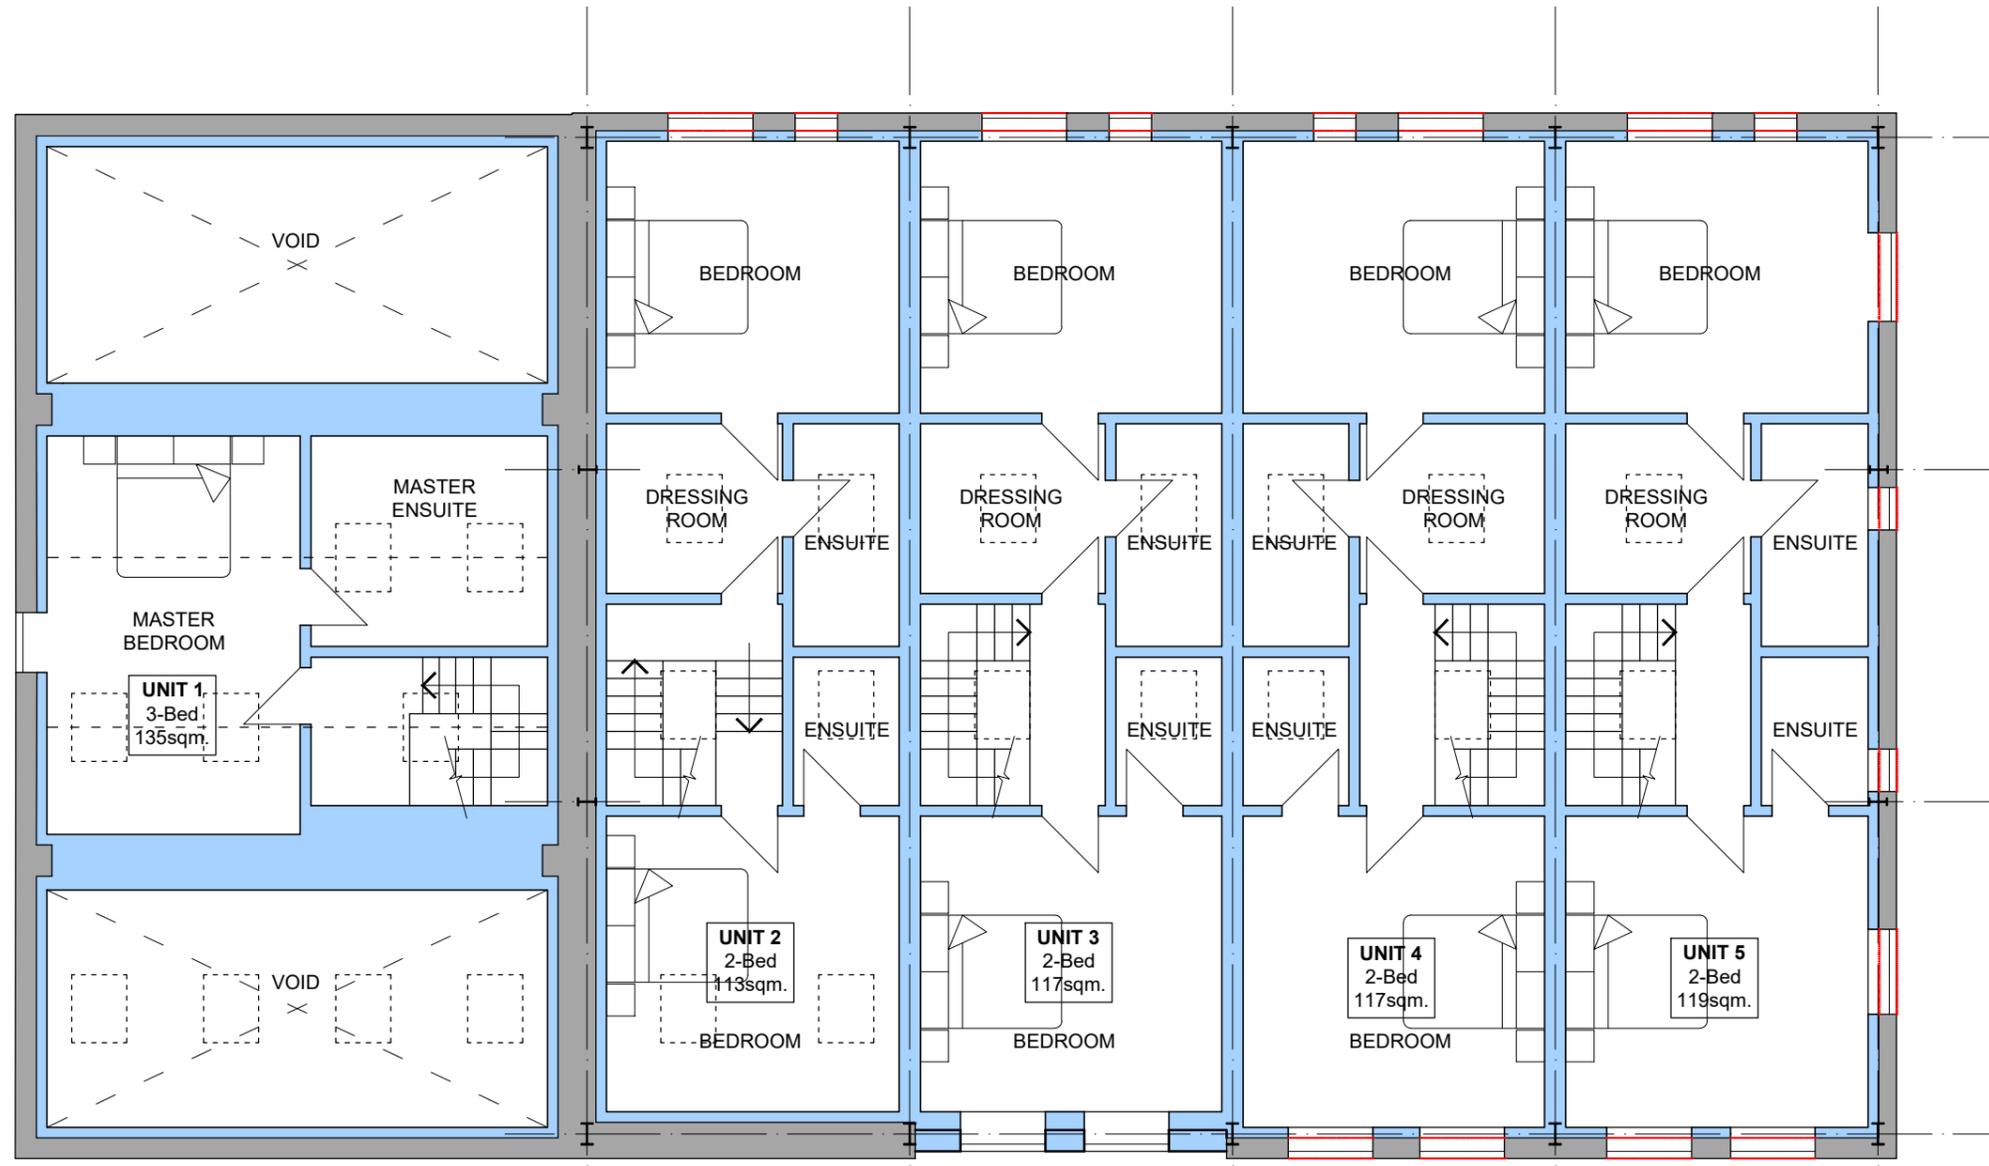

- LEGEND**
- EXISTING WALLS
 - PROPOSED WALLS
 - DEMOLITION

FIRST FLOOR

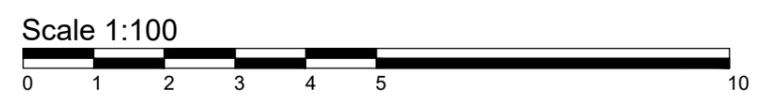

drawing stage	PLANNING		
drawing status	FOR INFORMATION		
client	MR & MRS HUGHES		
project	CLASS Q BARN CONVERSIONS at BROOMFIELD HOUSE UPPER DENBY		
drawing title	MAIN BARN PROPOSED FIRST FLOOR LAYOUT		
date	OCT. '24	drawn	EJ
scale	1/100 @ A3	checked	EJ

SHAW & JAGGER
ARCHITECTS

1 Cardale Park
Harrogate
North Yorkshire
HG3 1RY
Tel: 01423 532950
info@shawandjagger.com
www.shawandjagger.com

Job No DWG No Rev
580/01 (02)010 #