



NOTES

- All dimensions and levels are to be checked on site.
- Any discrepancies are to be reported to the Shaw & Jagger Architects Ltd before any work commences.
- For any construction purposes work to figured dimensions only.
- This drawing shall not be reproduced without express written permission from Shaw & Jagger Architects Ltd.
- Title overlay drawings and ownership boundaries are produced using all reasonable endeavours. Shaw & Jagger Architects Ltd cannot be responsible for the accuracy or scale discrepancy of base plans supplied to them.

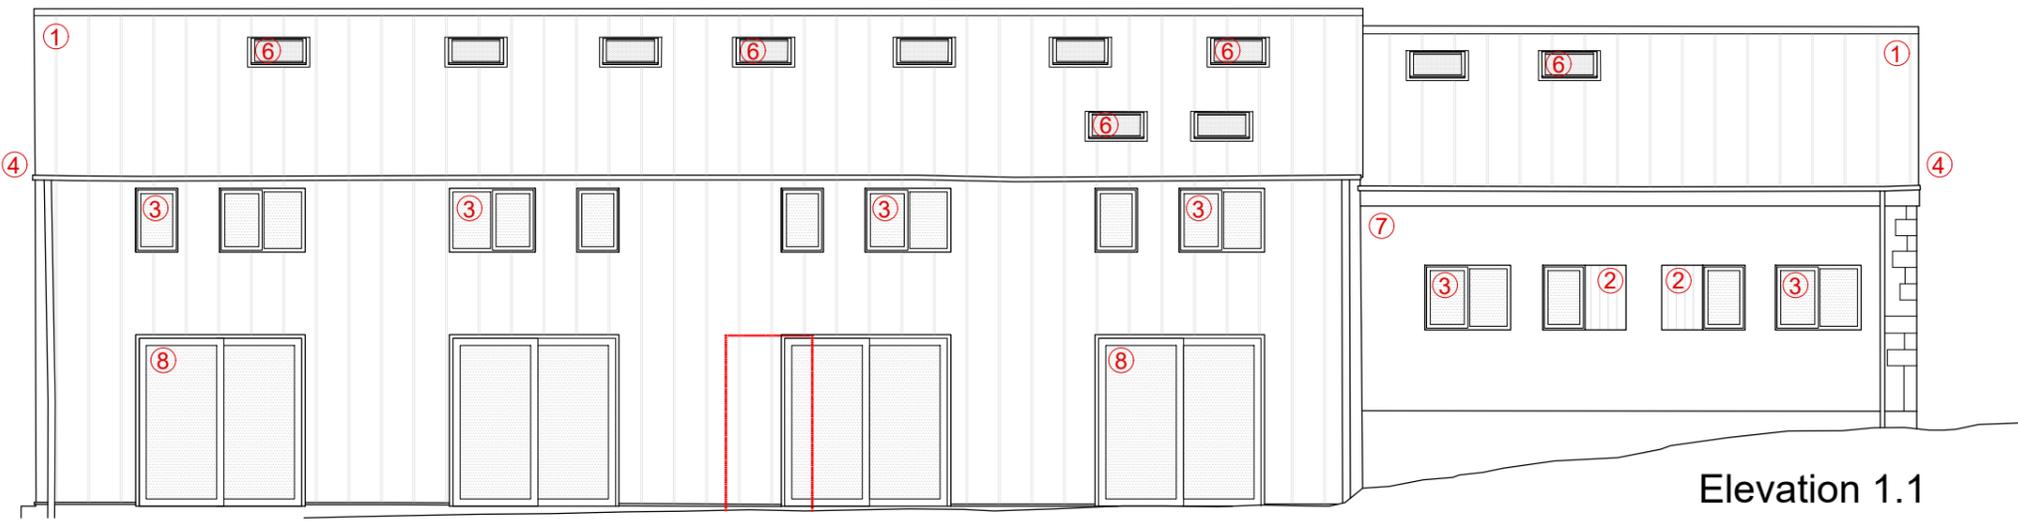

Elevation 1.1

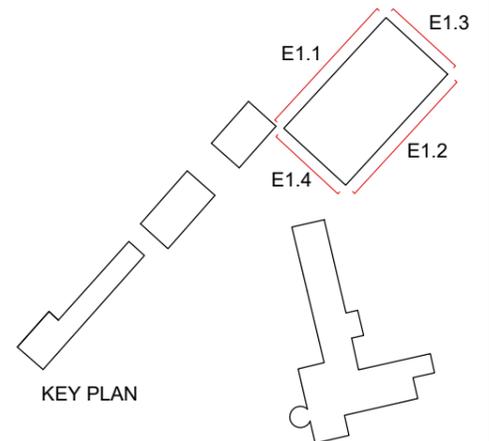

KEY PLAN

LEGEND


DEMOLITION

MATERIALS KEY


- ① NEW STANDING SEAM ROOFING
- ② NEW TIMBER CLADDING
- ③ NEW METAL FRAMED WINDOWS
- ④ NEW METAL RAINWATER GOODS
- ⑤ NEW COMPOSITE DOOR
- ⑥ NEW ROOFLIGHT
- ⑦ EXISTING STONE WALLING
- ⑧ NEW PATIO DOORS



Elevation 1.2

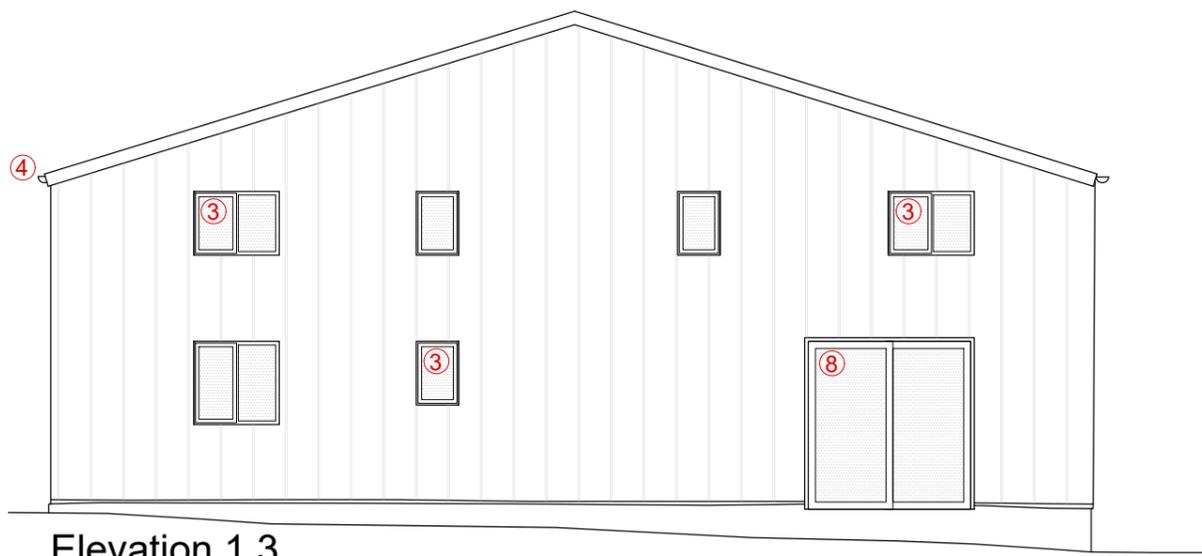


Elevation 1.3

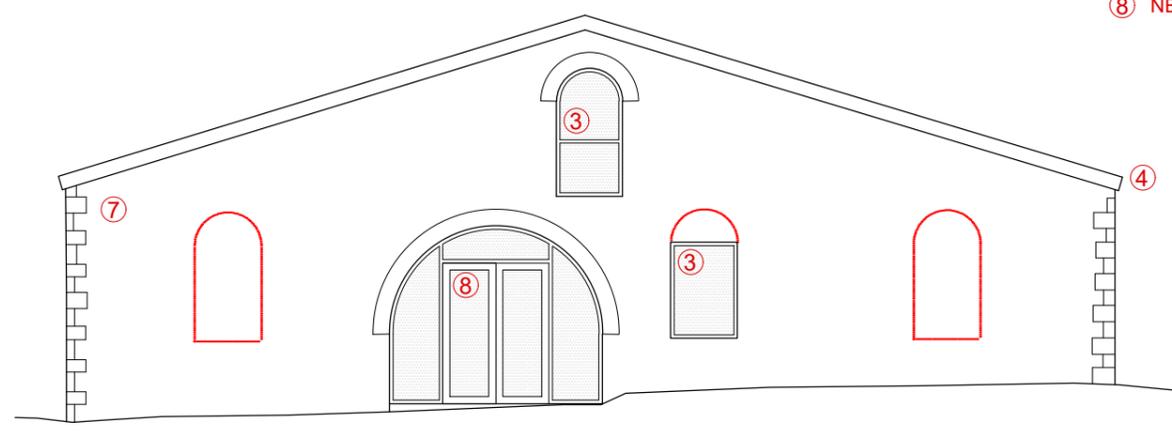

Elevation 1.4

drawing stage	PLANNING		
drawing status	FOR INFORMATION		
client	MR & MRS HUGHES		
project	CLASS Q BARN CONVERSIONS at BROOMFIELD HOUSE UPPER DENBY		
drawing title	MAIN BARN PROPOSED ELEVATIONS		
date	OCT. '24	drawn	EJ
scale	1/100 @ A3	checked	EJ

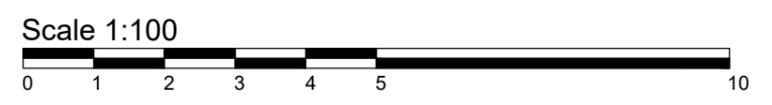

SHAW & JAGGER
ARCHITECTS
1 Cardale Park
Harrogate
North Yorkshire
HG3 1RY
Tel: 01423 532950
info@shawandjagger.com
www.shawandjagger.com

Job No 580/01 DWG No (02)013 Rev #