


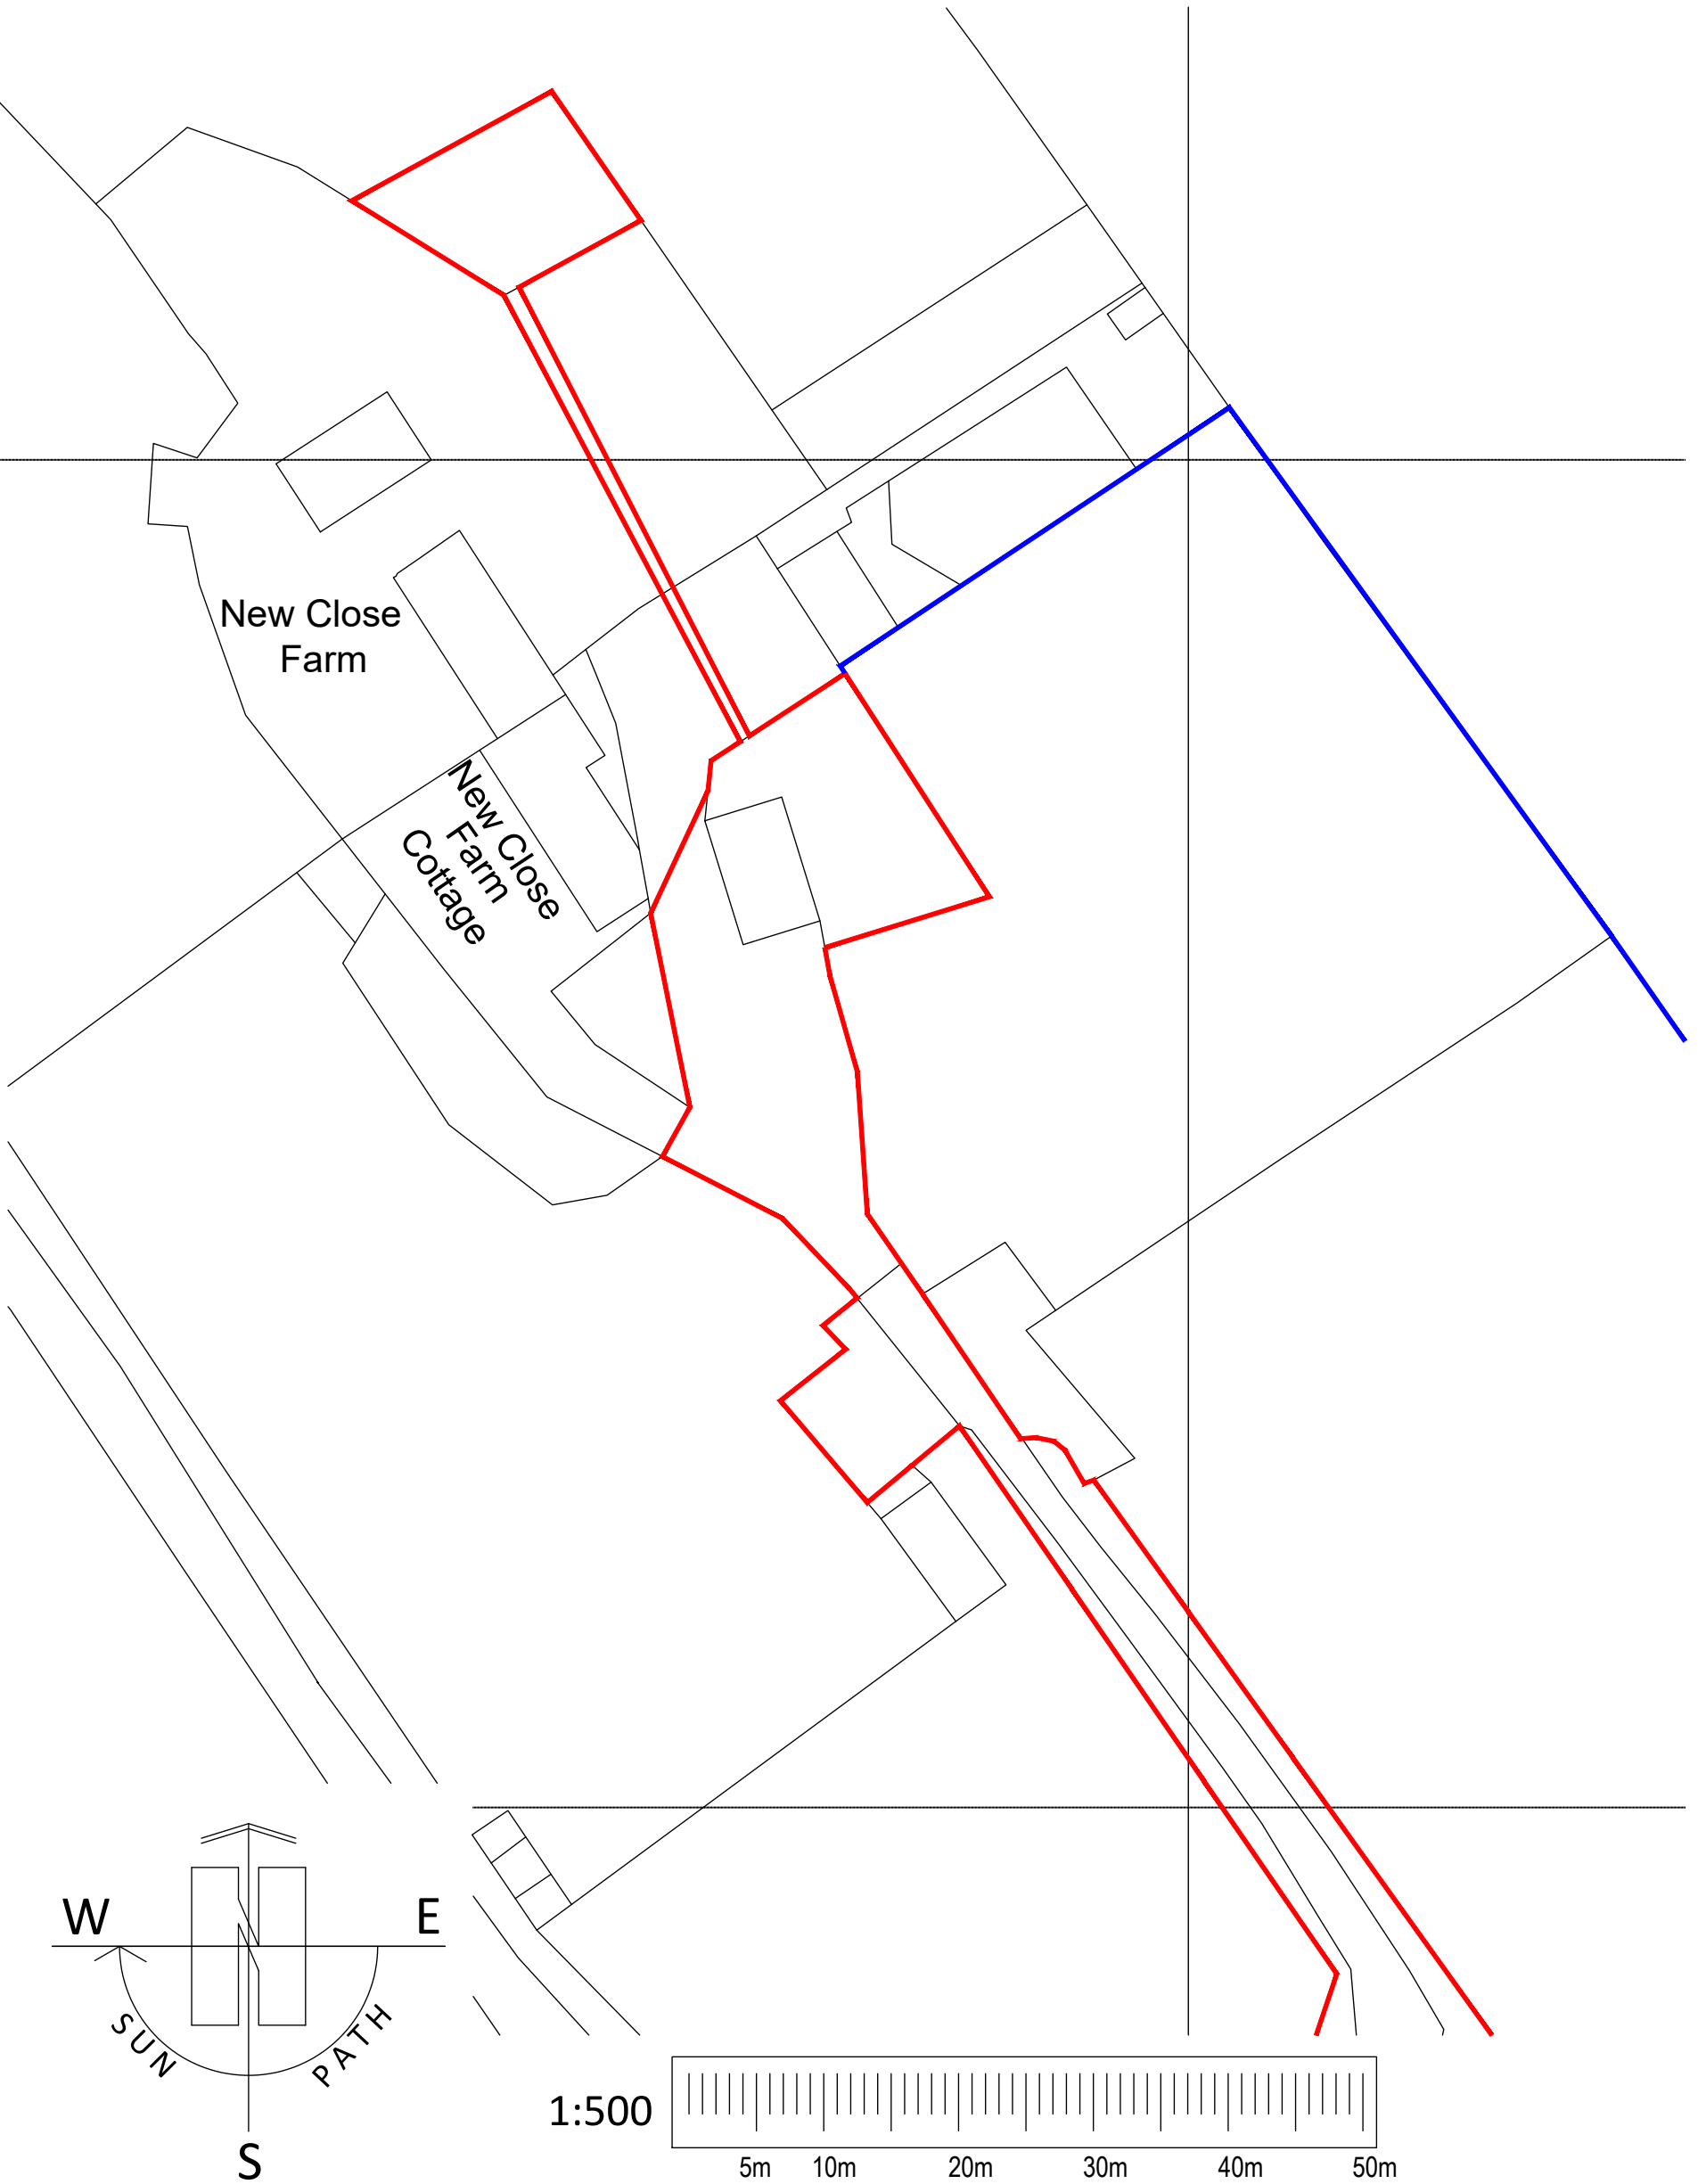

Project
Change of use of Store/Workshop to Dwelling at,
New Closes Farm, Wickens Lane, Upperthong,
Holmfirth, HD9 3RB
Client

Lincoln P&E Ltd

Drawing Title/Issue

Existing Bock Plan

scale date sheet size dwg. no.

1:500

09/2024

A3

24/1064/02d

ARCHITECTURE | PLANNING | DESIGN

Malkin Farm

Brow Lane

Holmfirth

HD9 2RJ

07946872499

paul@paulmatthewsarchitectural.co.uk

www.paulmatthewsarchitectural.co.uk

Do not scale from drawing, use figured dimensions only.

All dimensions must be checked and verified on site prior to commencement of works and architect to be notified of any discrepancies.

The copyright for these drawings remains the property of Paul MatthewsArchitectural Ltd. They must not be reproduced in any way without prior written consent from the originator (Paul MatthewsArchitecturalLtd).

Company Registration Number: 09898149 – Company Registered in England and Wales