


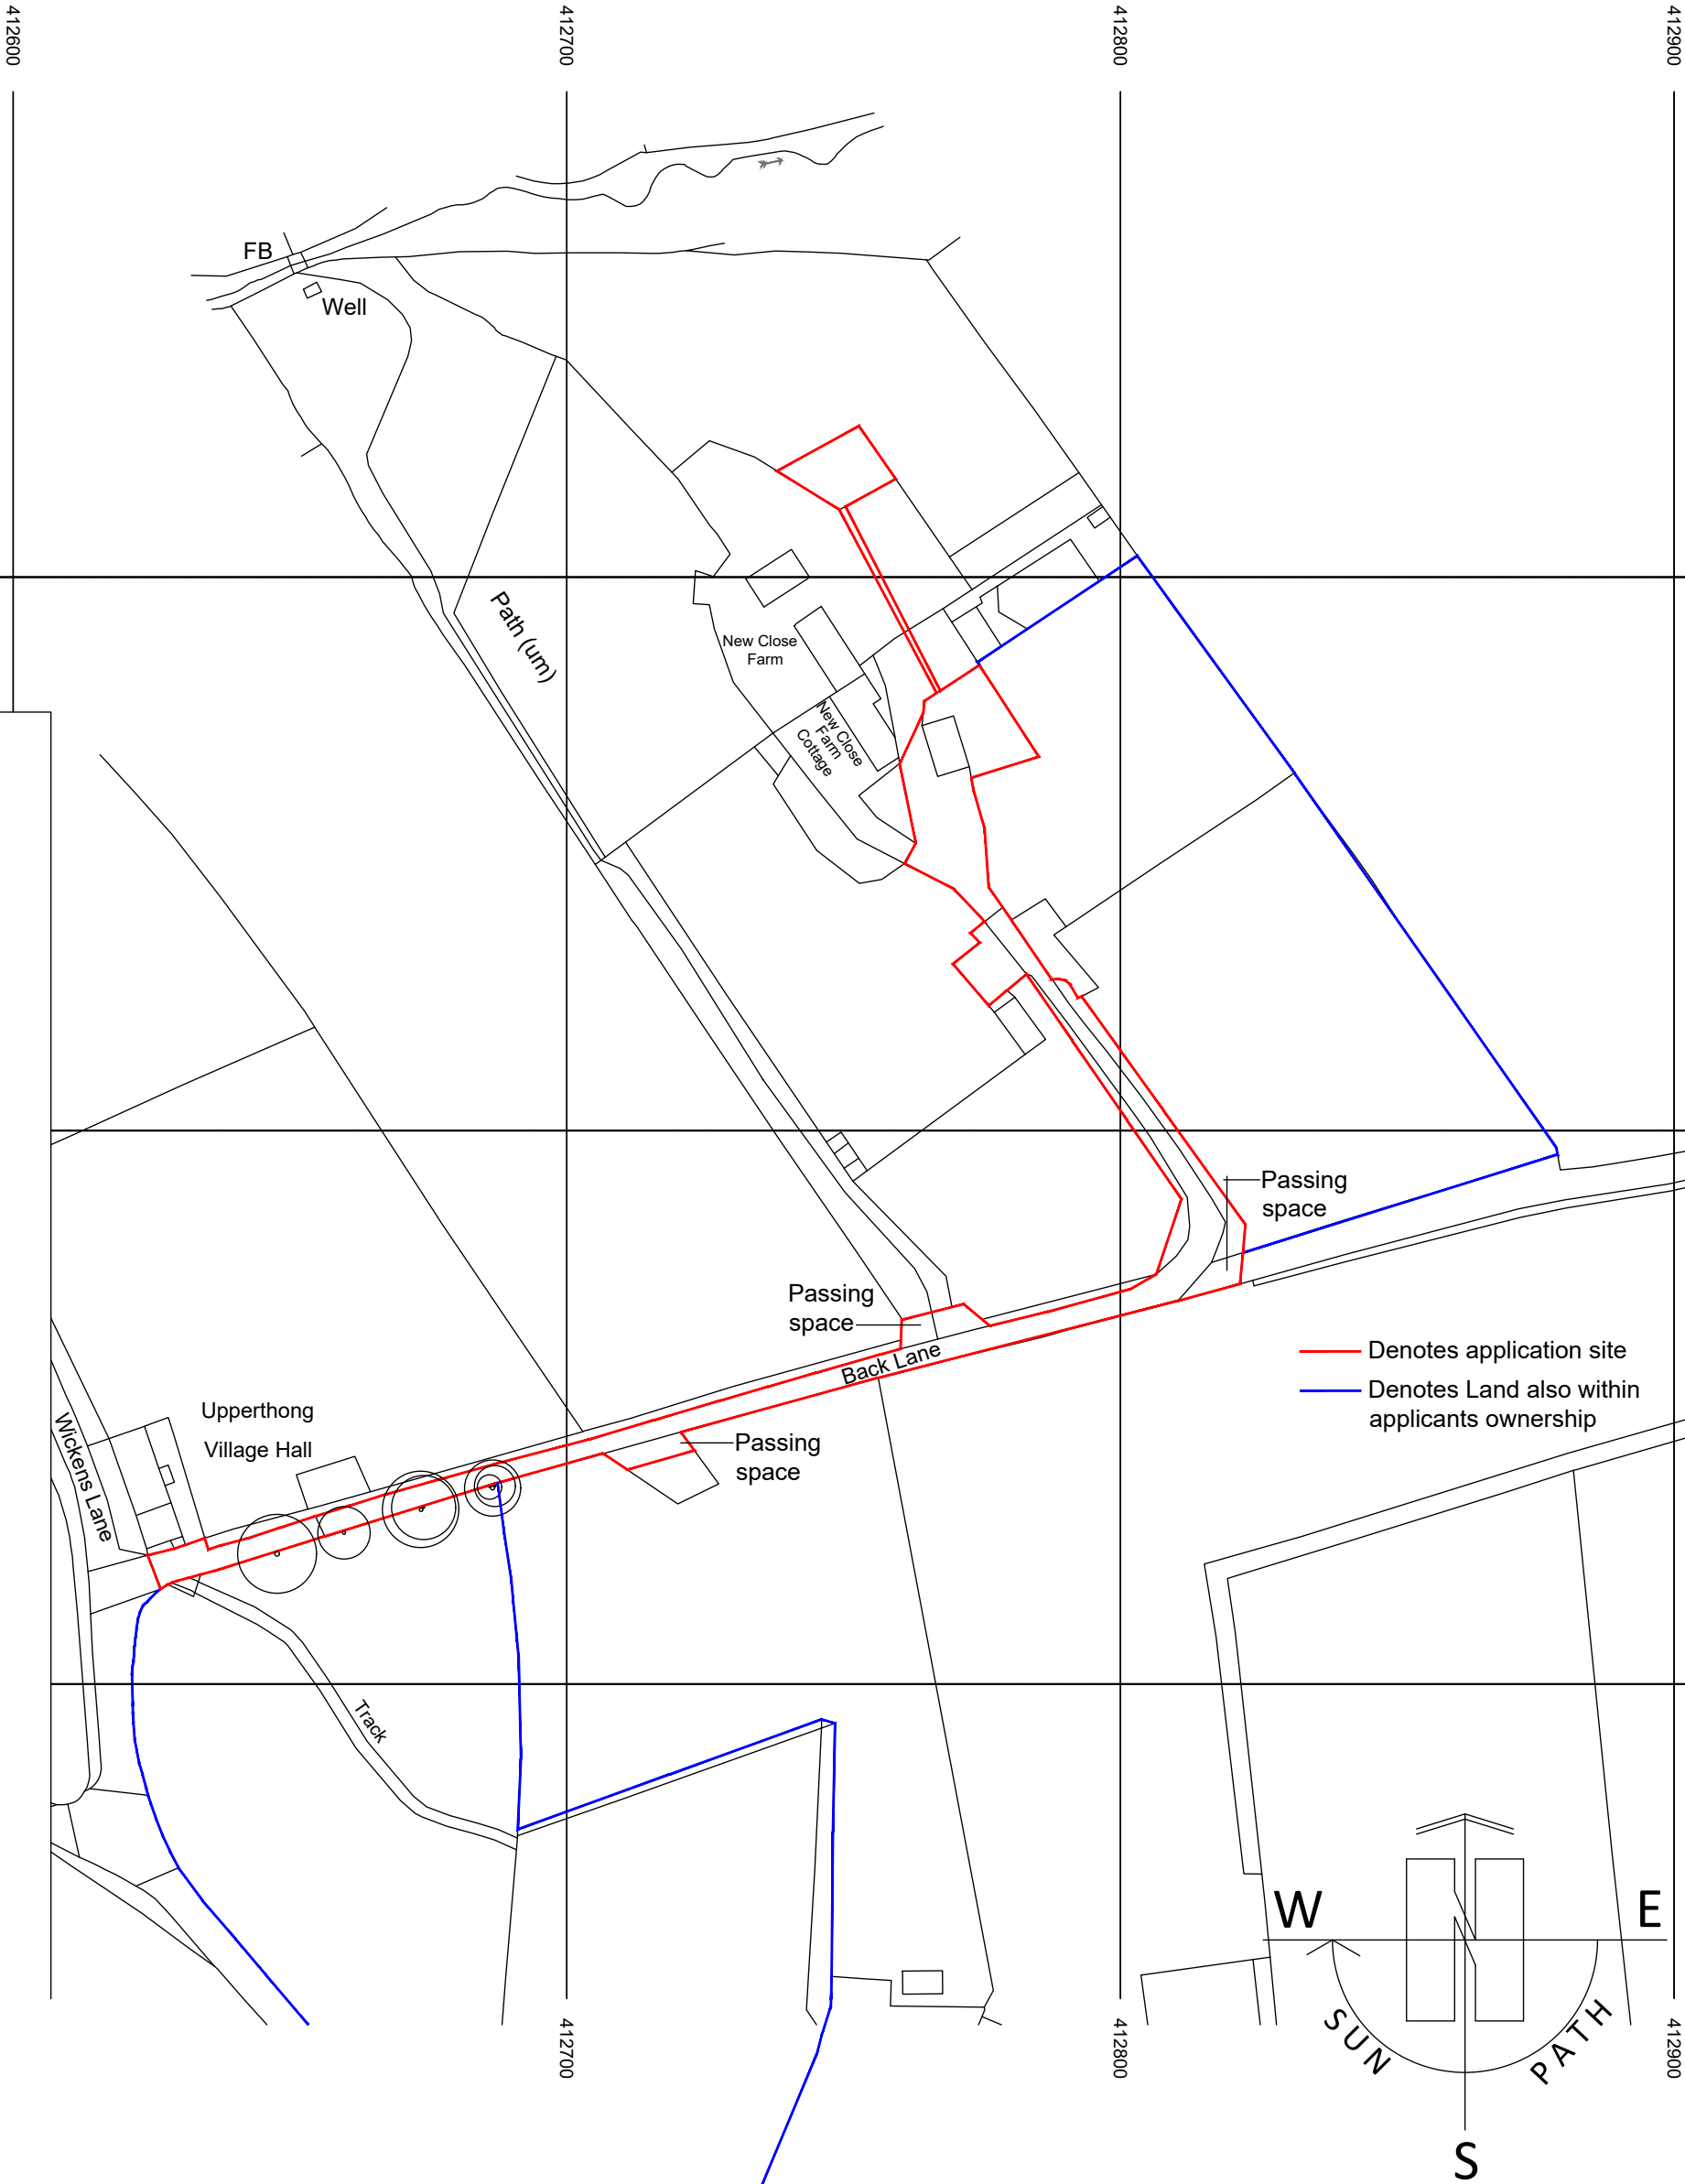

Project  
Change of use of Store/Workshop to Dwelling at,  
New Closes Farm, Wickens Lane, Upperthong,  
Holmfirth, HD9 3RB  
Client

Lincoln P&E Ltd

Drawing Title/Issue

Location Plan

scale date sheet size dwg. no.

1:1250

09/2024

A3

24/1064/01c

ARCHITECTURE | PLANNING | DESIGN

Malkin Farm

Brow Lane

Holmfirth

HD9 2RJ

07946872499

[paul@paulmatthewsarchitectural.co.uk](mailto:paul@paulmatthewsarchitectural.co.uk)

[www.paulmatthewsarchitectural.co.uk](http://www.paulmatthewsarchitectural.co.uk)

Company Registration Number: 09898149 – Company  
Registered in England and Wales

Do not scale from drawing, use figured dimensions  
only.

All dimensions must be checked and verified on site  
prior to commencement  
of works and architect to be notified of any  
discrepancies.

The copyright for these drawings remains the  
property of Paul MatthewsArchitectural Ltd. They  
must not be reproduced in any way without prior  
written consent from the originator (Paul  
MatthewsArchitecturalLtd).